

PART OF THE N.1/2, OF SECTION 5, T.6N., R.1W., AND A  
PART OF THE S.1/2, OF SECTION 32, T.7N., R.1W., S.L.B. & M.

# ROYLANCE FARMS P.R.U.D. PHASE II


TAXING UNIT: 332

IN NORTH OGDEN CITY

SCALE 1" = 60'

SEE BOOK 17  
PAGE 68

SEE BOOK 17  
PAGE 68

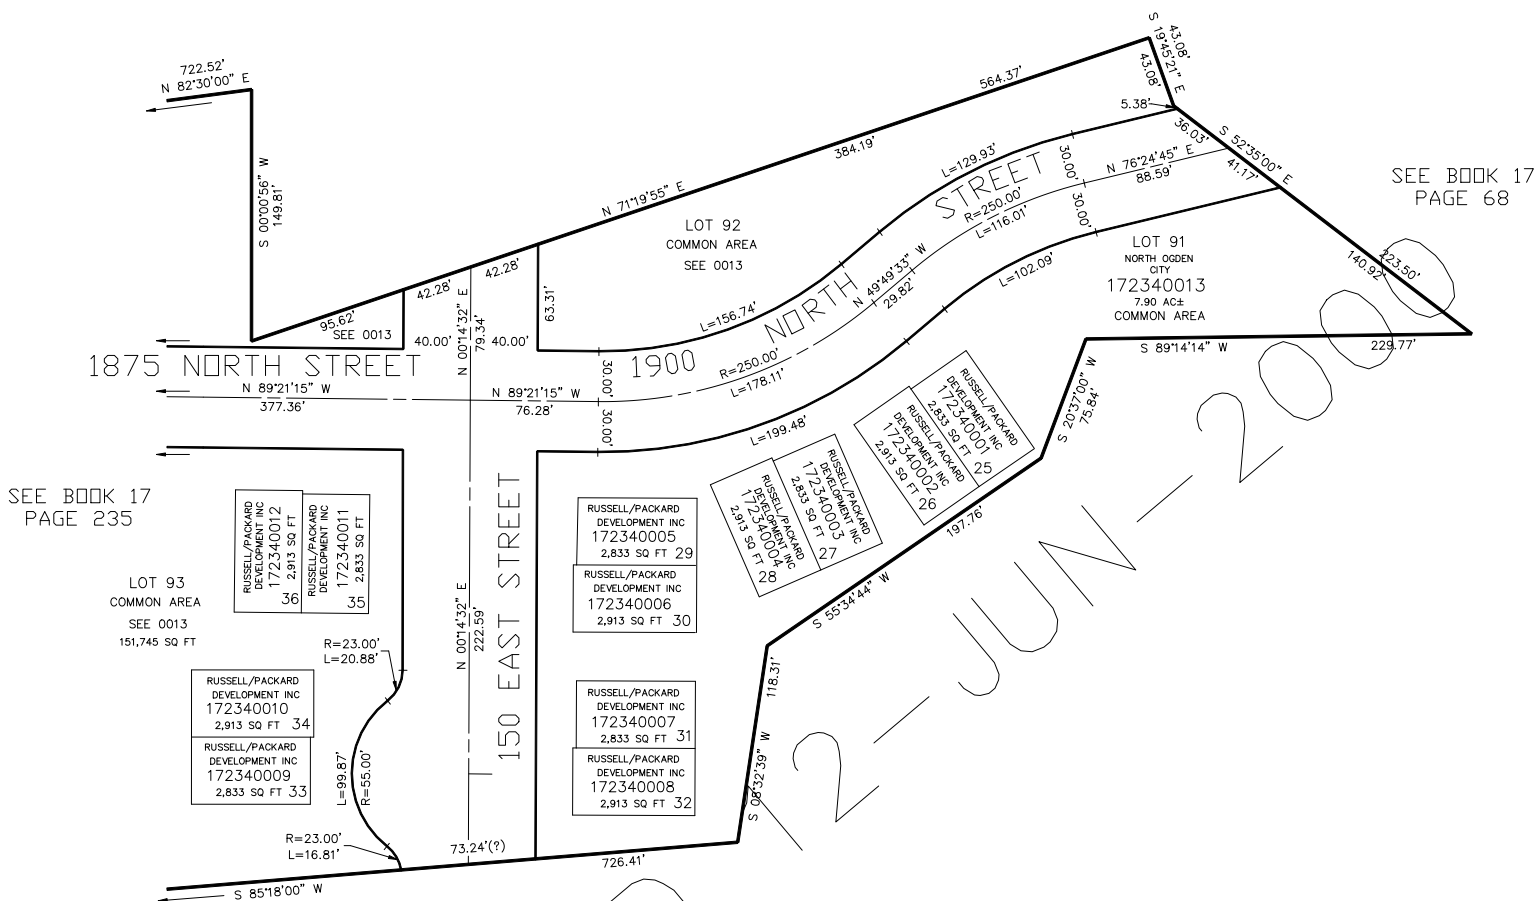

SEE BOOK 17  
PAGE 235

SEE BOOK 17  
PAGE 68

\*FOR LOT PERIMETER INFORMATION  
SEE DEDICATION PLAT.

FOR COMPLETE ENG DATA SEE  
ORIGINAL DEDICATION PLAT IN  
BOOK 51, PAGE 8 OF RECORDS.