

PART OF THE N. 1/2, OF SECTION 5, T.6N., R.1W.,
AND A PART OF THE S. 1/2 SECTION 32 T.7N., R.1W., S.L.B. & M.
ROYLANCE FARMS P.R.U.D. – PHASE II AMENDMENT #2


IN NORTH OGDEN CITY
SCALE 1" = 60'

TAXING UNIT: 10, 66

OMITTED 2-MAR-2012


SEE PAGE 71

SEE BK. 11 PG. 15

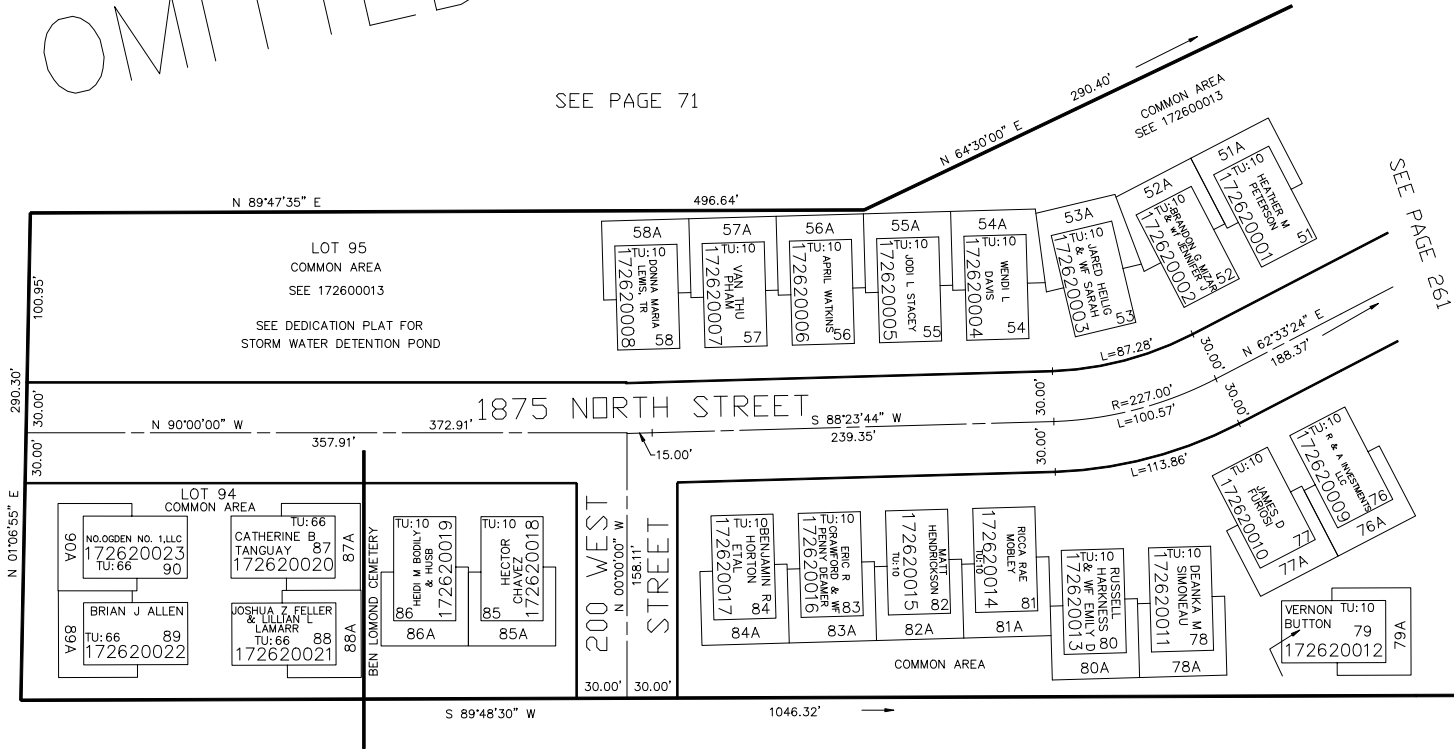

SEE PAGE 261

SEE BK. 11 PG. 15

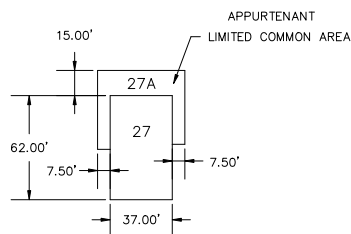

TYPICAL BUILDING LOT DIMENSION DETAIL

FOR COMPLETE ENG DATA SEE
ORIGINAL DEDICATION PLAT IN
BOOK 53, PAGE 82 OF RECORDS.