


PART OF THE NW.1/4, OF SECTION 32, T.7N., R.2W., S.L.B. & M.
COTTAGES AT COLONIAL SPRINGS (THE) S.A.P. PHASE 5

IN HARRISVILLE CITY

TAXING UNIT: 12

SCALE 1" = 60'

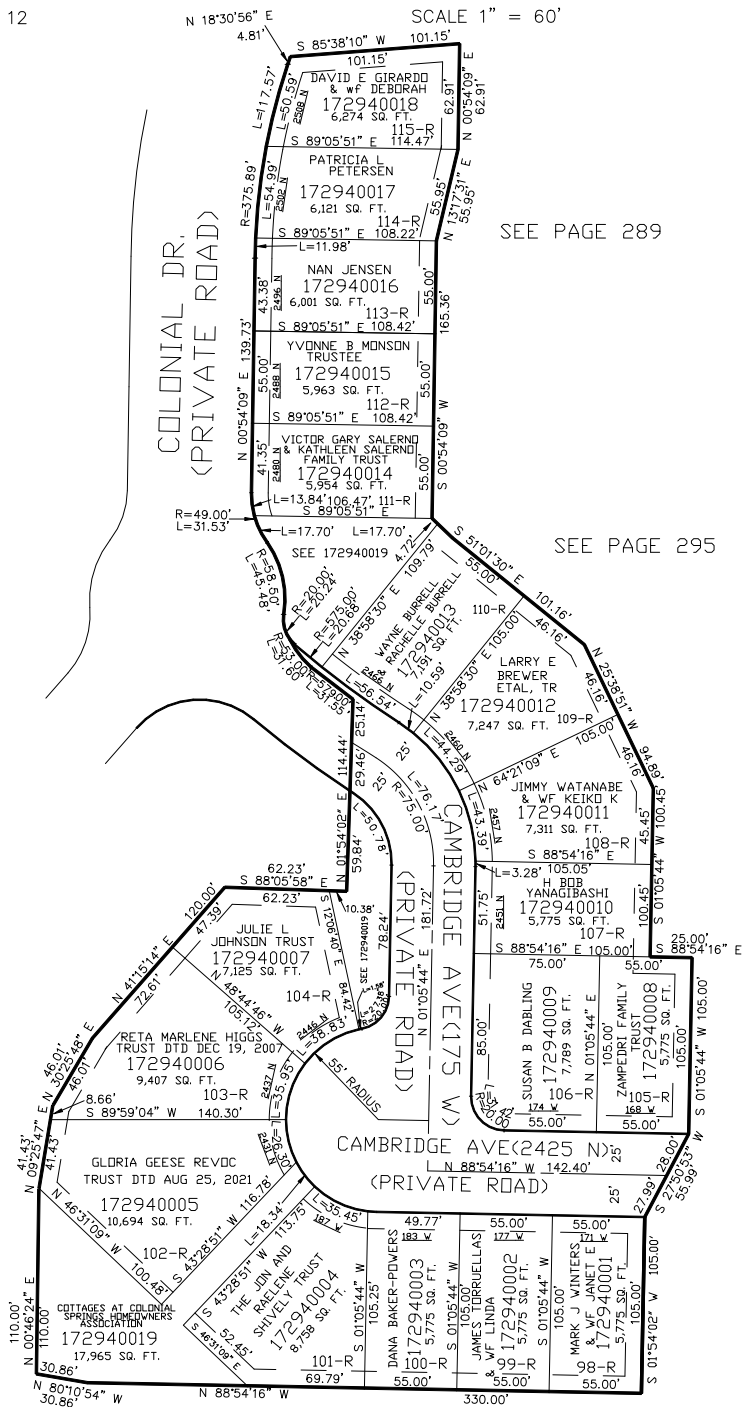

SEE PAGE 289

SEE PAGE 295

SEE PAGES 280 & 281

SEE PAGE 293

SEE PAGE 71

10' UTILITY & DRAINAGE EASEMENTS EACH
 SIDE OF PROPERTY LINES AS INDICATED
 BY DASHED LINES EXCEPT AS OTHERWISE
 SHOWN.

FOR COMPLETE ENG DATA SEE
 ORIGINAL DEDICATION PLAT IN
 BOOK 59, PAGE 90 OF RECORDS.

FOR TAX PURPOSES ONLY

KBL 06-2004