

PART OF THE SW.1/4, OF SECTION 33, T.7N., R.1W., S.L.B. & M.

ORTON FARMS SUBDIVISION

IN NORTH OGDEN CITY

TAXING UNIT: 10


SCALE 1" = 50'

SEE PAGE 76

2100 NORTH STREET

SEE PAGE 76

600 EAST ST

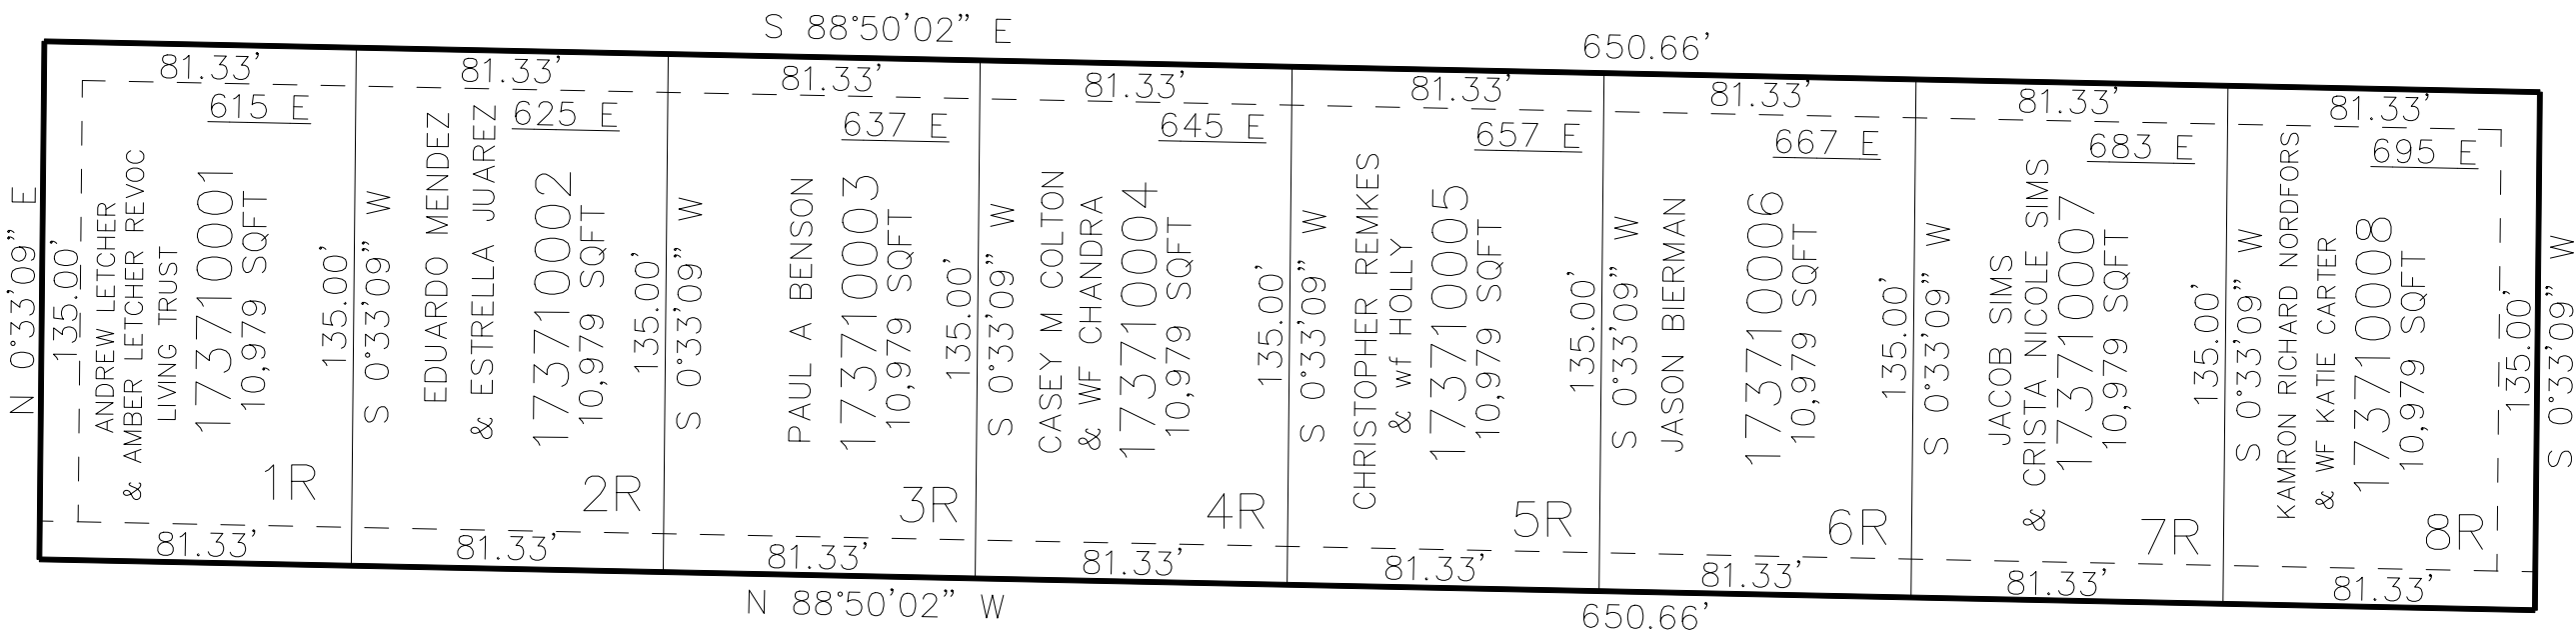

SEE PAGE 76

10' UTILITY & DRAINAGE EASEMENTS EACH
SIDE OF PROPERTY LINES AS INDICATED
BY DASHED LINES EXCEPT AS OTHERWISE
SHOWN.

FOR COMPLETE ENG DATA SEE
ORIGINAL DEDICATION PLAT IN
BOOK 73, PAGE 04 OF RECORDS.

FOR TAX PURPOSES ONLY