

PART OF THE NW.1/4, OF SECTION 32, T.7N., R.1W., S.L.B. & M.
THE COVE AT PLEASANT VIEW PHASE 2 1ST AMENDMENT

IN PLEASANT VIEW CITY


TAXING UNIT: 11

SCALE 1" = 60'

SEE PAGE 72

2700 NO STREET

L=304.65'
R=3874.72'

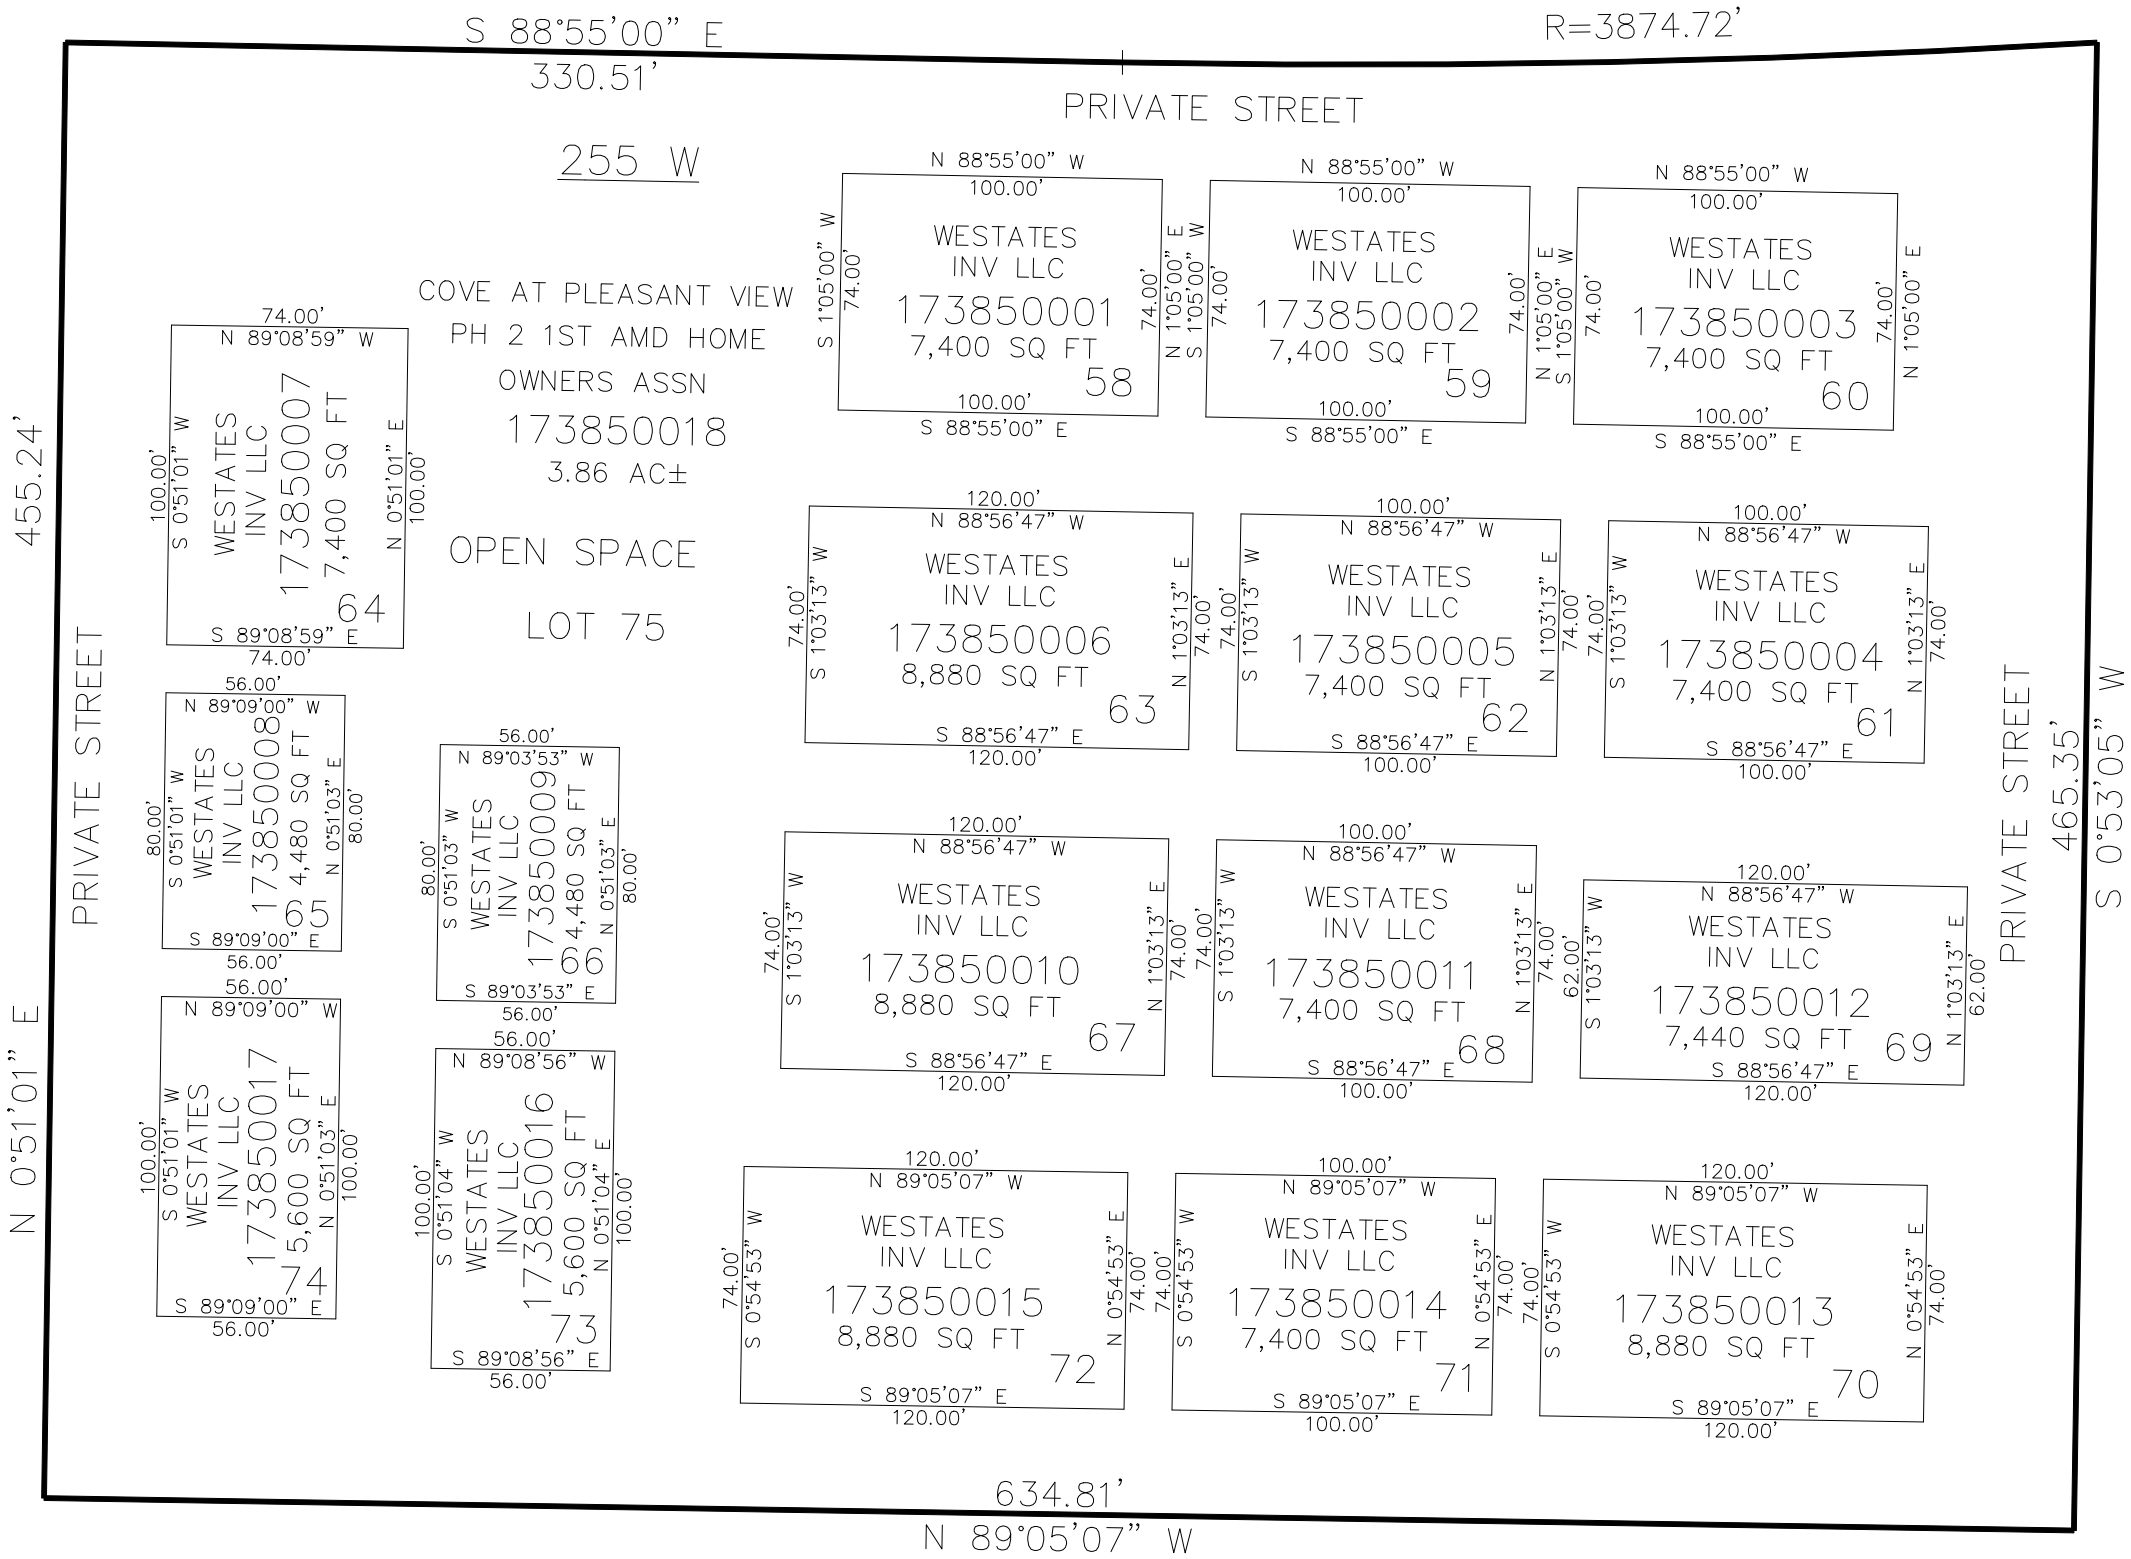

SEE PAGE 72

10' UTILITY & DRAINAGE EASEMENTS EACH
SIDE OF PROPERTY LINES AS INDICATED
BY DASHED LINES EXCEPT AS OTHERWISE
SHOWN.

FOR COMPLETE ENG DATA SEE
ORIGINAL DEDICATION PLAT IN
BOOK 76, PAGE 93 OF RECORDS.