


PART OF THE W. 1/2, OF SECTION 30, T.7N., R.1W., S.L.B. & M.  
LONDON ACRES SUBDIVISION 1ST AMENDMENT

412

TAXING UNIT: 11

IN PLEASANT VIEW CITY  
SCALE 1" = 50'

3100 NORTH STREET

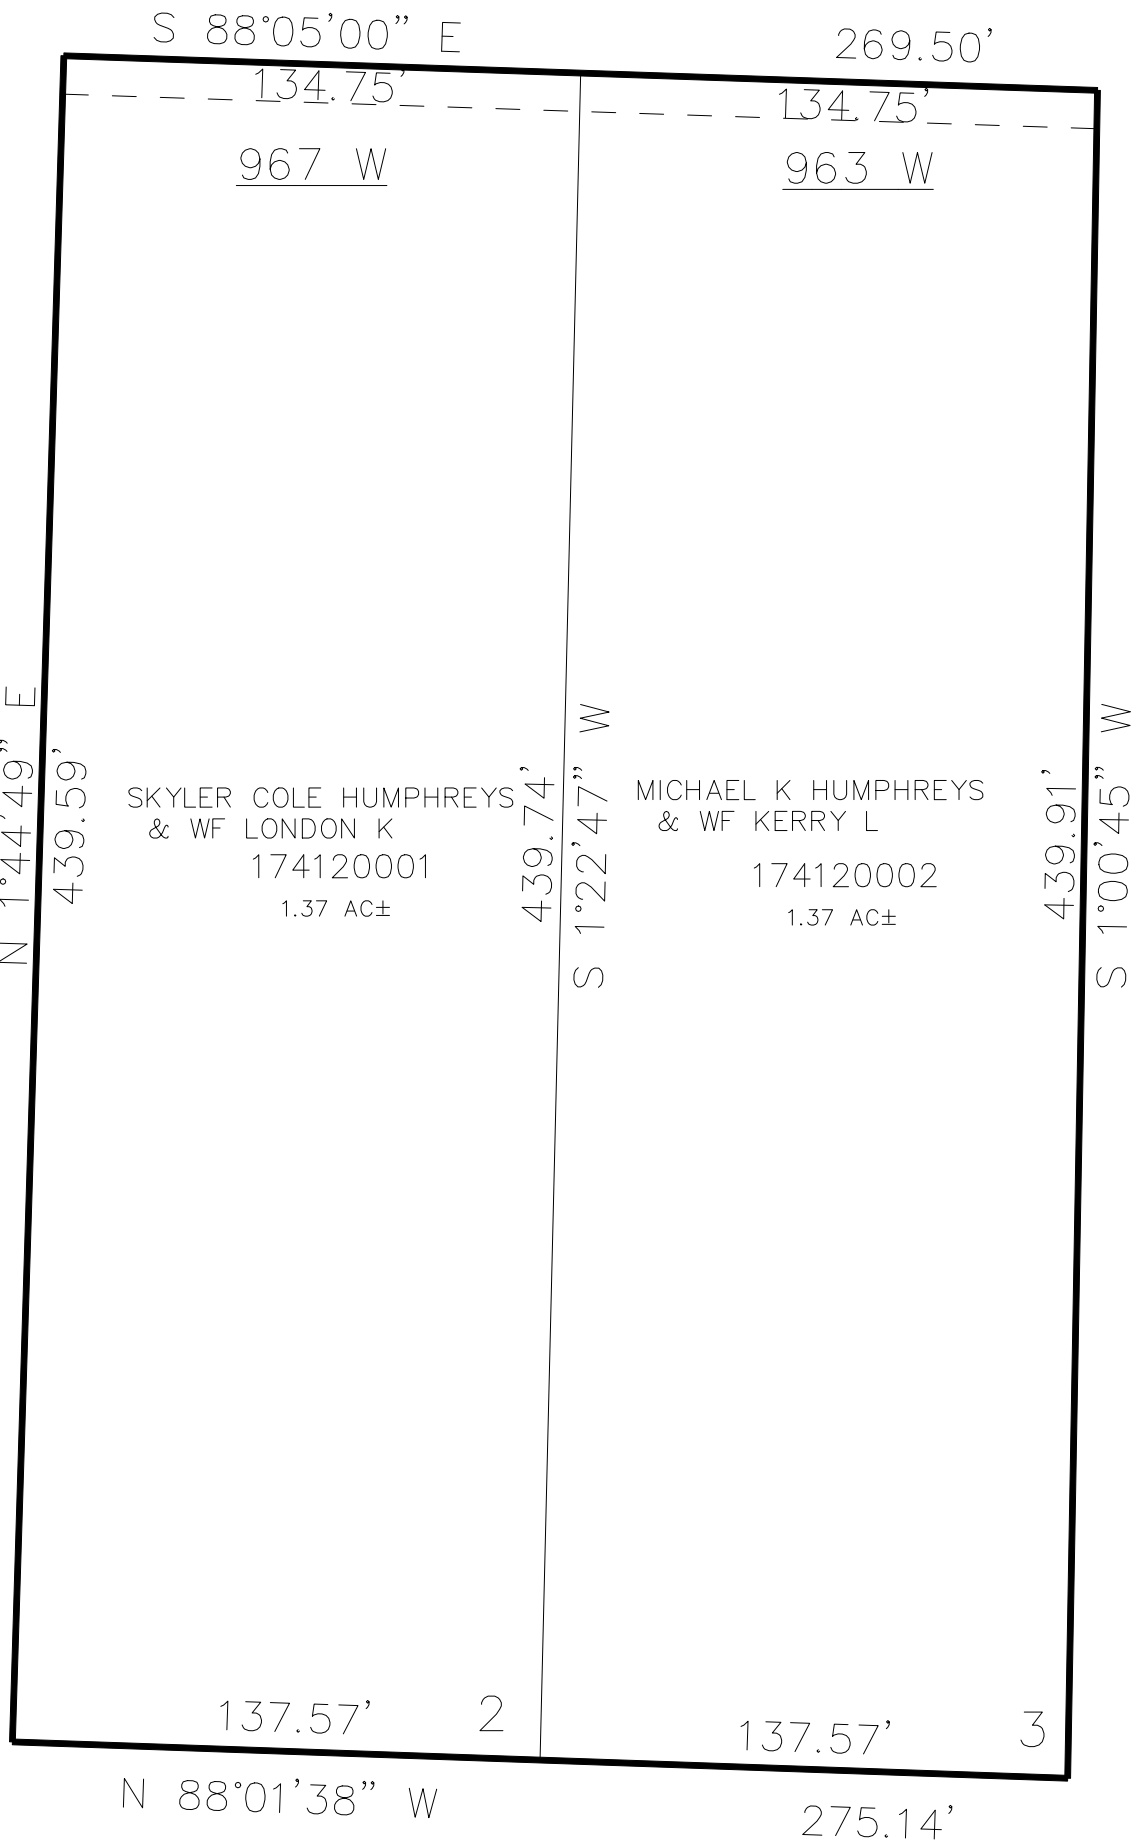

SEE PAGE 336

SEE PAGE 61

SEE PAGE 351

10' UTILITY & DRAINAGE EASEMENTS EACH  
SIDE OF PROPERTY LINES AS INDICATED  
BY DASHED LINES EXCEPT AS OTHERWISE  
SHOWN.

FOR COMPLETE ENG DATA SEE  
ORIGINAL DEDICATION PLAT IN  
BOOK 84, PAGE 001 OF RECORDS.