

PART OF THE SW.1/4, OF SEC. 28, T.7N., R.1W., S.L.B. & M.
WARREN ACRES SUBDIVISION PHASE NO. 1

IN NORTH OGDEN CITY

SCALE 1" = 40'


SEE PAGE 27

TAXING UNIT: 10

SEE PAGE 15

SEE PAGE 14

10' UTILITY & DRAINAGE EASEMENTS EACH
 SIDE OF PROPERTY LINES AS INDICATED
 BY DASHED LINES EXCEPT AS OTHERWISE
 SHOWN.

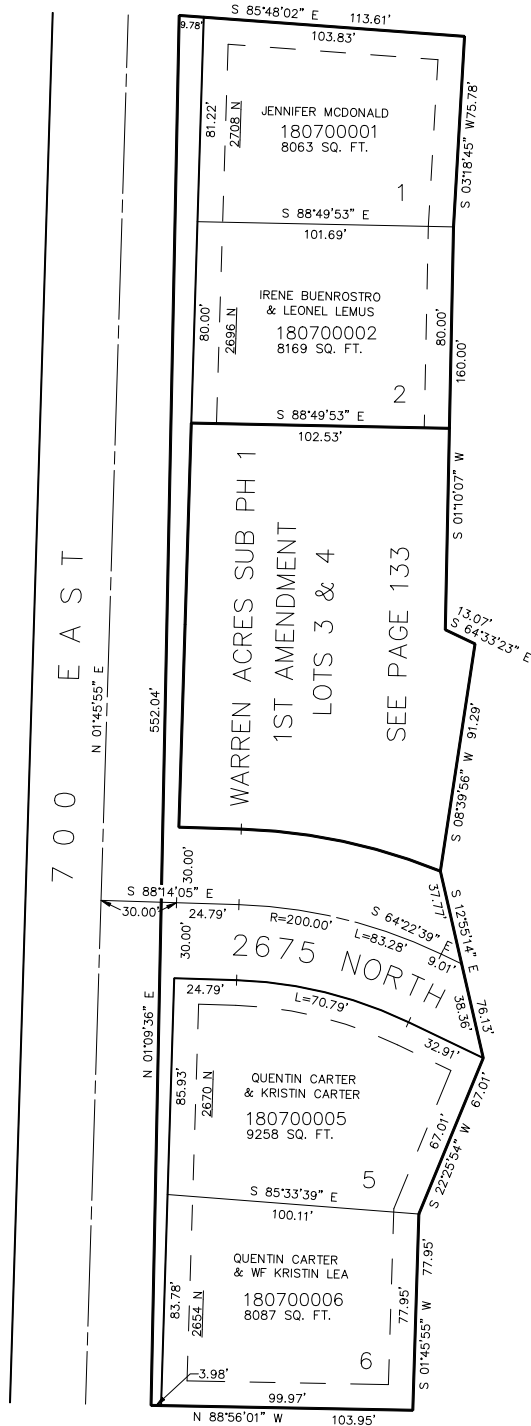

SEE PAGE 13

FOR TAX PURPOSES ONLY

FOR COMPLETE ENG DATA SEE
 ORIGINAL DEDICATION PLAT IN
 BOOK 40, PAGE 30 OF RECORDS.