


IN NORTH OGDEN CITY

SCALE 1" = 30'

SEE PAGE 106

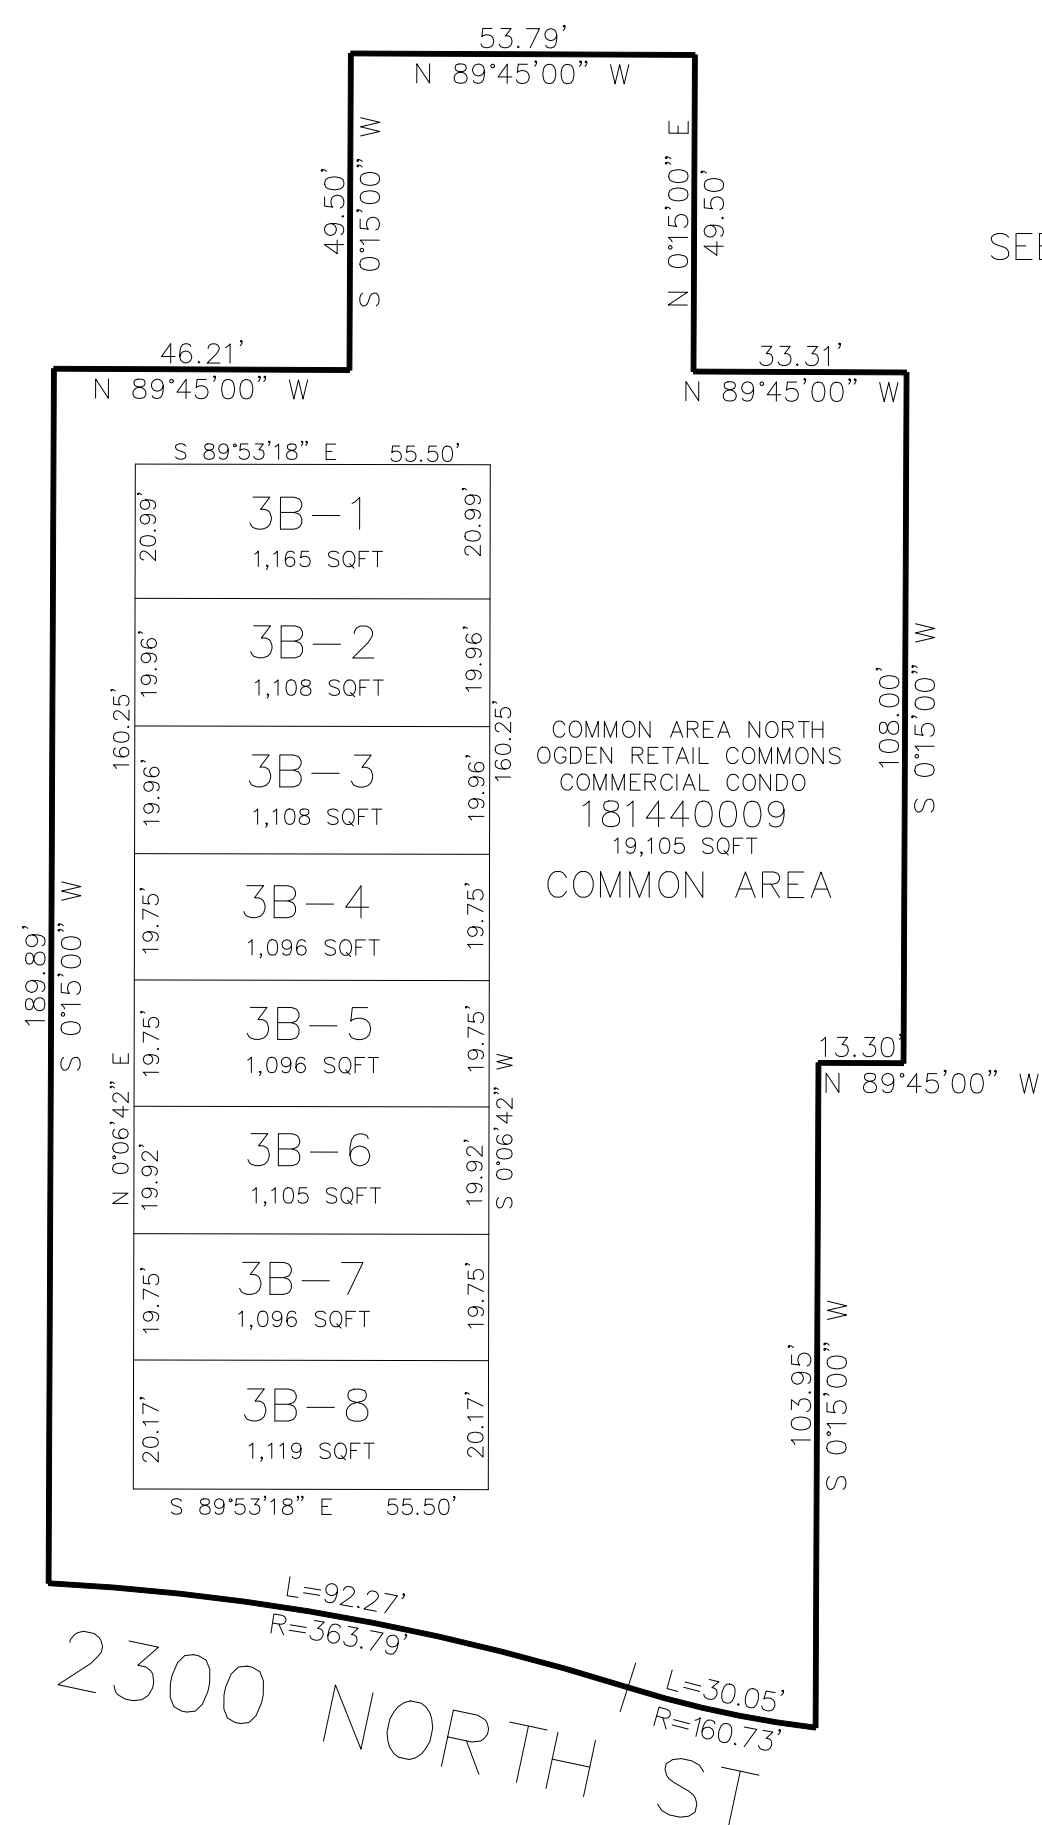

UNIT	SERIAL #	OWNERSHIP
3B-1	181440001	TCD INVESTMENTS LLC
3B-2	181440002	TCD INVESTMENTS LLC
3B-3	181440003	TCD INVESTMENTS LLC
3B-4	181440004	TCD INVESTMENTS LLC
3B-5	181440005	TCD INVESTMENTS LLC
3B-6	181440006	TCD INVESTMENTS LLC
3B-7	181440007	TCD INVESTMENTS LLC
3B-8	181440008	TCD INVESTMENTS LLC

SEE PAGE 106

FOR COMPLETE ENG DATA SEE
ORIGINAL DEDICATION PLAT IN
BOOK 75, PAGE 46 & 47 OF RECORDS.