

PART OF THE NW 1/4, OF SECTION 33 T.7N., R.1W., S.L.B. & M.
LEGACY NORTH PH NO. 4 1ST AMD


147

TAXING UNIT:10

IN NORTH OGDEN CITY
SCALE 1" = 80'

SEE PAGE 42

SEE PAGE 42

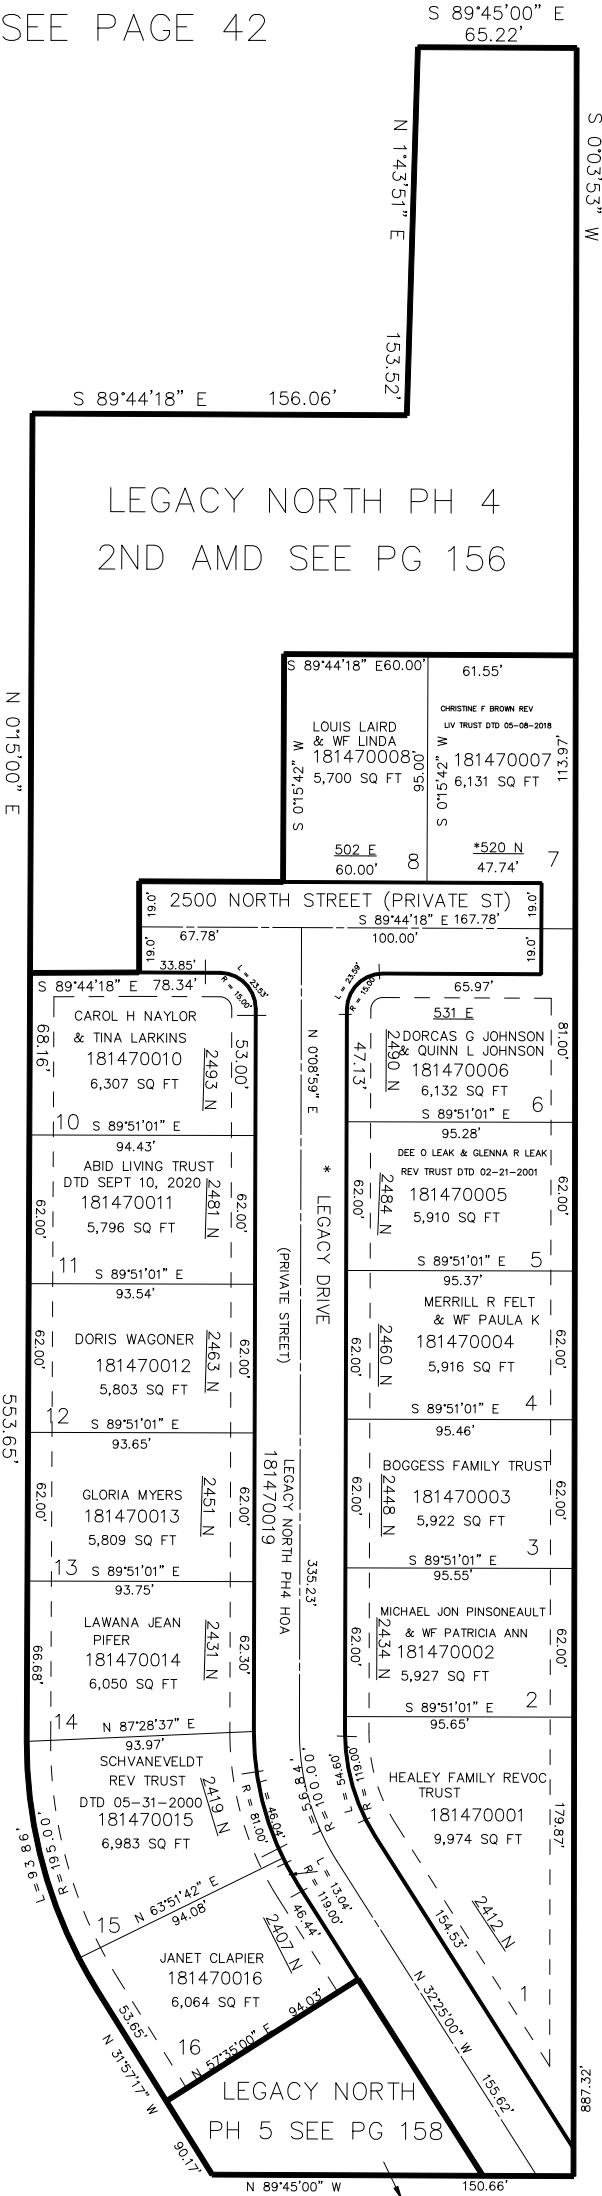

SEE PAGE 42

SEE PAGE 42

10' UTILITY & DRAINAGE EASEMENTS EACH
SIDE OF PROPERTY LINES AS INDICATED
BY DASHED LINES EXCEPT AS OTHERWISE
SHOWN.

*CORRECTION AFFIDAVIT E#3020851 & 3048619

FOR COMPLETE ENG DATA SEE
ORIGINAL DEDICATION PLAT IN
BOOK 78, PAGE 05 OF RECORDS.

SEE PAGE 42