

PART OF THE NW. 1/4, OF SECTION 33, AND THE NE. 1/4, OF SECTION 32, T.7N., R.1W., S.L.B. & M.

NORTH POINTE CENTER SUBDIVISION SEVENTH AMENDMENT

162

IN NORTH OGDEN CITY


TAXING UNIT: 503

SCALE 1" = 60'

SEE PAGE 154

SEE PAGE 46

SEE PAGE 47

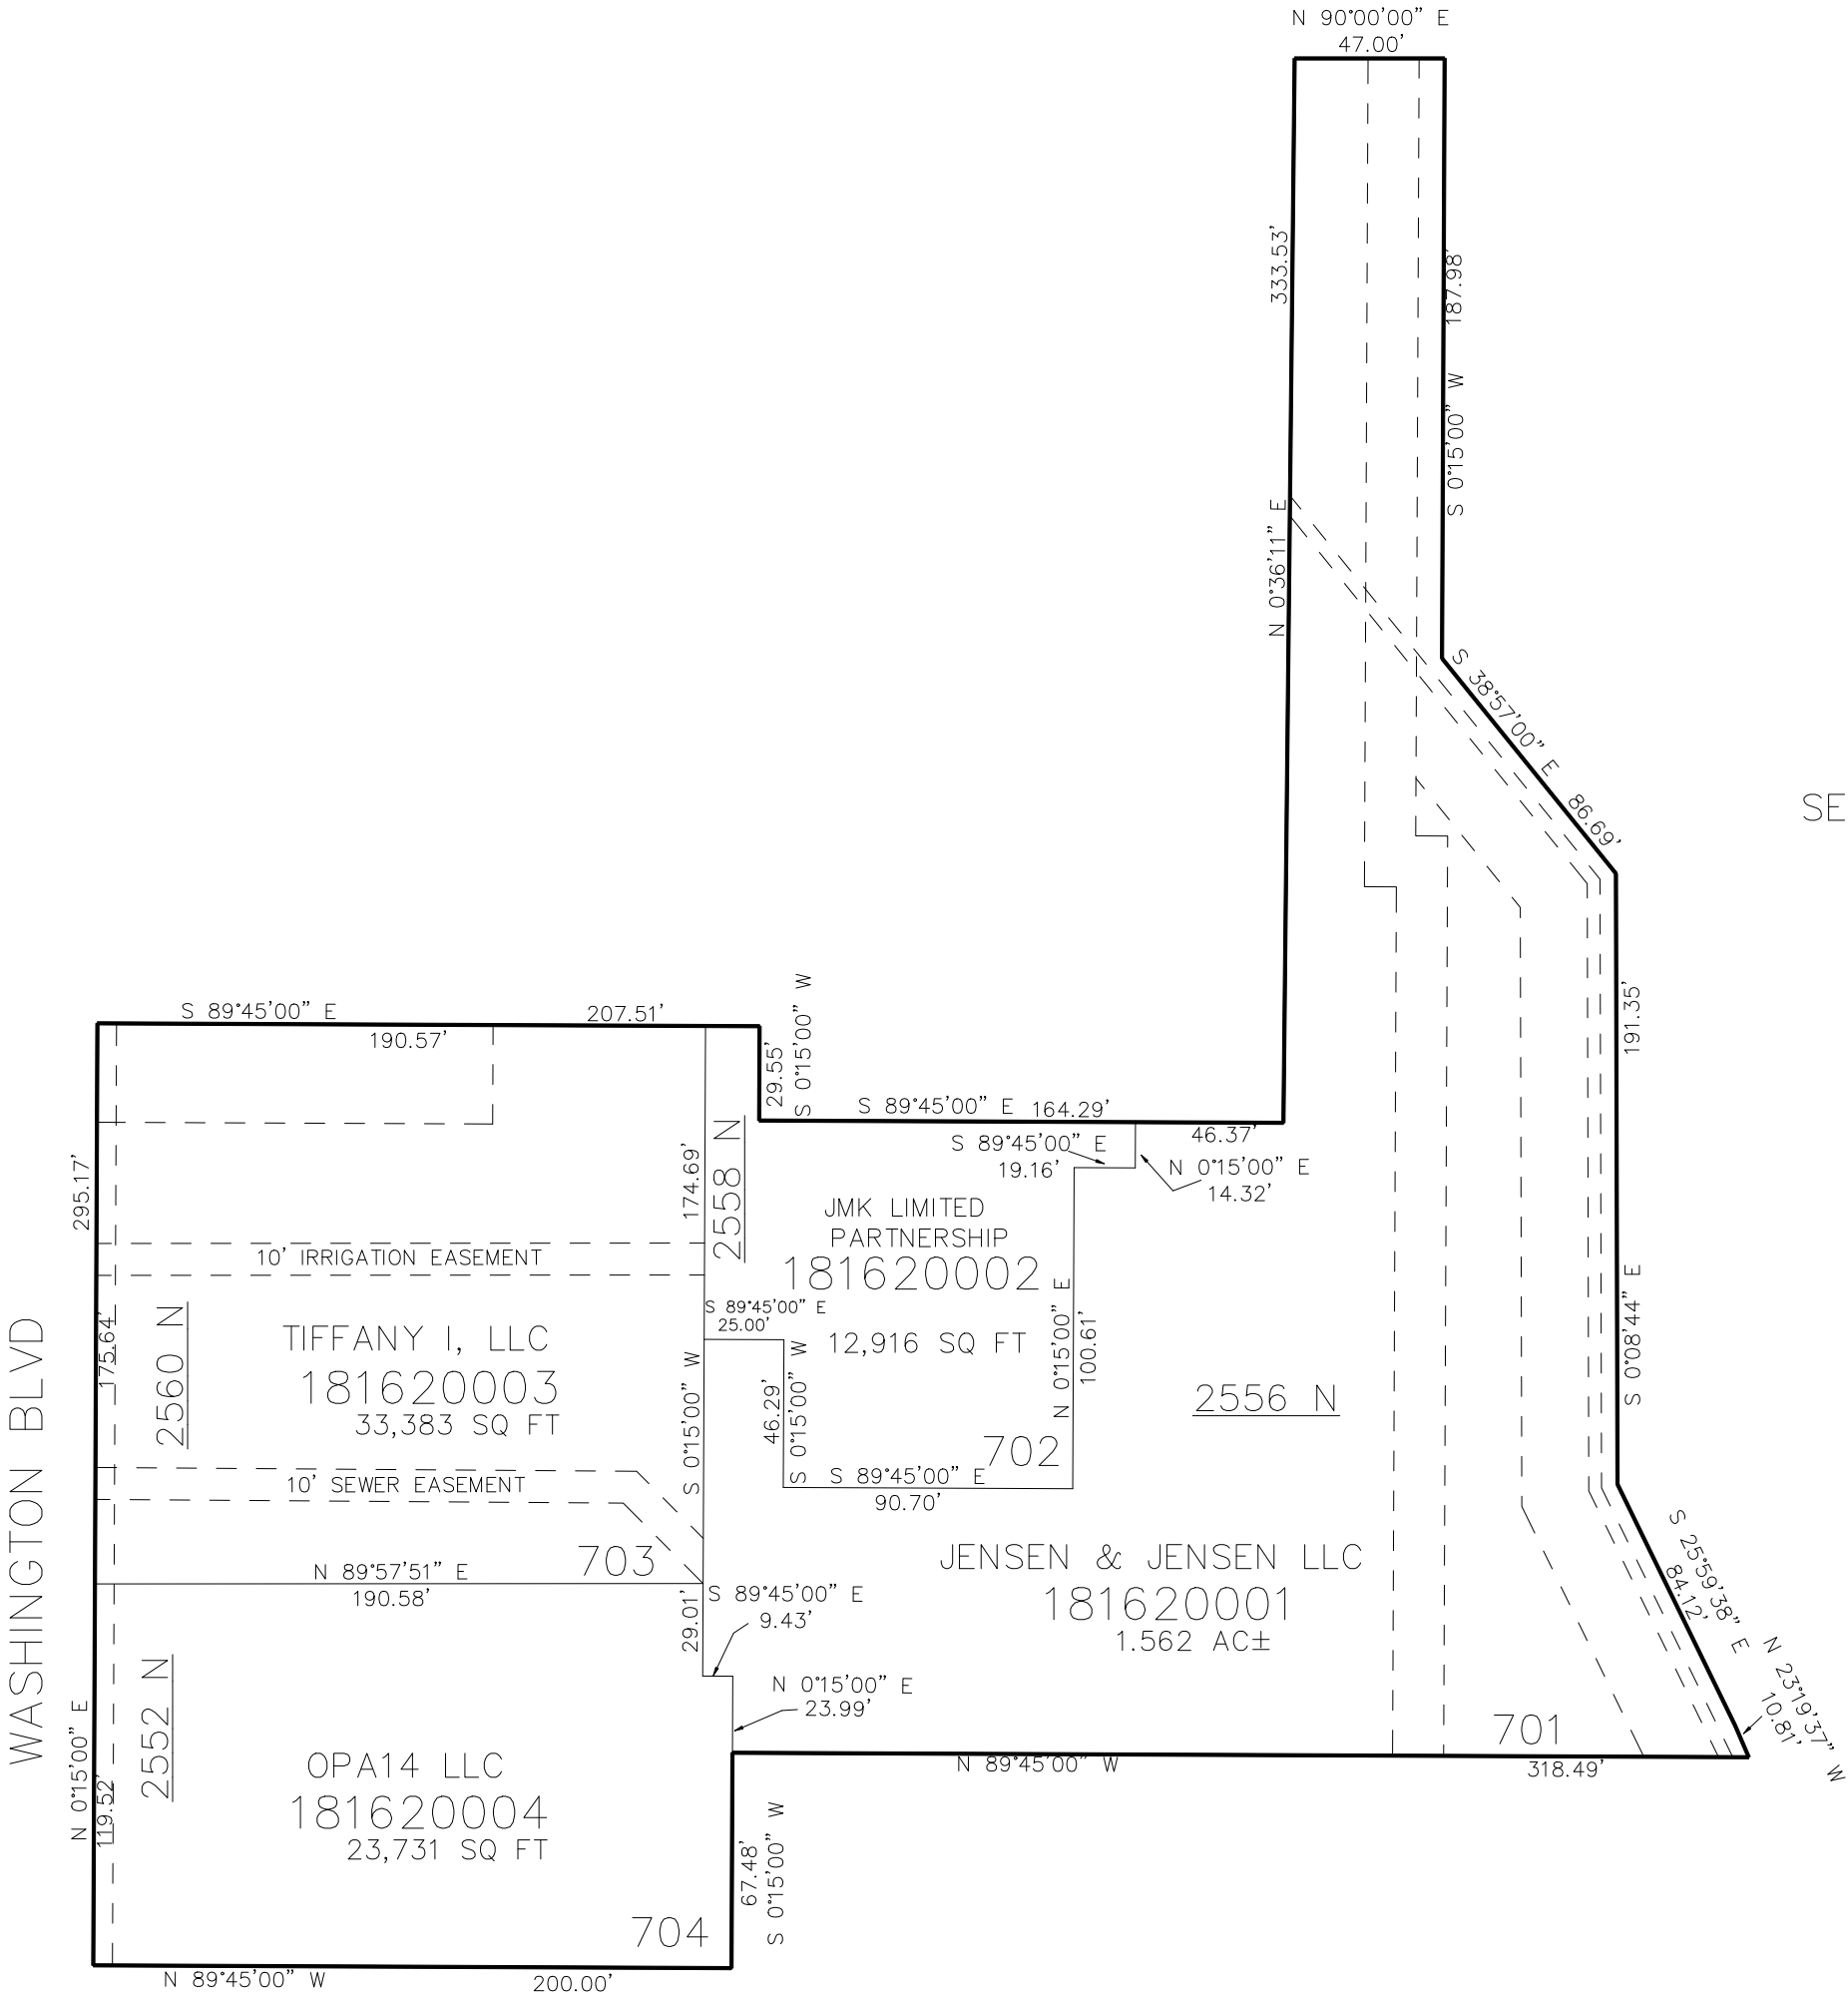

SEE PAGE 149

10' UTILITY & DRAINAGE EASEMENTS EACH
SIDE OF PROPERTY LINES AS INDICATED
BY DASHED LINES EXCEPT AS OTHERWISE
SHOWN.

FOR COMPLETE ENG DATA SEE
ORIGINAL DEDICATION PLAT IN
BOOK 86, PAGE 01 OF RECORDS.