


PART OF THE NE 1/4, OF SEC. 26, T.7N., R.2W., S.L.B. & M.
BAYVIEW PARK INC. PHASE 1 AMENDED

IN FARR WEST CITY

TAXING UNIT: 145

SCALE 1" = 100'

SEE PAGE 126

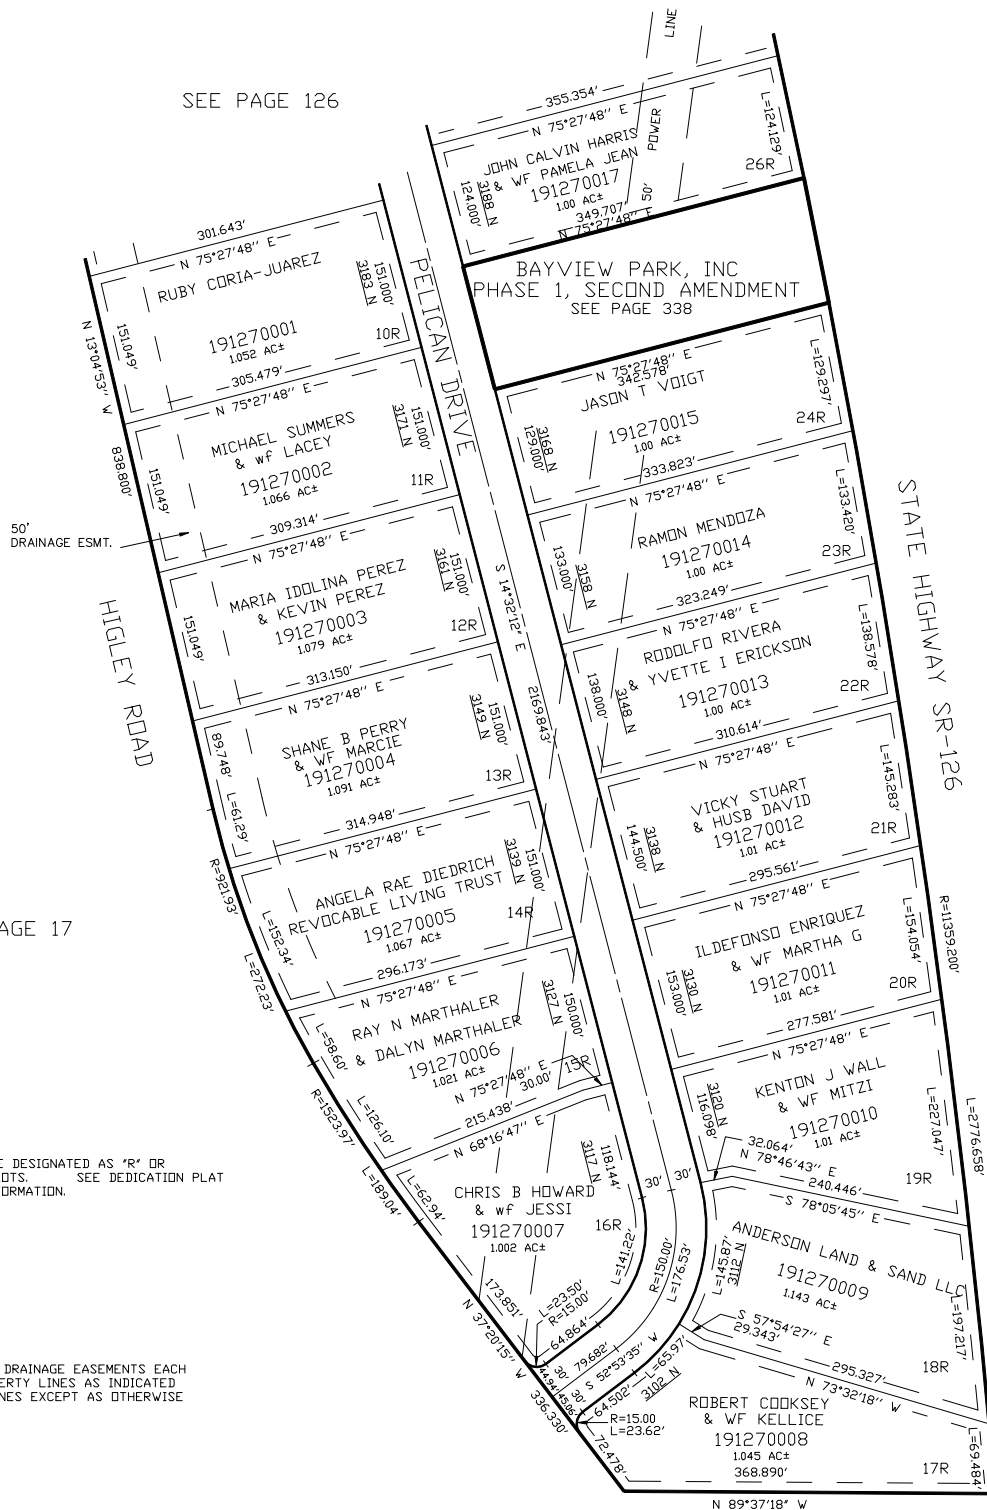

SEE PAGE 17

SEE PAGE 17

ALL LOTS ARE DESIGNATED AS "R" OR
 RESTRICTED LOTS. SEE DEDICATION PLAT
 FOR MORE INFORMATION.

10' UTILITY & DRAINAGE EASEMENTS EACH
 SIDE OF PROPERTY LINES AS INDICATED
 BY DASHED LINES EXCEPT AS OTHERWISE
 SHOWN.

FOR COMPLETE ENG DATA SEE
 ORIGINAL DEDICATION PLAT IN
 BOOK 48, PAGE 94 OF RECORDS.

FOR TAX PURPOSES ONLY

KST 3-99