

PART OF THE SE.1/4, OF SECTION 25, T.7N., R.2W., S.L.B. & M.
MOUNTAIN VIEW LANDING COMMERCIAL SUBDIVISION 1ST AMENDMENT

IN PLEASANT VIEW CITY

TAXING UNIT: 449


SCALE 1" = 50'

SEE PAGE 16-2

SEE PAGE 16-2

SEE PAGE 16-2

SEE PAGE 16-2

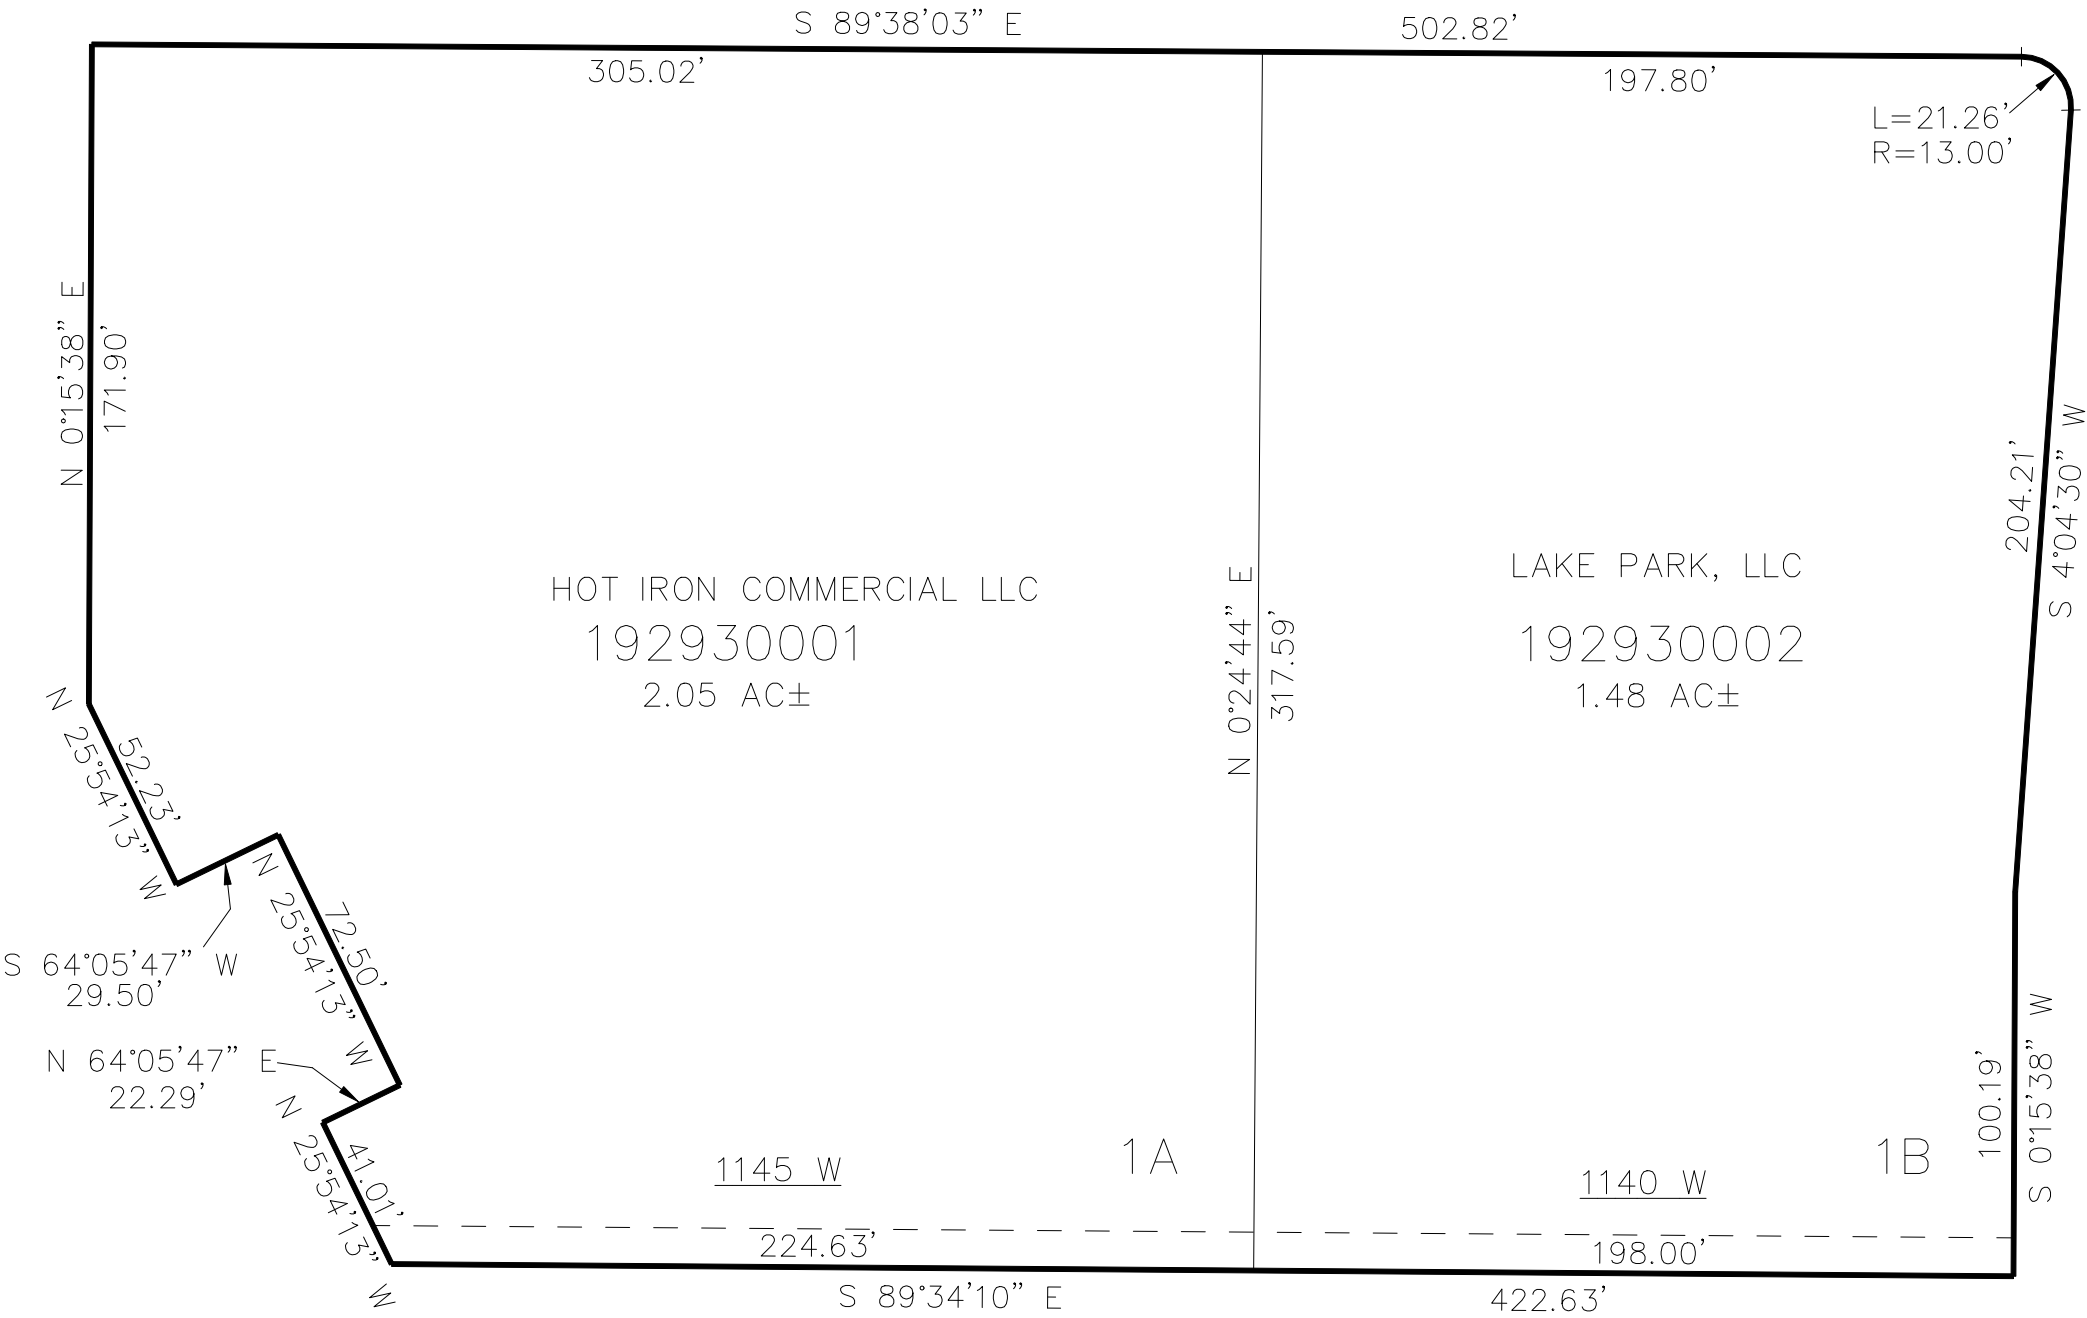

10' UTILITY & DRAINAGE EASEMENTS EACH
SIDE OF PROPERTY LINES AS INDICATED
BY DASHED LINES EXCEPT AS OTHERWISE
SHOWN.

FOR COMPLETE ENG DATA SEE
ORIGINAL DEDICATION PLAT IN
BOOK 72, PAGE 20 OF RECORDS.