

PART OF THE NE.1/4, OF SECTION 25, T.7N., R.2W., S.L.B. & M.  
COUNTRY FIELDS PHASE NO 2 – 2ND AMENDMENT


321

IN PLEASANT VIEW CITY

TAXING UNIT: 11

SCALE 1" = 30'

SEE PAGE 245

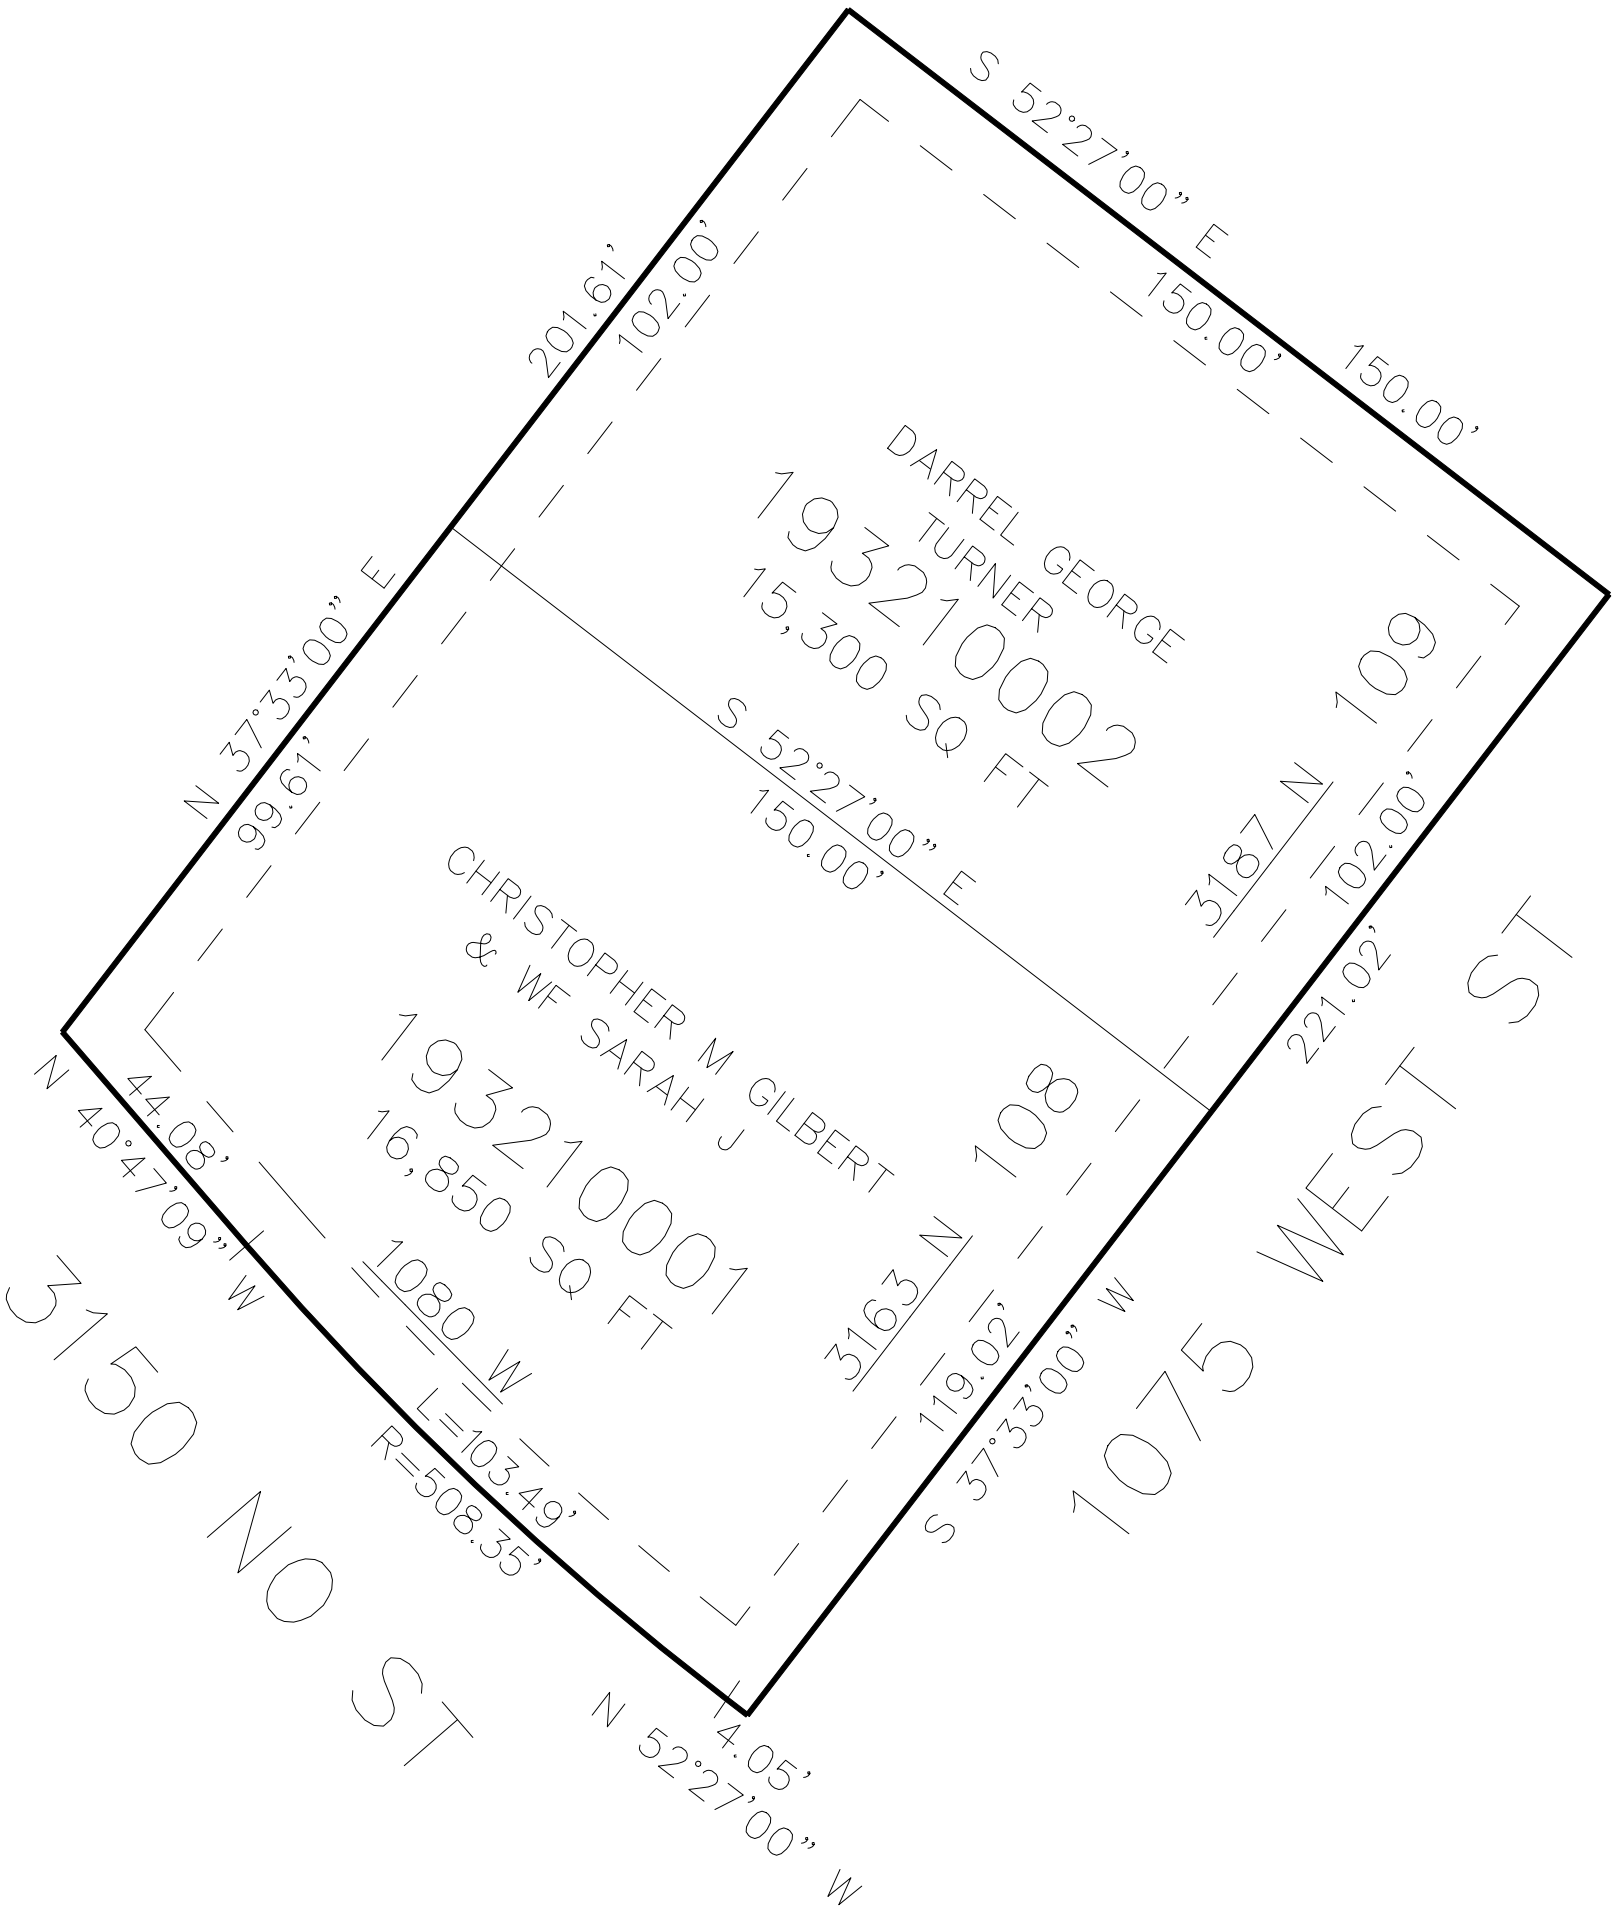

SEE PAGE 245

SEE PAGE 245

10' UTILITY & DRAINAGE EASEMENTS EACH  
SIDE OF PROPERTY LINES AS INDICATED  
BY DASHED LINES EXCEPT AS OTHERWISE  
SHOWN.

SEE PAGE 245

FOR COMPLETE ENG DATA SEE  
ORIGINAL DEDICATION PLAT IN  
BOOK 75, PAGE 04 OF RECORDS.