

PART OF THE SE.1/4, OF SECTION 25, T.7N., R.2W., S.L.B. & M.

THE STATION AT PLEASANT VIEW PUD PHASE 1 FIRST AMENDMENT


324

IN PLEASANT VIEW CITY

TAXING UNIT: 449

SCALE 1" = 80'

SEE PAGE 16-2

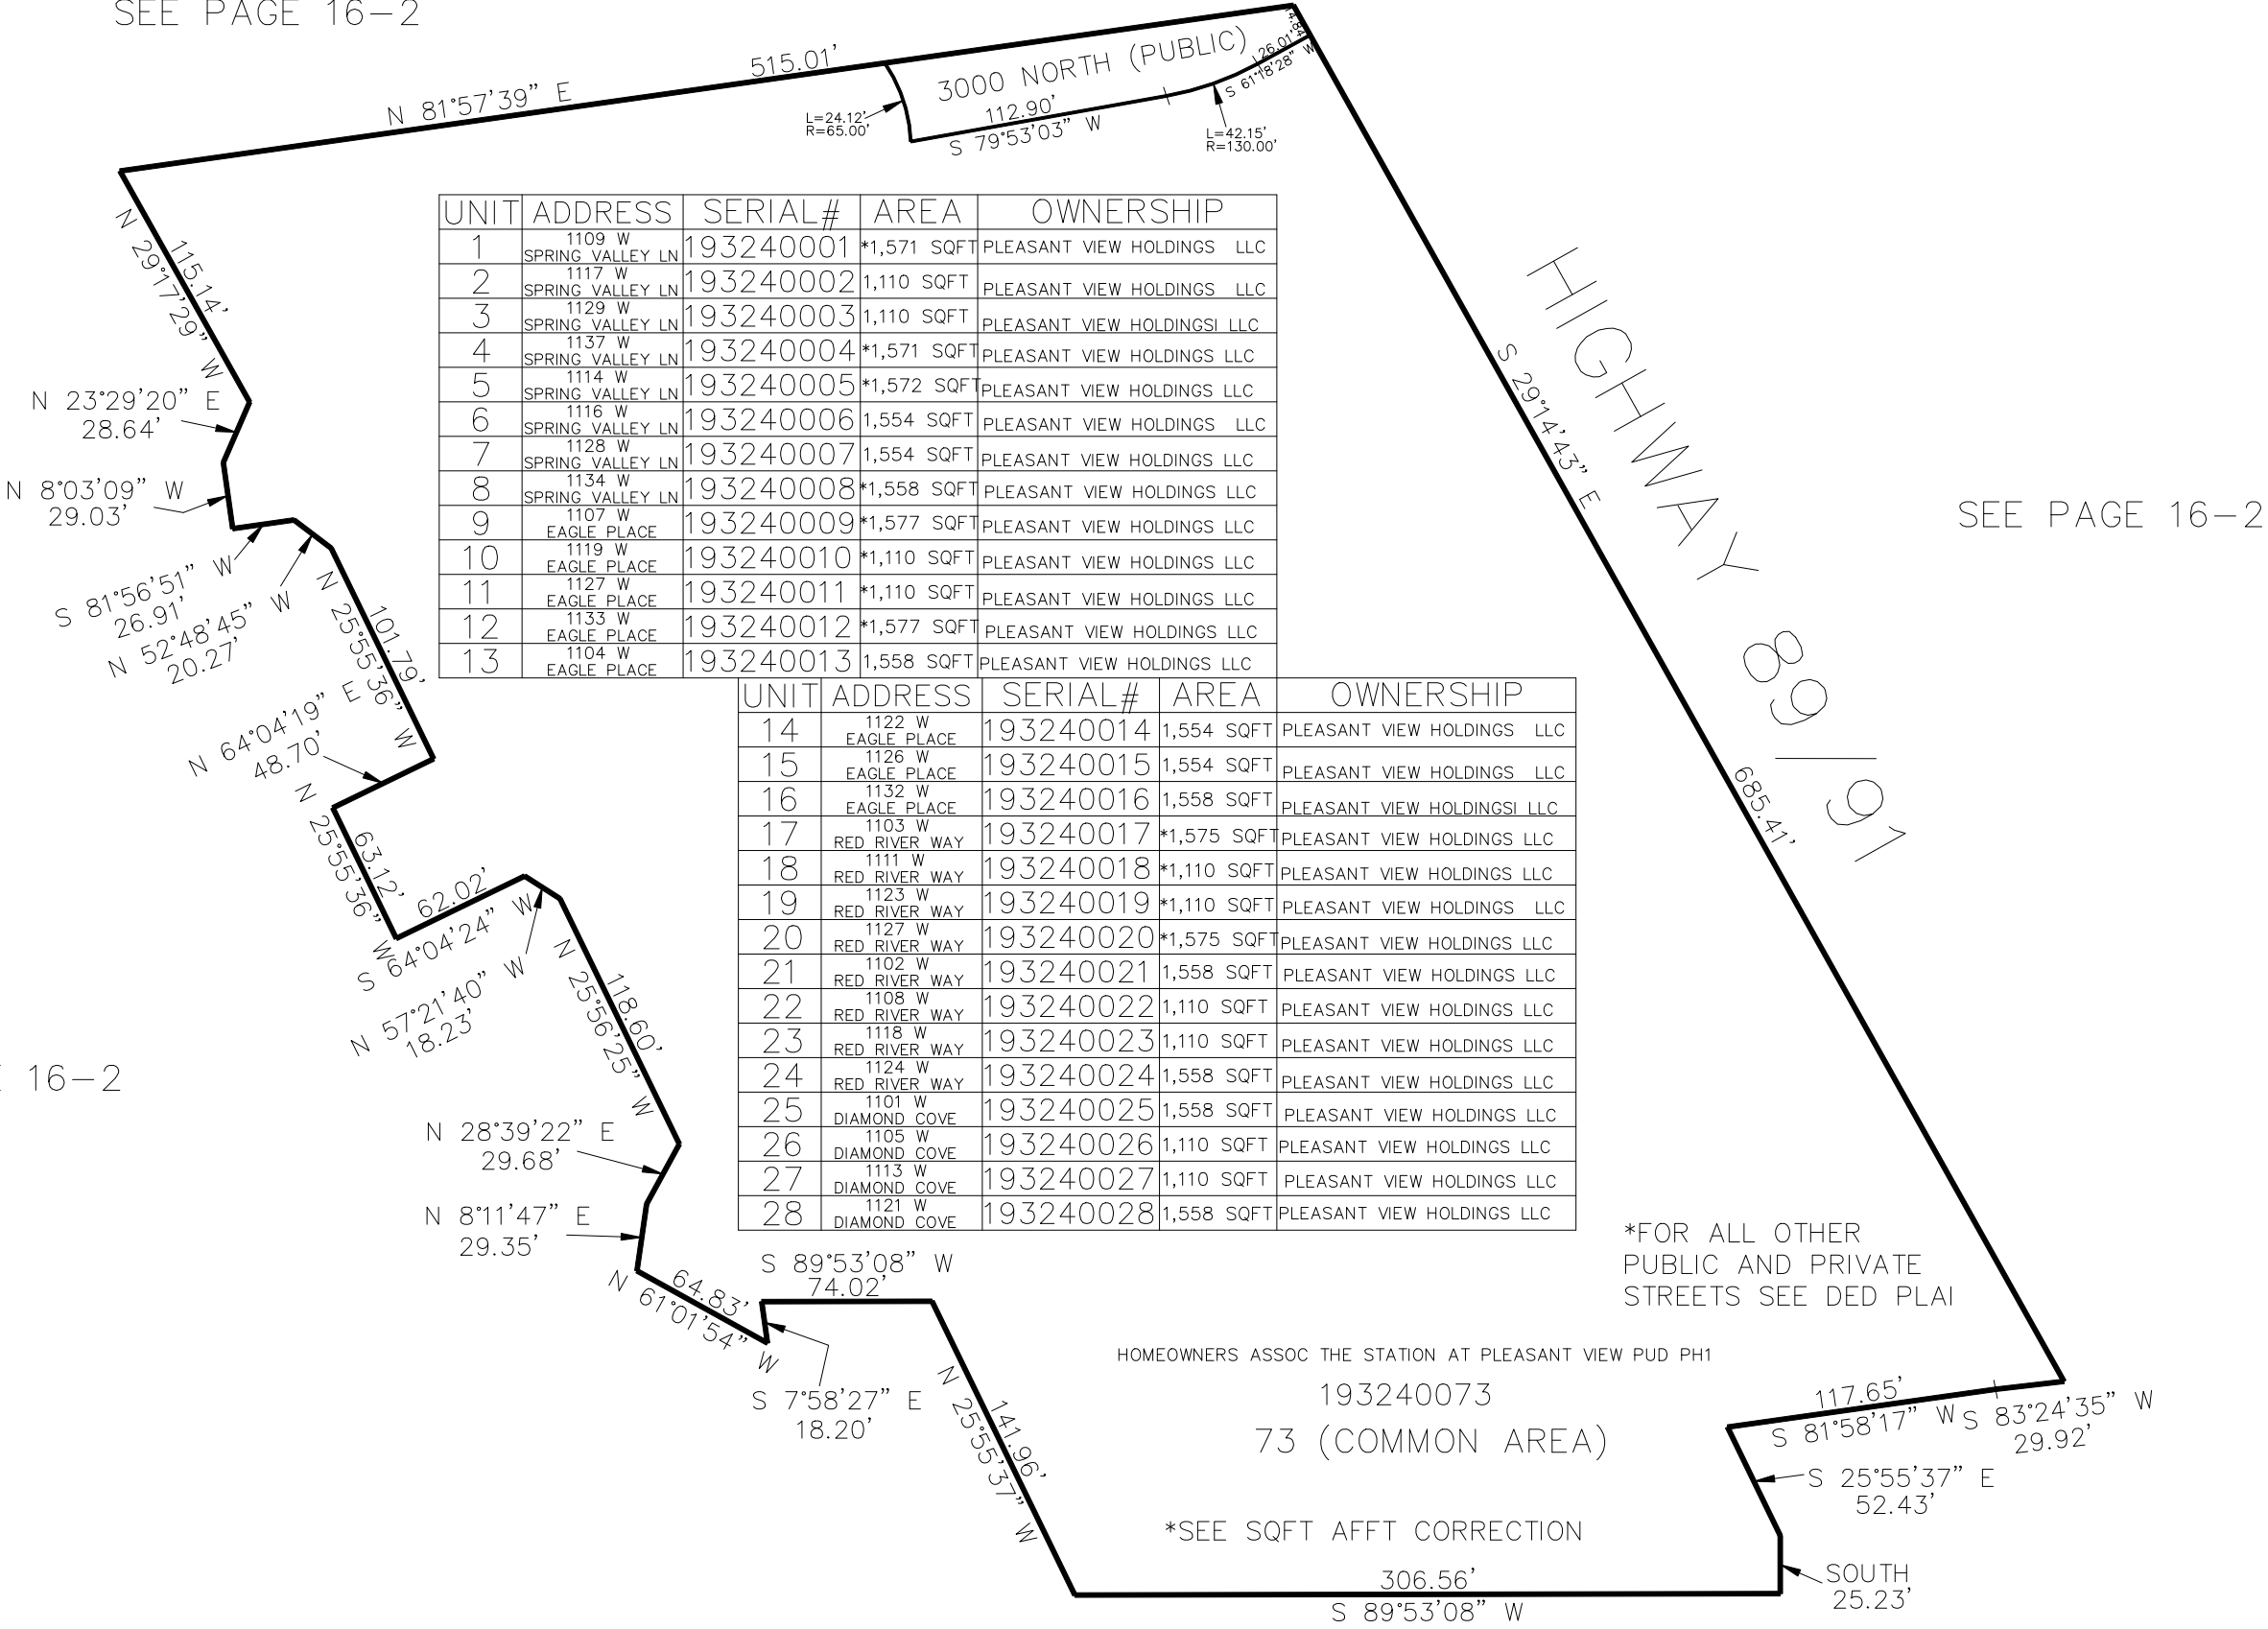

SEE PAGE 16-2

UNIT	ADDRESS	SERIAL#	AREA	OWNERSHIP	UNIT	ADDRESS	SERIAL#	AREA	OWNERSHIP
29	2891 N CENTENNIAL WAY	193240029	1,558 SQFT	PLEASANT VIEW HOLDINGS LLC	51	1162 W SILVERTON RD	193240051	1,110 SQFT	PLEASANT VIEW HOLDINGS LLC
30	2897 N CENTENNIAL WAY	193240030	1,554 SQFT	PLEASANT VIEW HOLDINGS LLC	52	1168 W SILVERTON RD	193240052	1,558 SQFT	PLEASANT VIEW HOLDINGS LLC
31	2911 N CENTENNIAL WAY	193240031	1,554 SQFT	PLEASANT VIEW HOLDINGS LLC	53	1172 W SILVERTON RD	193240053	1,558 SQFT	PLEASANT VIEW HOLDINGS LLC
32	2917 N CENTENNIAL WAY	193240032	1,558 SQFT	PLEASANT VIEW HOLDINGS LLC	54	1176 W SILVERTON RD	193240054	1,110 SQFT	PLEASANT VIEW HOLDINGS LLC
33	2888 N METEOR PLACE	193240033	1,518 SQFT	PLEASANT VIEW HOLDINGS LLC	55	1184 W SILVERTON RD	193240055	1,110 SQFT	PLEASANT VIEW HOLDINGS LLC
34	2902 N METEOR PLACE	193240034	1,554 SQFT	PLEASANT VIEW HOLDINGS LLC	56	1188 W SILVERTON RD	193240056	1,558 SQFT	PLEASANT VIEW HOLDINGS LLC
35	2908 N METEOR PLACE	193240035	1,554 SQFT	PLEASANT VIEW HOLDINGS LLC	57	2948 N SUNSET DR	193240057	1,933 SQFT	PLEASANT VIEW HOLDINGS LLC
36	2912 N METEOR PLACE	193240036	1,558 SQFT	PLEASANT VIEW HOLDINGS LLC	58	2956 N SUNSET DR	193240058	1,993 SQFT	PLEASANT VIEW HOLDINGS LLC
37	2903 N METEOR PLACE	193240037	1,558 SQFT	PLEASANT VIEW HOLDINGS LLC	59	2964 N SUNSET DR	193240059	1,993 SQFT	PLEASANT VIEW HOLDINGS LLC
38	2909 N METEOR PLACE	193240038	1,554 SQFT	PLEASANT VIEW HOLDINGS LLC	60	2972 N SUNSET DR	193240060	1,997 SQFT	PLEASANT VIEW HOLDINGS LLC
39	2913 N METEOR PLACE	193240039	1,554 SQFT	PLEASANT VIEW HOLDINGS LLC	61	2982 N GOLDEN SPIKE CT	193240061	1,787 SQFT	PLEASANT VIEW HOLDINGS LLC
40	2919 N METEOR PLACE	193240040	1,558 SQFT	PLEASANT VIEW HOLDINGS LLC	62	2986 N GOLDEN SPIKE CT	193240062	1,549 SQFT	PLEASANT VIEW HOLDINGS LLC
41	1143 W LONE PINE DR	193240041	1,558 SQFT	PLEASANT VIEW HOLDINGS LLC	63	2994 N GOLDEN SPIKE CT	193240063	1,110 SQFT	PLEASANT VIEW HOLDINGS LLC
42	1151 W LONE PINE DR	193240042	1,110 SQFT	PLEASANT VIEW HOLDINGS LLC	64	2998 N GOLDEN SPIKE CT	193240064	1,558 SQFT	PLEASANT VIEW HOLDINGS LLC
43	1159 W LONE PINE DR	193240043	1,110 SQFT	PLEASANT VIEW HOLDINGS LLC	65	2987 N GOLDEN SPIKE CT	193240065	1,562 SQFT	PLEASANT VIEW HOLDINGS LLC
44	1163 W LONE PINE DR	193240044	1,558 SQFT	PLEASANT VIEW HOLDINGS LLC	66	2993 N GOLDEN SPIKE CT	193240066	1,110 SQFT	PLEASANT VIEW HOLDINGS LLC
45	1171 W LONE PINE DR	193240045	1,558 SQFT	PLEASANT VIEW HOLDINGS LLC	67	2997 N GOLDEN SPIKE CT	193240067	1,110 SQFT	PLEASANT VIEW HOLDINGS LLC
46	1177 W LONE PINE DR	193240046	1,110 SQFT	PLEASANT VIEW HOLDINGS LLC	68	2999 N GOLDEN SPIKE CT	193240068	1,562 SQFT	PLEASANT VIEW HOLDINGS LLC
47	1183 W LONE PINE DR	193240047	1,110 SQFT	PLEASANT VIEW HOLDINGS LLC	69	2984 N SUNSET DR	193240069	1,558 SQFT	PLEASANT VIEW HOLDINGS LLC
48	1187 W LONE PINE DR	193240048	1,558 SQFT	PLEASANT VIEW HOLDINGS LLC	70	2988 N SUNSET DR	193240070	1,110 SQFT	PLEASANT VIEW HOLDINGS LLC
49	1146 W SILVERTON RD	193240049	1,558 SQFT	PLEASANT VIEW HOLDINGS LLC	71	2992 N SUNSET DR	193240071	1,110 SQFT	PLEASANT VIEW HOLDINGS LLC
50	1158 W SILVERTON RD	193240050	1,110 SQFT	PLEASANT VIEW HOLDINGS LLC	72	2996 N SUNSET DR	193240072	1,558 SQFT	PLEASANT VIEW HOLDINGS LLC

SEE PAGE 16-2

10' UTILITY & DRAINAGE EASEMENTS EACH SIDE OF PROPERTY LINES AS INDICATED BY DASHED LINES EXCEPT AS OTHERWISE SHOWN.

FOR COMPLETE ENG DATA SEE ORIGINAL DEDICATION PLAT IN BOOK 75, PAGE 65 OF RECORDS.