

PART OF THE NW. 1/4, OF SECTION 35, T.7N., R.2W., S.L.B. & M.

HALES ESTATES PHASE 5 AMENDING HALES ESTATES PHASE 1 PARCEL A AMENDMENT

IN FARR WEST CITY


TAXING UNIT: 145

SCALE 1" = 60'

SEE PAGE 39

SEE PAGE 259

SEE PAGE 39

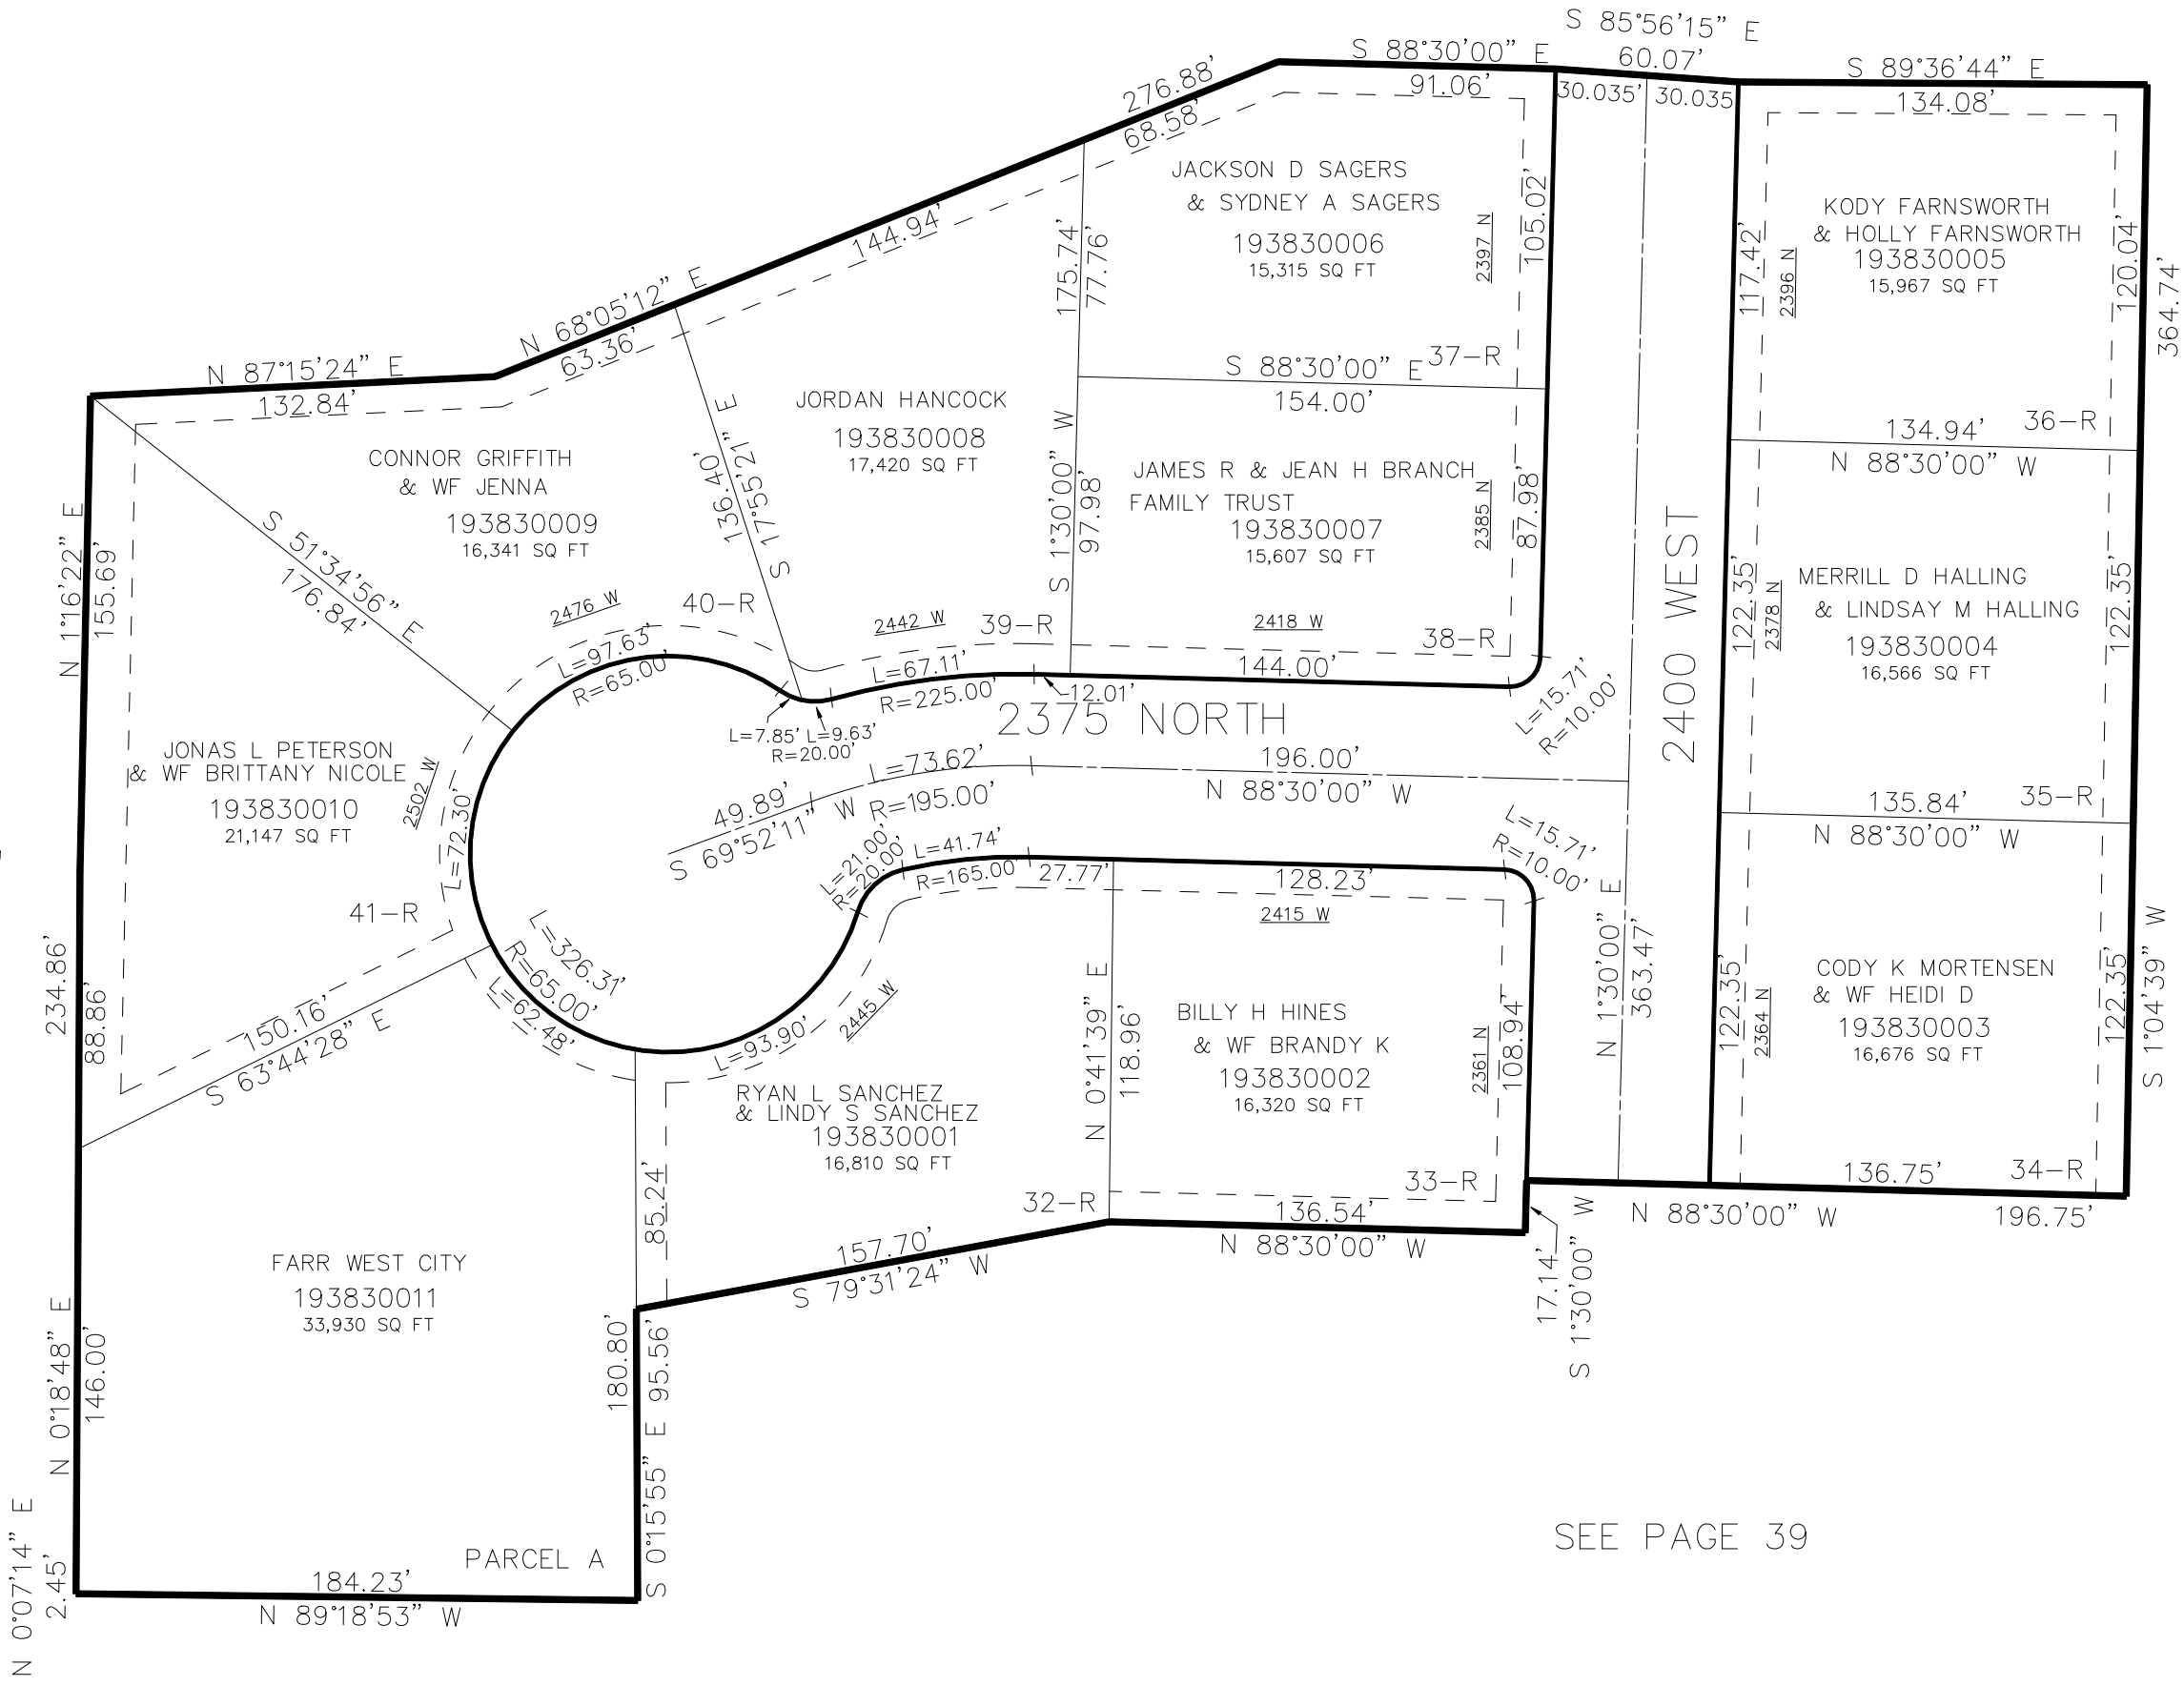

10' UTILITY & DRAINAGE EASEMENTS EACH  
SIDE OF PROPERTY LINES AS INDICATED  
BY DASHED LINES EXCEPT AS OTHERWISE  
SHOWN.

FOR COMPLETE ENG DATA SEE  
ORIGINAL DEDICATION PLAT IN  
BOOK 83, PAGE 67 OF RECORDS.