

PART OF THE S. 1/2, OF SECTION 22, T.7N., R.2W., S.L.B. & M.

REMUDA COURT PHASE 3

396


IN FARR WEST CITY

TAXING UNIT: 479, 502

SCALE 1" = 100'

SEE PAGE 189

SEE PAGE 10

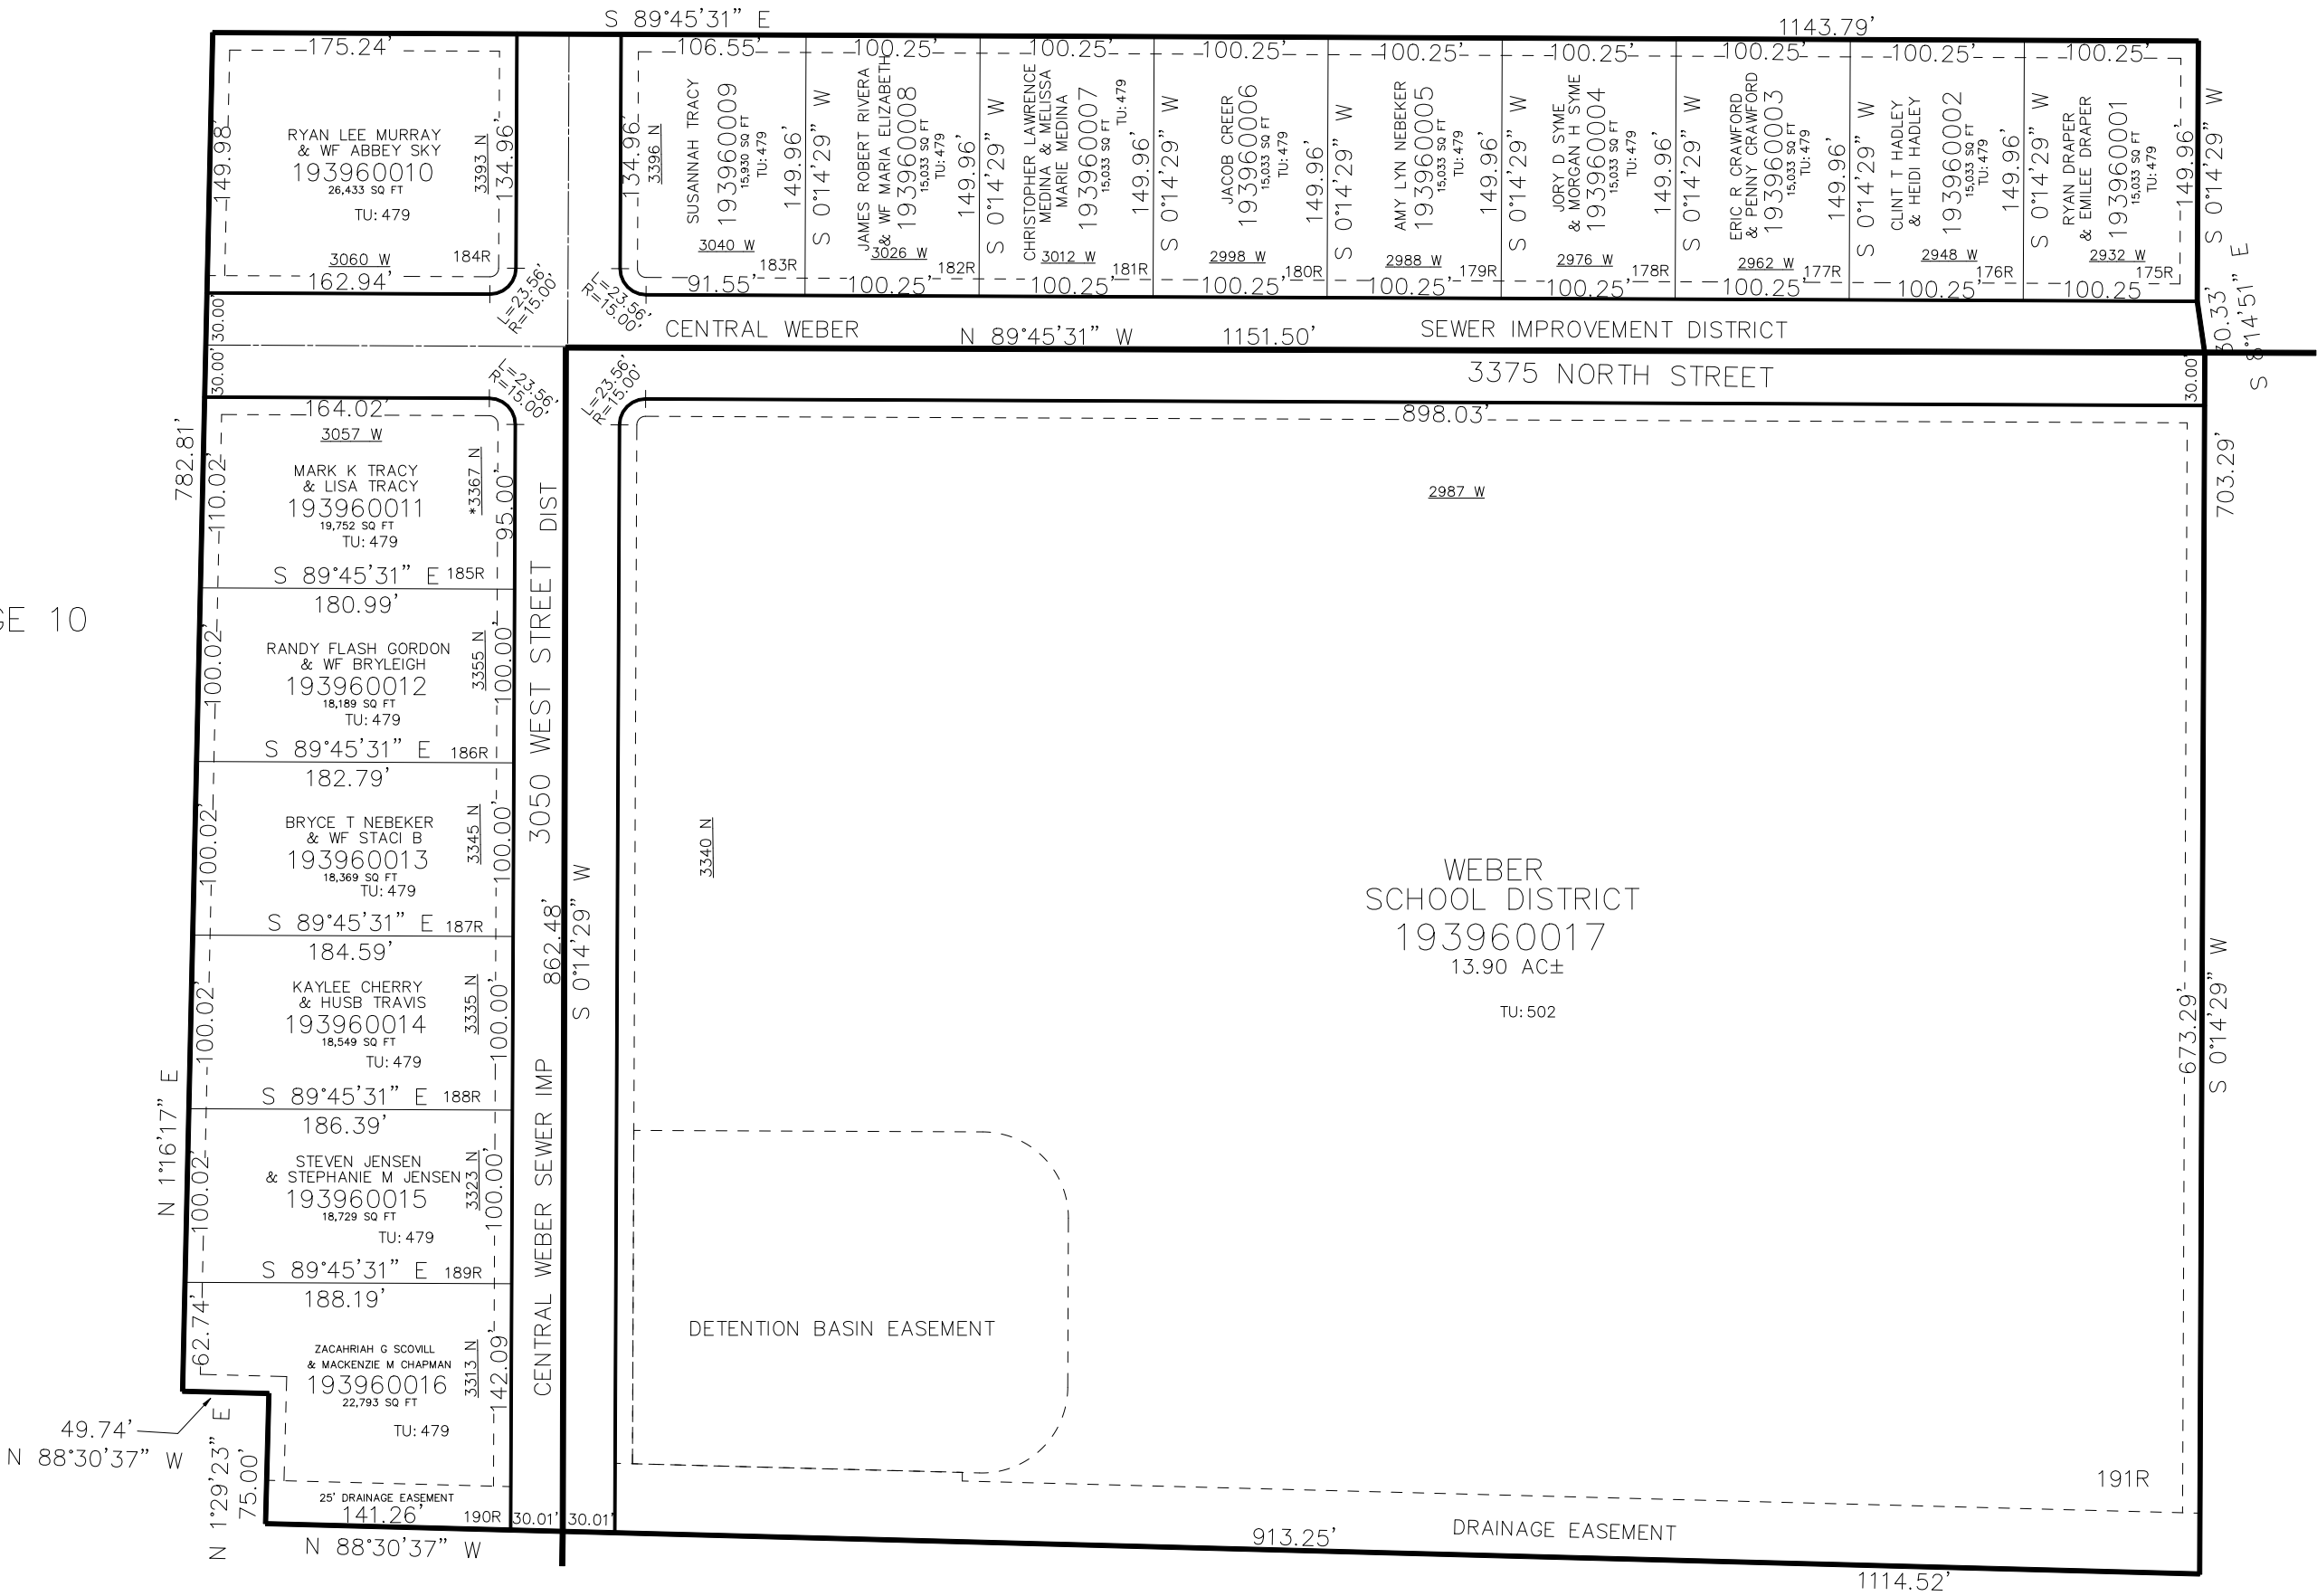

\*AFFIDAVIT E# 3202501

SEE PAGE 20

10' UTILITY & DRAINAGE EASEMENTS EACH  
SIDE OF PROPERTY LINES AS INDICATED  
BY DASHED LINES EXCEPT AS OTHERWISE  
SHOWN.

FOR COMPLETE ENG DATA SEE  
ORIGINAL DEDICATION PLAT IN  
BOOK 84, PAGE 86 OF RECORDS.

\*FOR TAX PURPOSES ONLY\*