

PART OF THE N.W.1/4, OF SECTION 24, T.6N., R.1E., S.L.B. &amp; M.

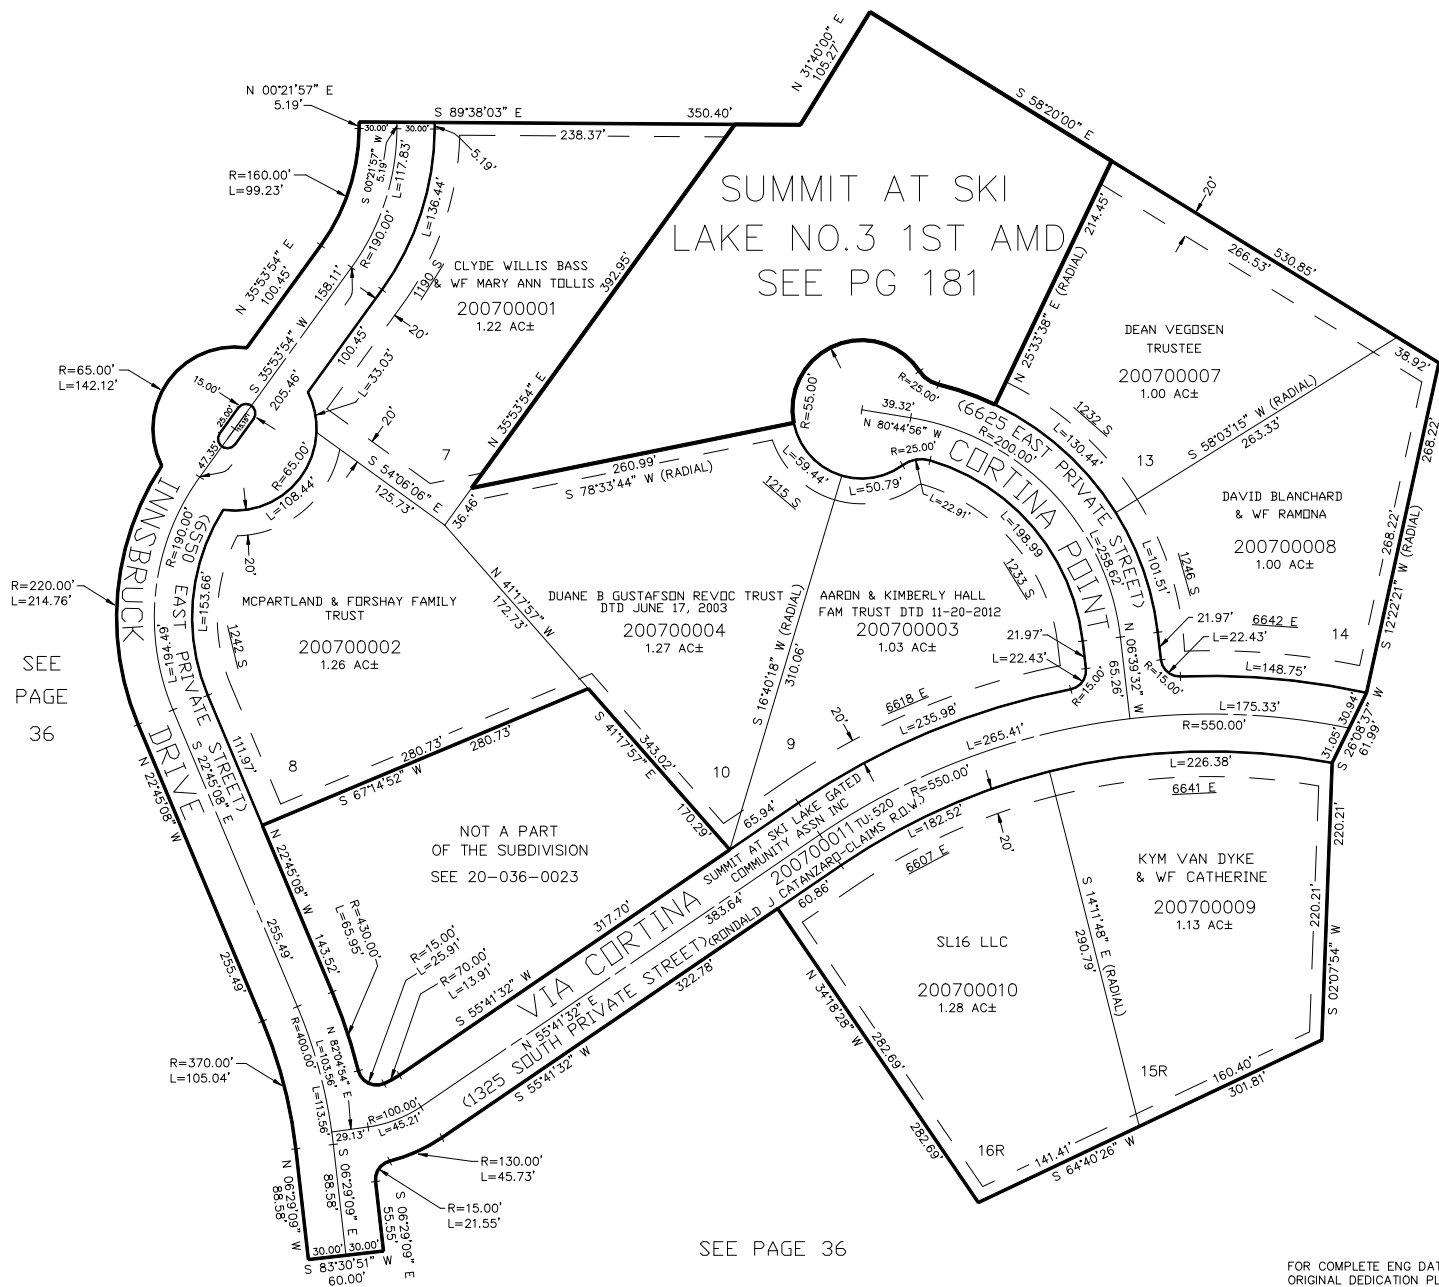
## THE SUMMIT AT SKI LAKE NO. 3

IN WEBER COUNTY

TAXING UNIT: 58

SCALE 1" = 80'

SEE PAGE 68

SEE  
PAGE  
36

SEE PAGE 36

FOR COMPLETE ENG DATA SEE  
ORIGINAL DEDICATION PLAT IN  
BOOK 51, PAGE 94 OF RECORDS.10' UTILITY & DRAINAGE EASEMENTS EACH  
SIDE OF PROPERTY LINES AS INDICATED  
BY DASHED LINES EXCEPT AS OTHERWISE  
SHOWN.

\*FOR TAX PURPOSES ONLY\*