

PART OF THE NW.1/4, OF SECTION 7, T.6N., R.2E., S.L.B. & M.

123

CROSS RANCH SUBDIVISION


IN WEBER COUNTY

TAXING UNIT: 58

SCALE 1" = 80'

SEE PAGE 9

STOKER LANE

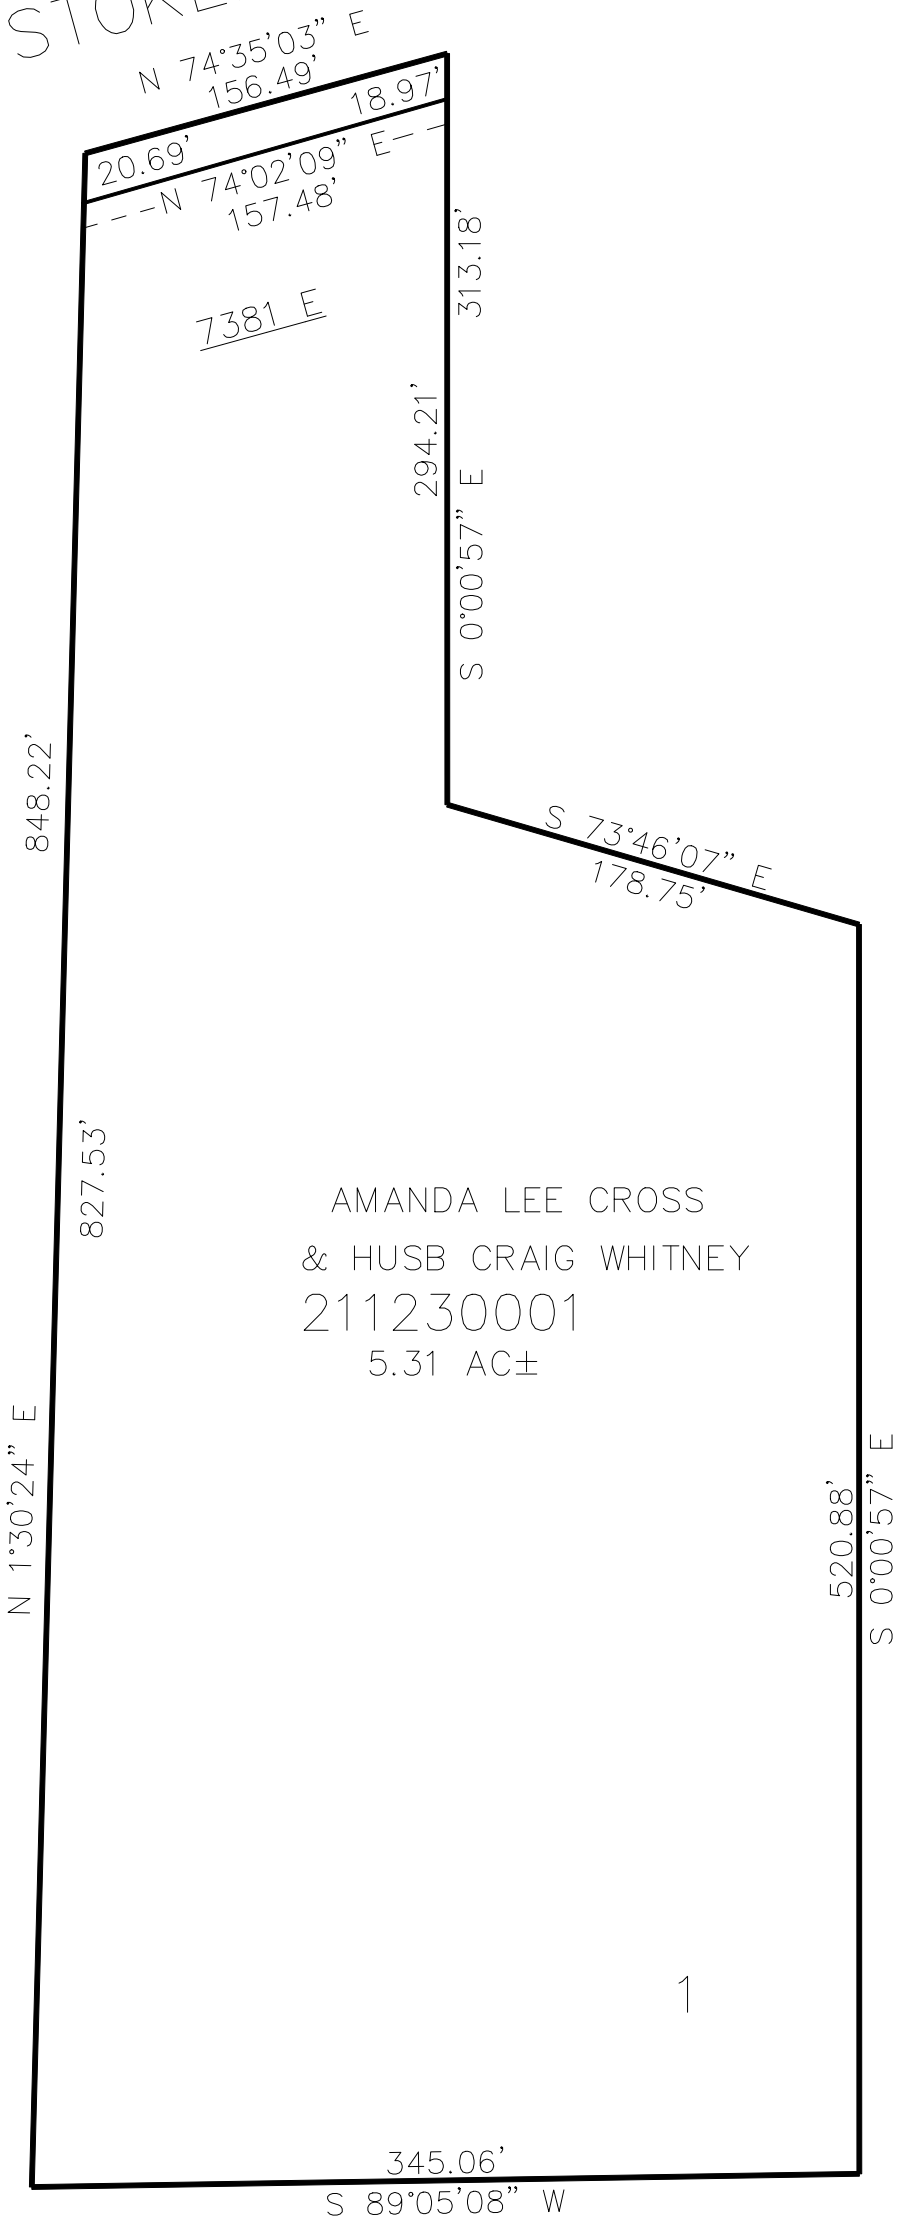

SEE PAGE 9

SEE PAGE 9

AMANDA LEE CROSS
& HUSB CRAIG WHITNEY
211230001
5.31 AC±

1

10' UTILITY & DRAINAGE EASEMENTS EACH
SIDE OF PROPERTY LINES AS INDICATED
BY DASHED LINES EXCEPT AS OTHERWISE
SHOWN.

FOR COMPLETE ENG DATA SEE
ORIGINAL DEDICATION PLAT IN
BOOK 73, PAGE 58 OF RECORDS.