

PART OF THE NE. 1/4, OF SECTION 7, T.6N., R.2E., S.L.B. & M.
RY-KY ACRES SUBDIVISION-1ST AMENDMENT


148

TAXING UNIT: 58

IN WEBER COUNTY
SCALE 1" = 80'

SEE PAGE 62

1000 NORTH STREET

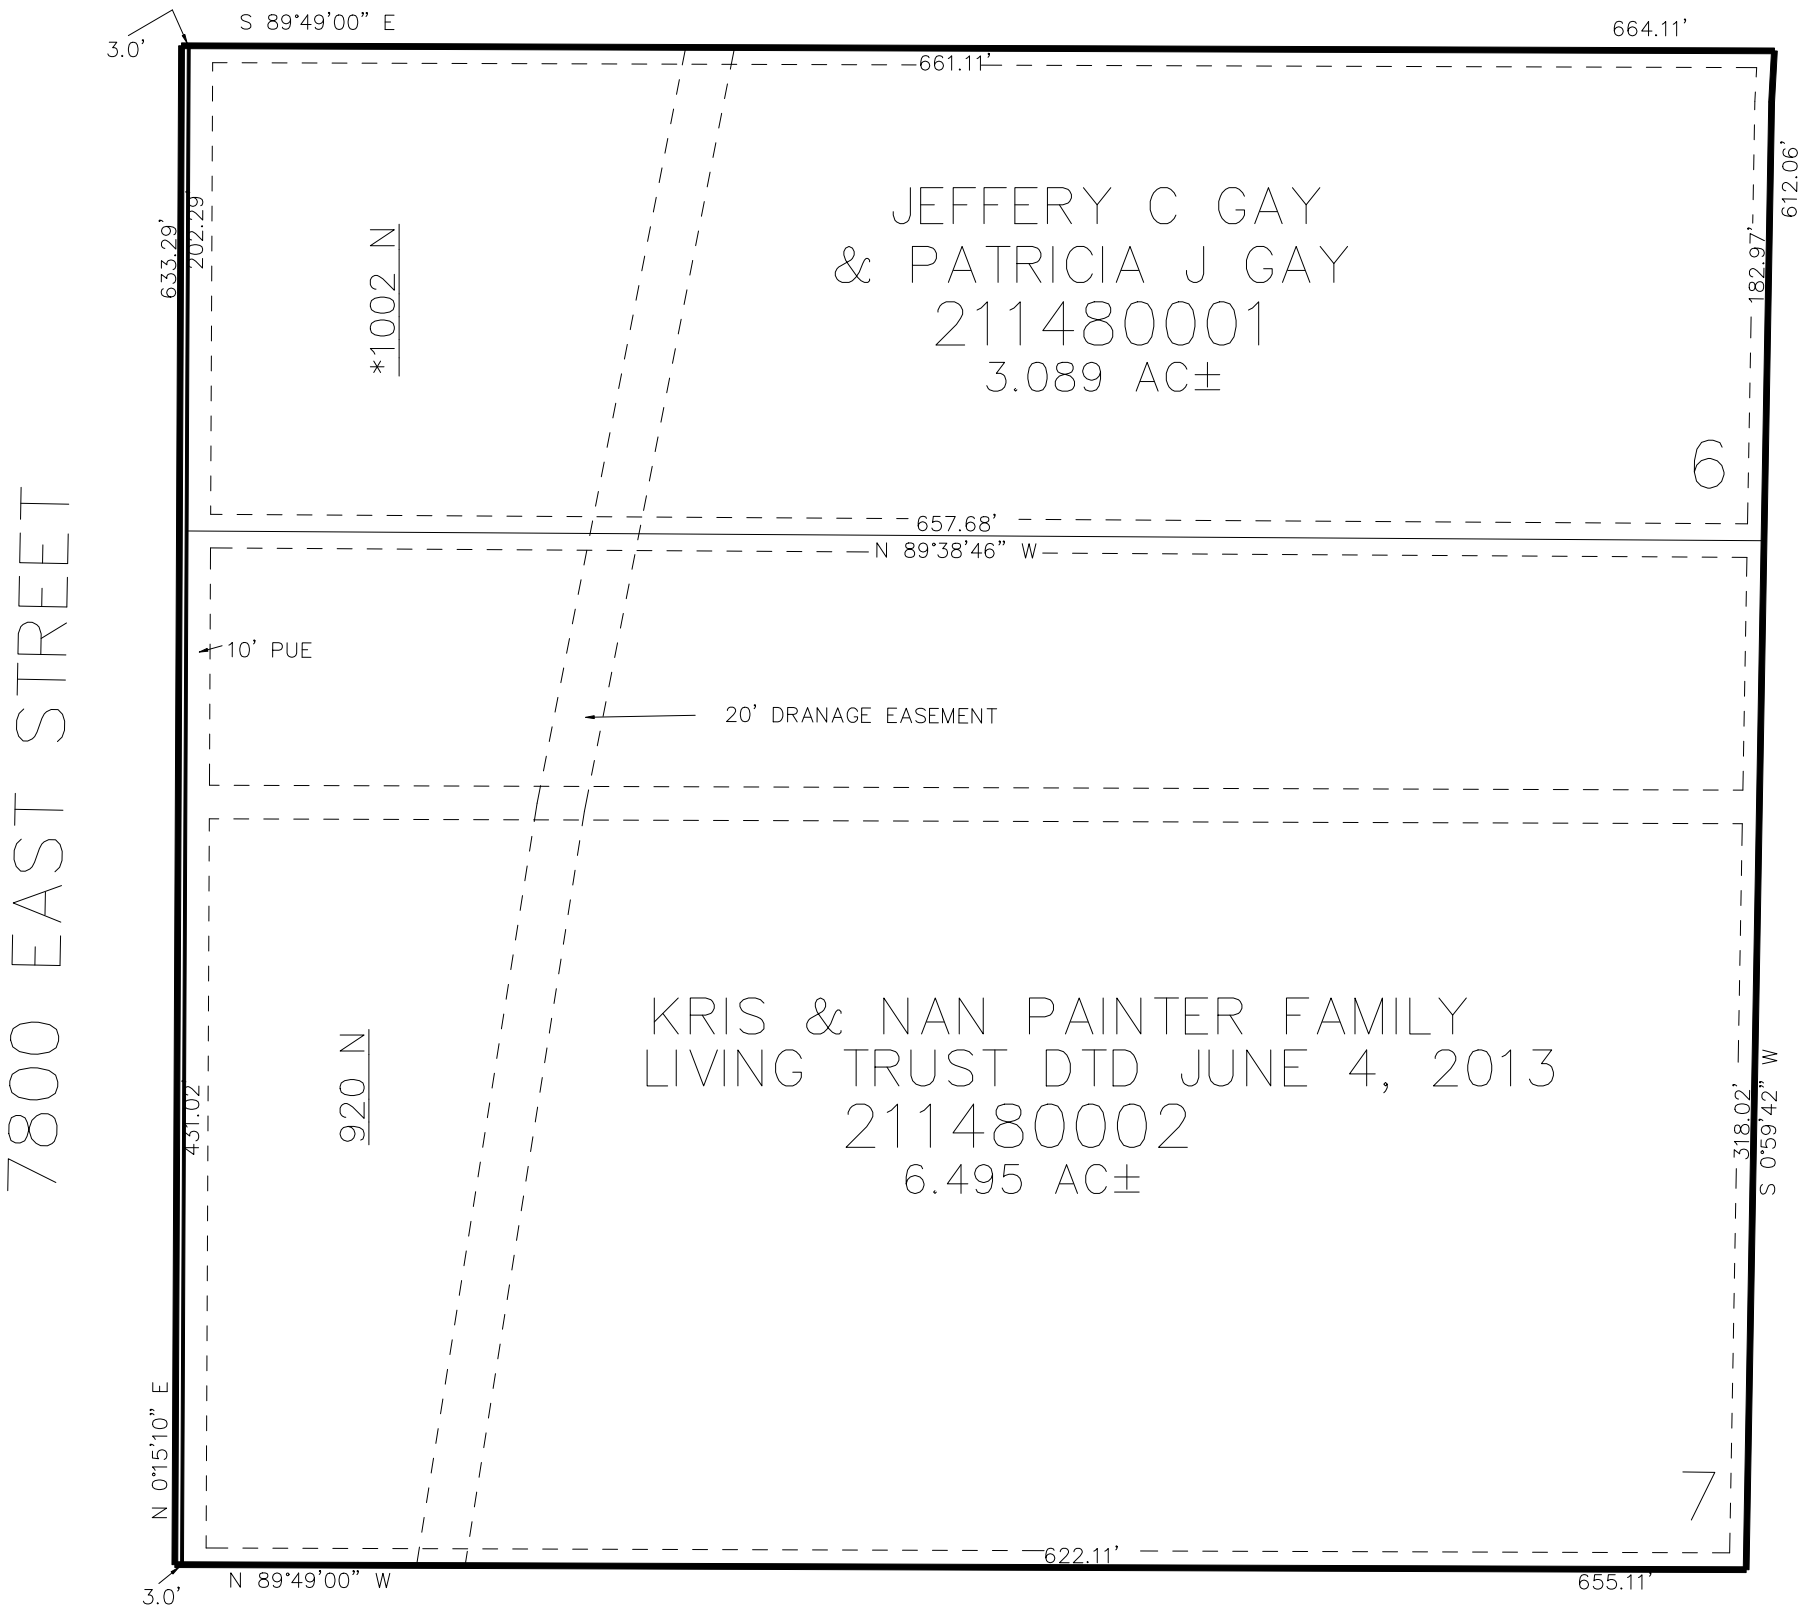

SEE PAGE 66

SEE PAGE 6

*ADDRESS AFF E#3023658

7' UTILITY & DRAINAGE EASEMENTS EACH
SIDE OF PROPERTY LINES AS INDICATED
BY DASHED LINES EXCEPT AS OTHERWISE
SHOWN.

FOR COMPLETE ENG DATA SEE
ORIGINAL DEDICATION PLAT IN
BOOK 82, PAGE 11 OF RECORDS.