

PART OF THE S.E. 1/4 OF SECTION 29, T.7N., R.1E., S.L.B. & M.

SHANNON BEE ESTATES

IN WEBER COUNTY

TAXING UNIT: 36


SCALE 1" = 60'

SEE PAGE 23-4

TEMPORARY 50' RADIUS TURNAROUND

SEE PAGE 23-4

SEE PAGE 23-4

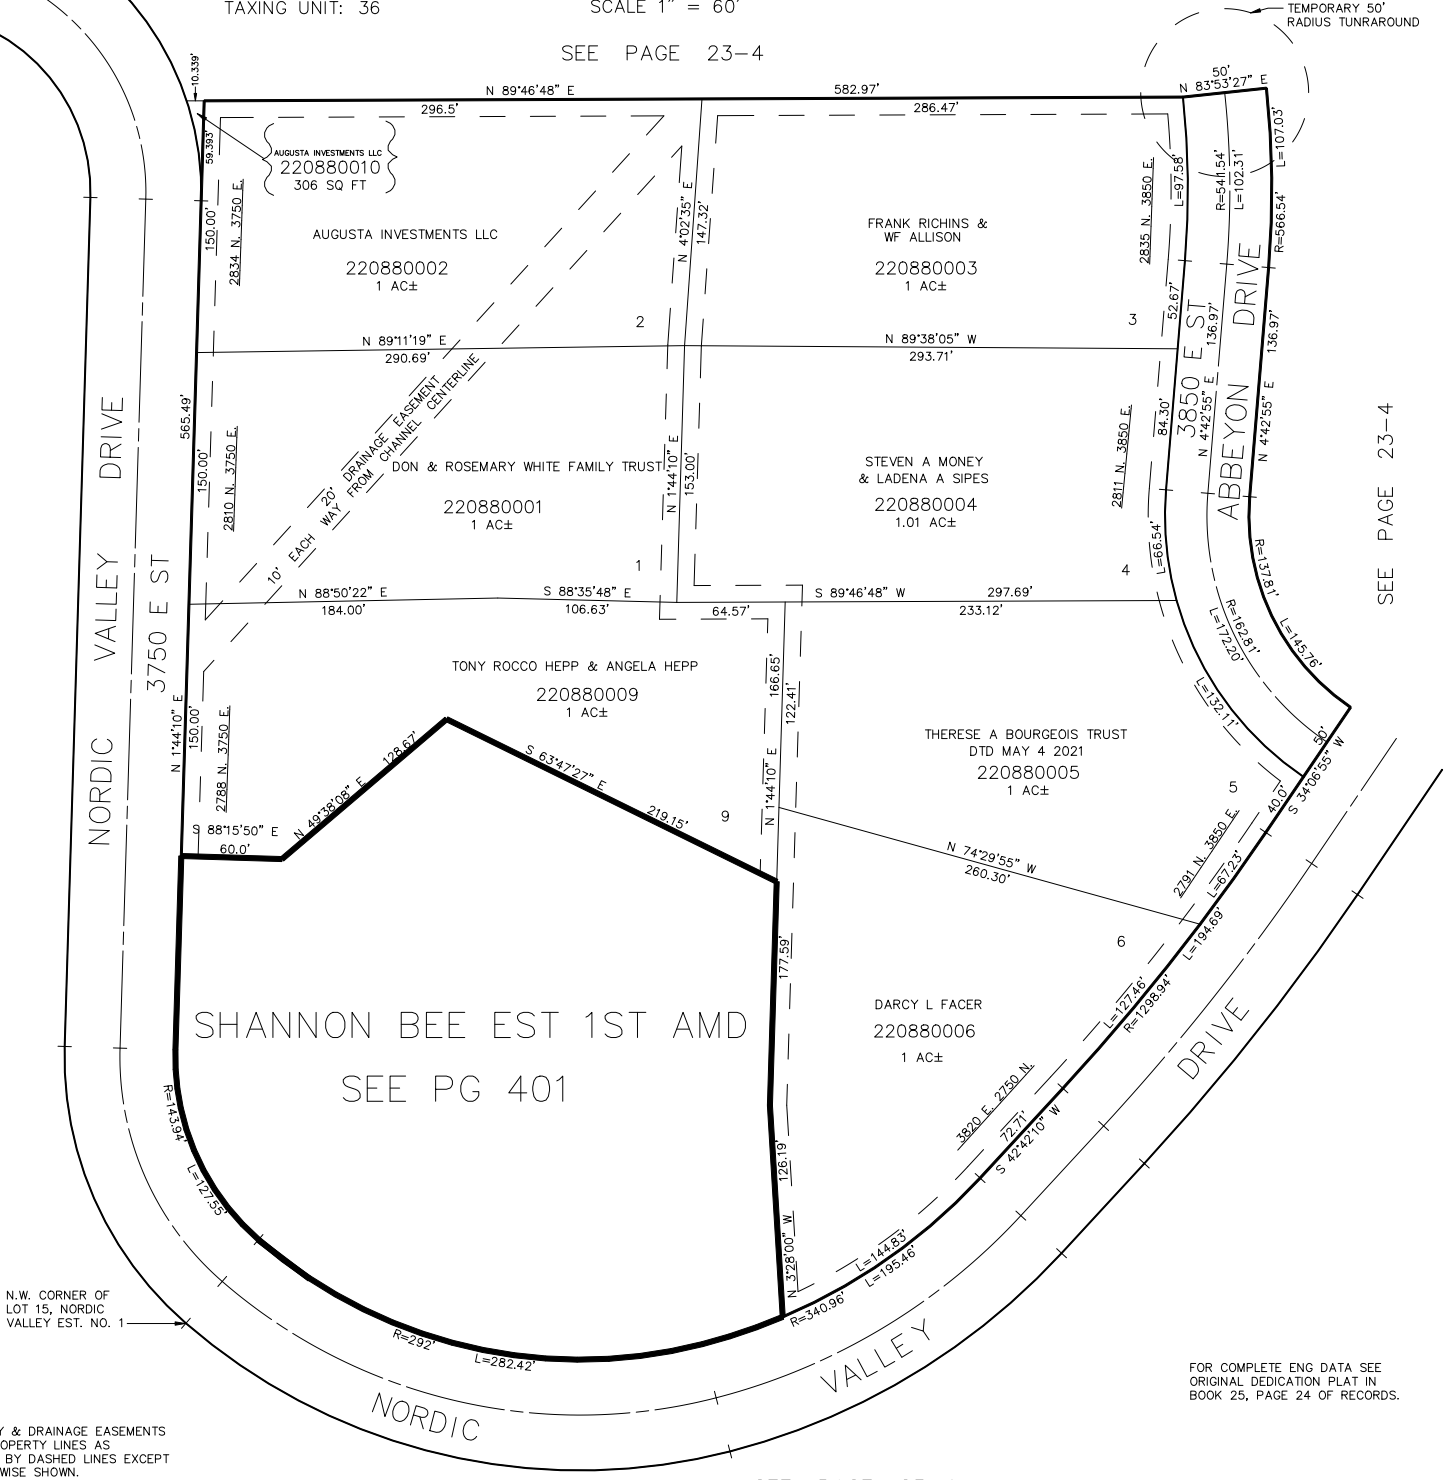

N.W. CORNER OF LOT 15, NORDIC VALLEY EST. NO. 1

10' UTILITY & DRAINAGE EASEMENTS ALONG PROPERTY LINES AS INDICATED BY DASHED LINES EXCEPT AS OTHERWISE SHOWN.

FOR COMPLETE ENG DATA SEE ORIGINAL DEDICATION PLAT IN BOOK 25, PAGE 24 OF RECORDS.

SEE PAGE 23-4

FOR TAX PURPOSES ONLY