

PART OF THE SW.1/4, OF SECTION 16, T.7N., R.1E., S.L.B. & M.
SHEEP CREEK CLUSTER SUBDIVISION PHASE - 2


IN WEBER COUNTY

TAXING UNIT: 374

SCALE 1" = 80'

SEE PAGE 6

SEE PAGE 6

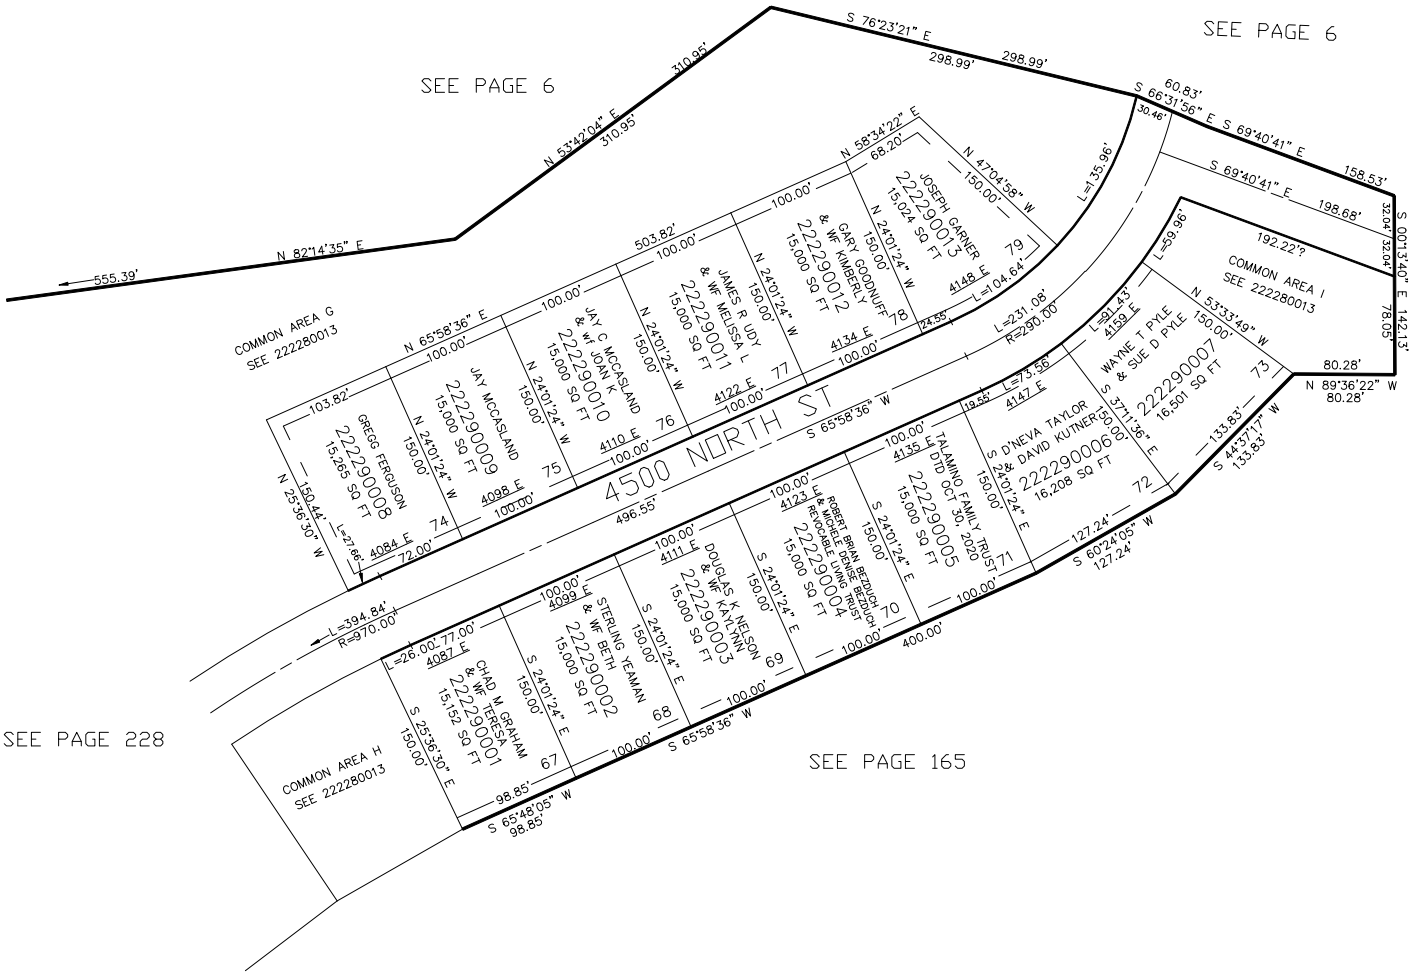

SEE PAGE 228

SEE PAGE 165

10' UTILITY & DRAINAGE EASEMENTS EACH
SIDE OF PROPERTY LINES AS INDICATED
BY DASHED LINES EXCEPT AS OTHERWISE
SHOWN.

FOR COMPLETE ENG DATA SEE
ORIGINAL DEDICATION PLAT IN
BOOK 61, PAGE 36 OF RECORDS.

FOR TAX PURPOSES ONLY