


PART OF THE SW.1/4, OF SECTION 8, T.7N., R.1E., S.L.B. & M.
NORTH FORK MEADOWS CLUSTER SUBDIVISION

IN WEBER COUNTY

TAXING UNIT: 36

SCALE 1" = 100'

SEE PAGE 77

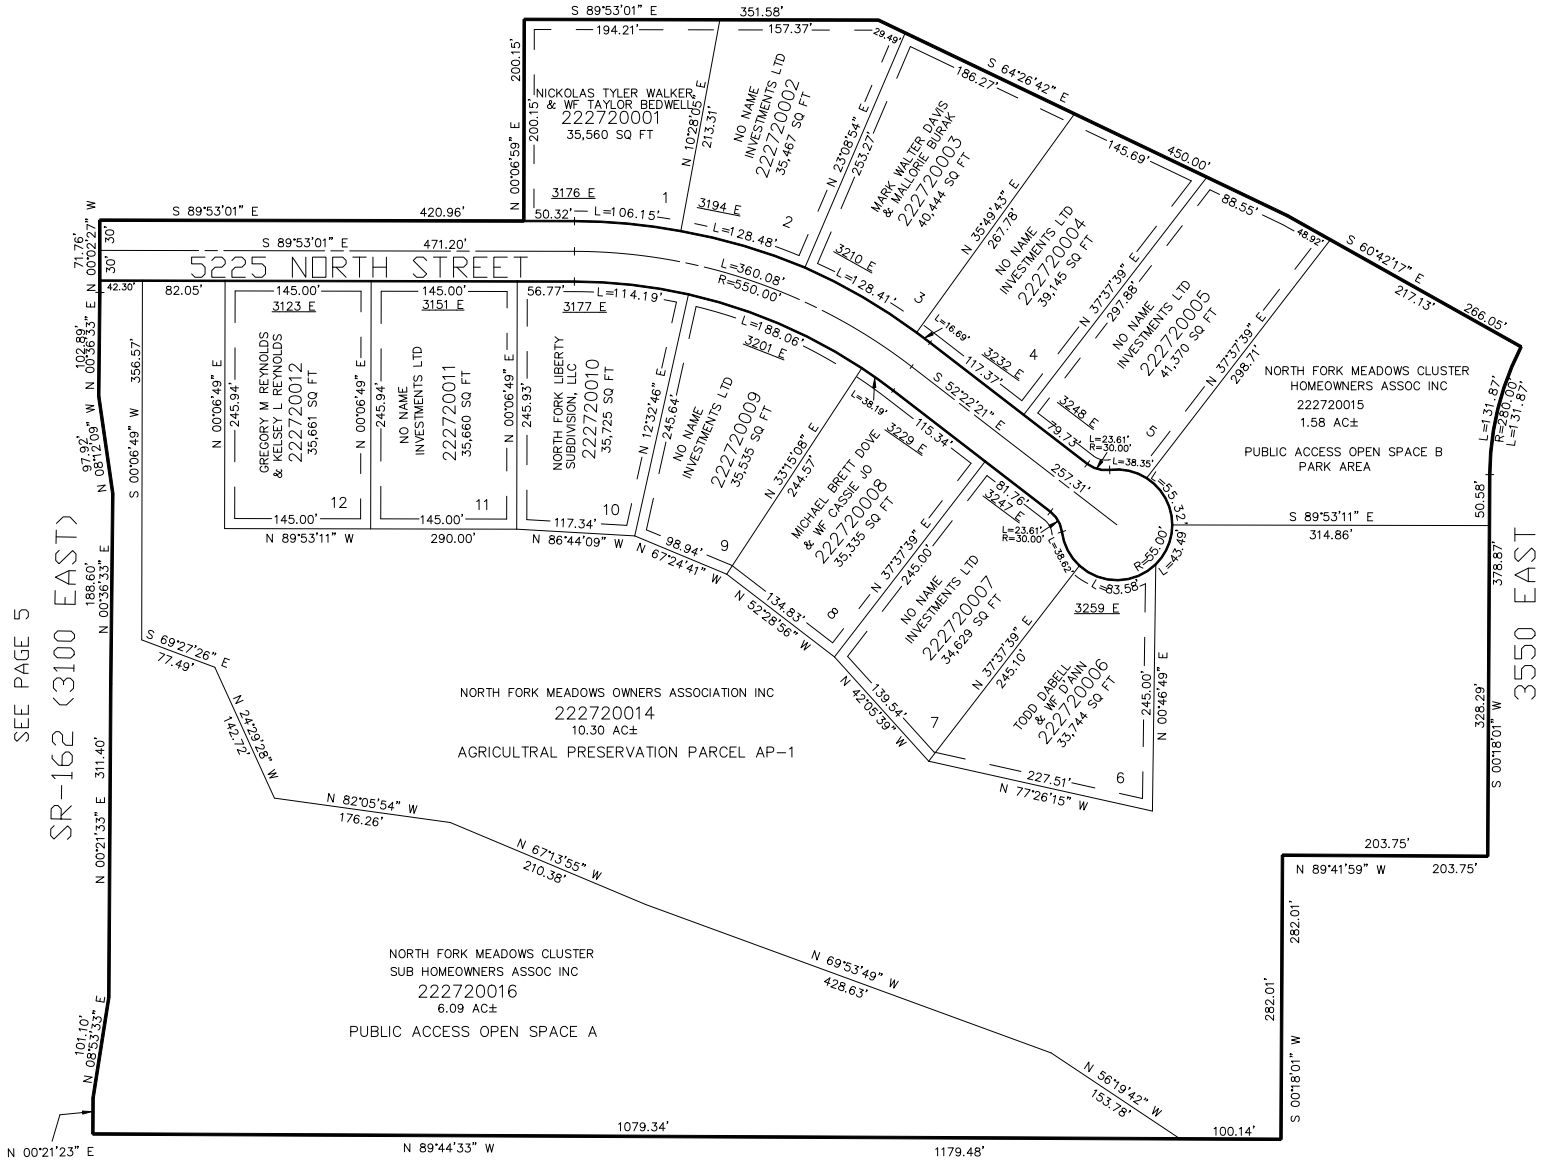

SEE PAGE 5
SR-162 (3100 EAST)

3550 EAST
SEE PAGE 176

SEE PAGE 5

FOR COMPLETE ENG DATA SEE
ORIGINAL DEDICATION PLAT IN
BOOK 65, PAGE 74 OF RECORDS.

10' UTILITY & DRAINAGE EASEMENTS EACH
SIDE OF PROPERTY LINES AS INDICATED
BY DASHED LINES EXCEPT AS OTHERWISE
SHOWN.

* FOR ALL OTHER EASEMENTS SEE DED PLAT

FOR TAX PURPOSES ONLY