

PART OF THE NW 1/4, OF SECTION 22, T.7N., R.1E., S.L.B. & M.
FAIRWAY OAKS AT WOLF CREEK PRUD PH 1 1ST AMENDMENT

IN WEBER COUNTY


TAXING UNIT: 203

SCALE 1" = 40'

285

SEE PAGE 17

*SQUARE FOOTAGE AS PER SURVEYOR AFFT E#2358475

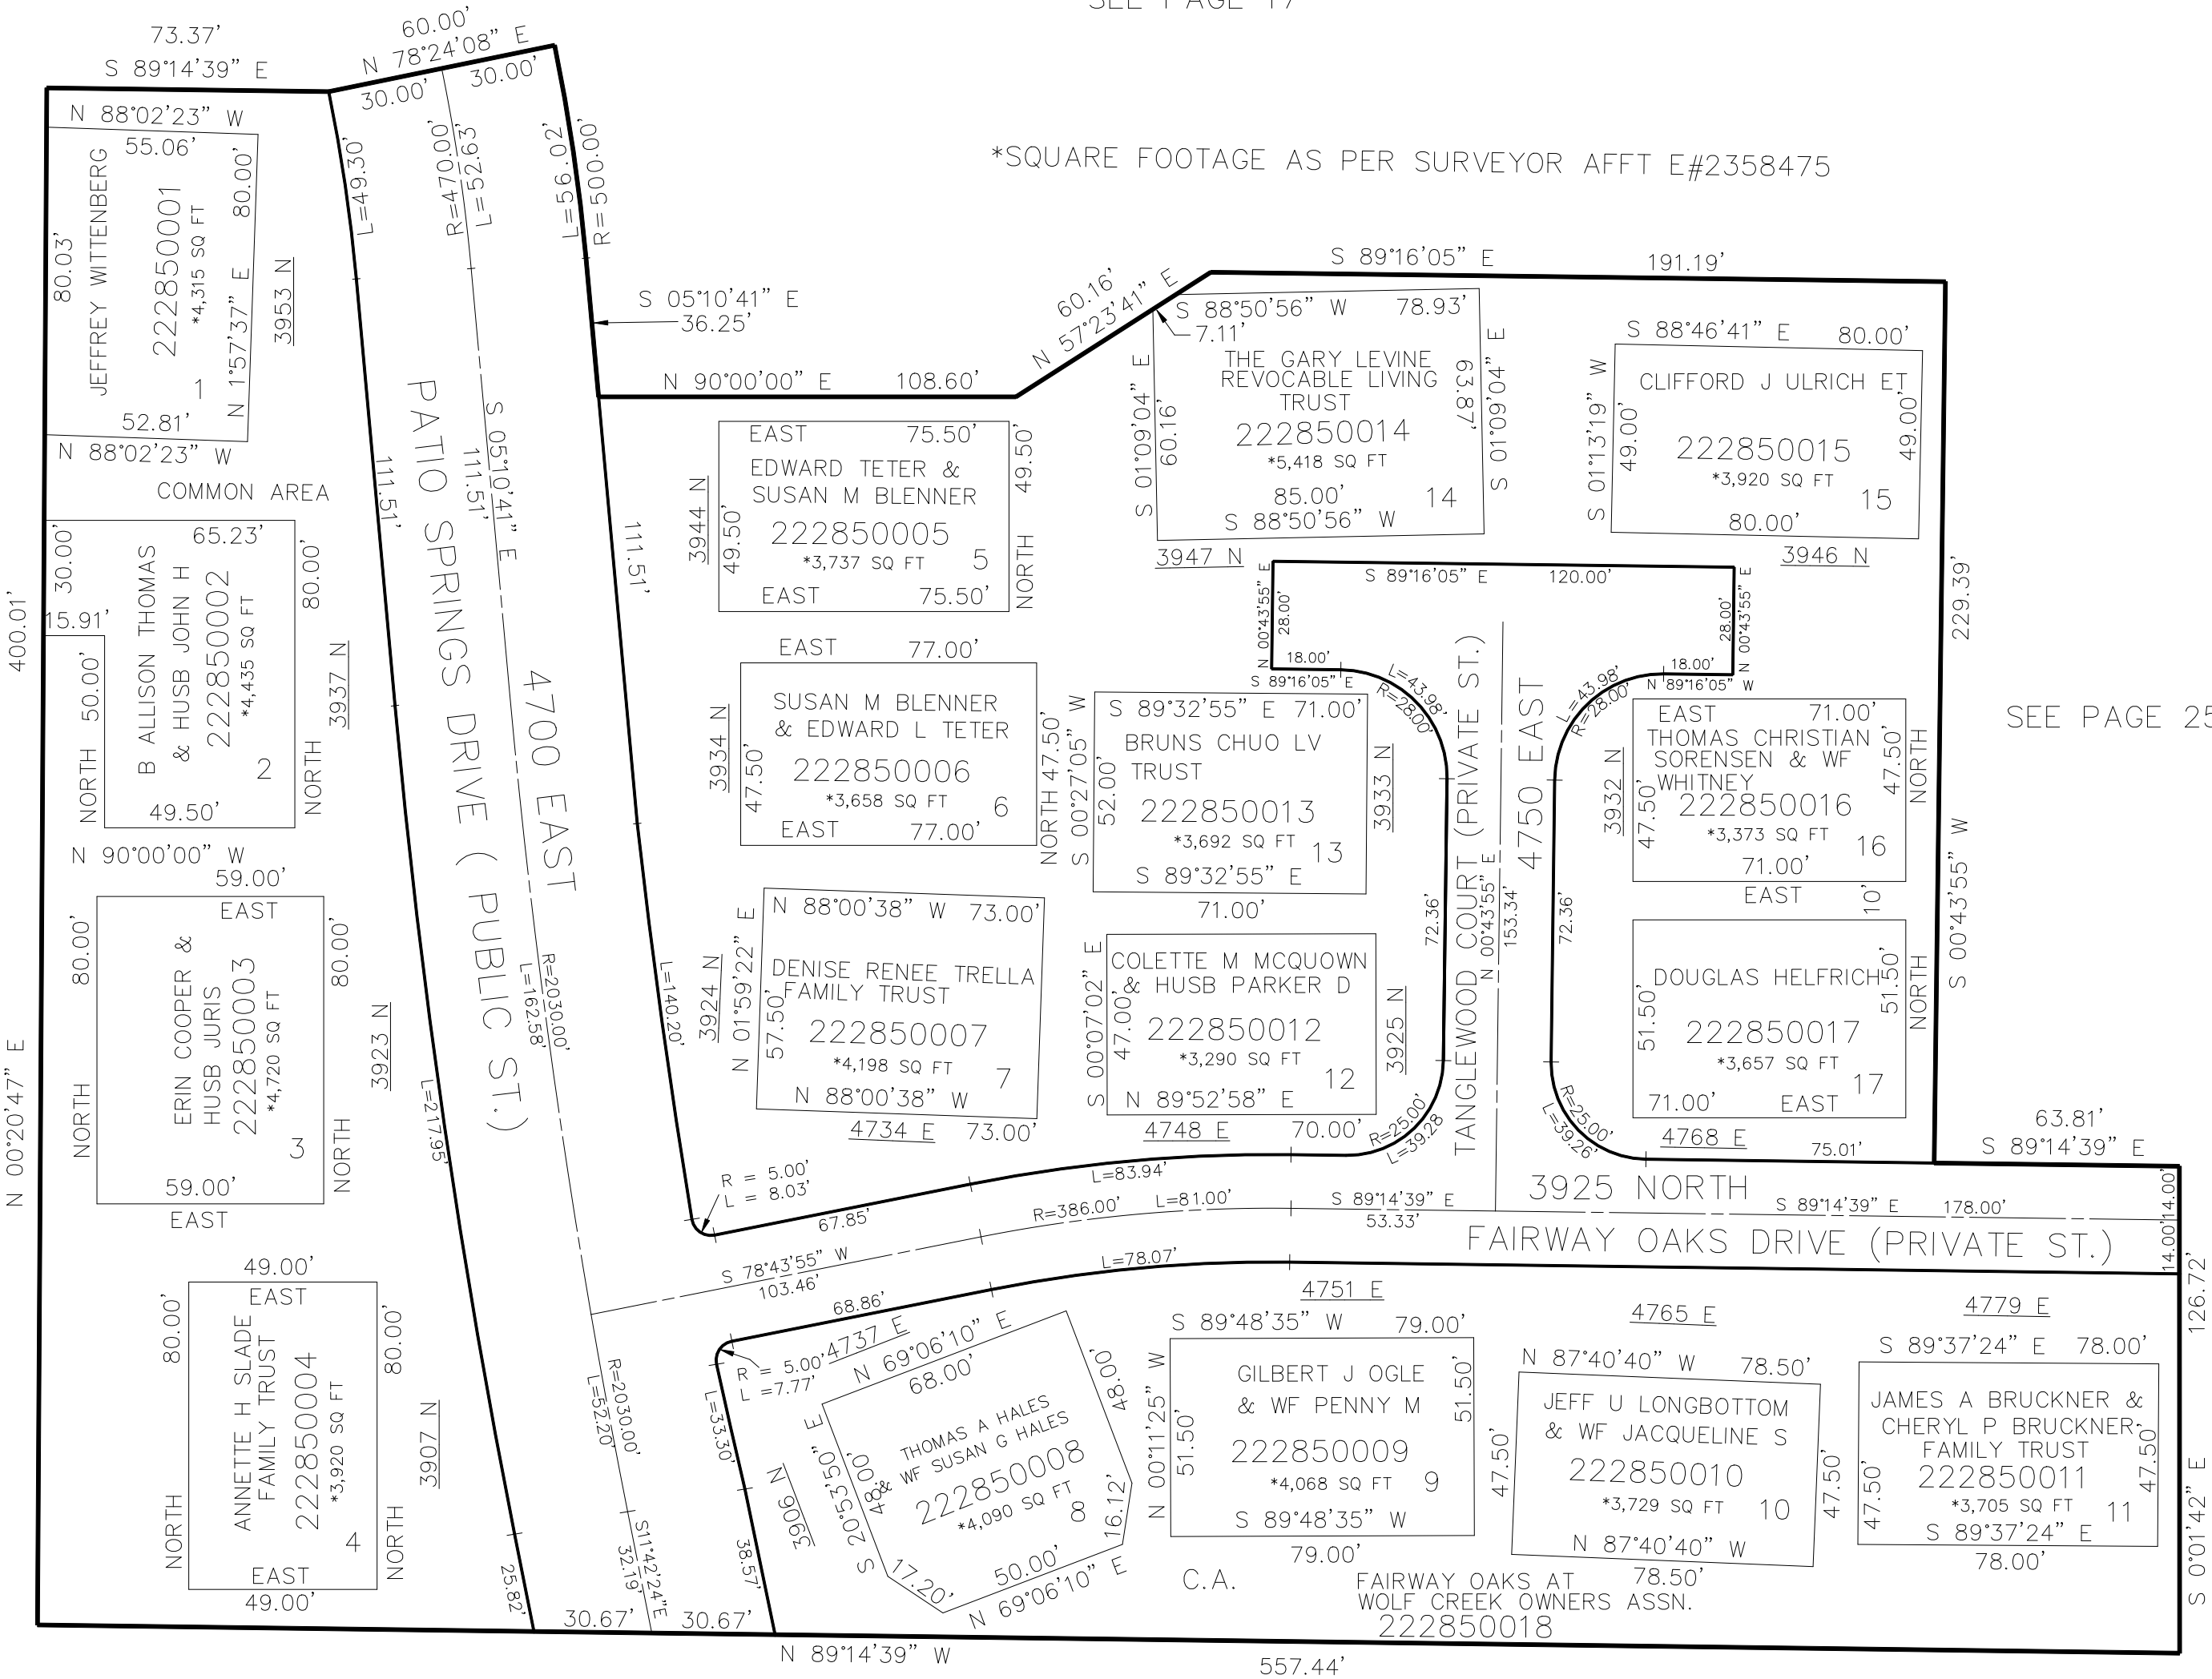

SEE PAGE 254

SEE PAGE 17

FOR COMPLETE ENG DATA SEE
ORIGINAL DEDICATION PLAT IN
BOOK 68, PAGE 53 TO 63 OF
RECORDS.

10' UTILITY & DRAINAGE EASEMENTS EACH
SIDE OF PROPERTY LINES AS INDICATED
BY DASHED LINES EXCEPT AS OTHERWISE
SHOWN.