


PART OF THE NW.1/4, OF SECTION 20 & PART OF THE NE.1/4, OF SECTION 19, T.7N., R.1E., S.L.B. & M.
WARD ACRES SUBDIVISION PHASE 3 AMENDMENT No. 1

292

IN WEBER COUNTY
SCALE 1" = 100'

TAXING UNIT: 36

SEE PAGE 11

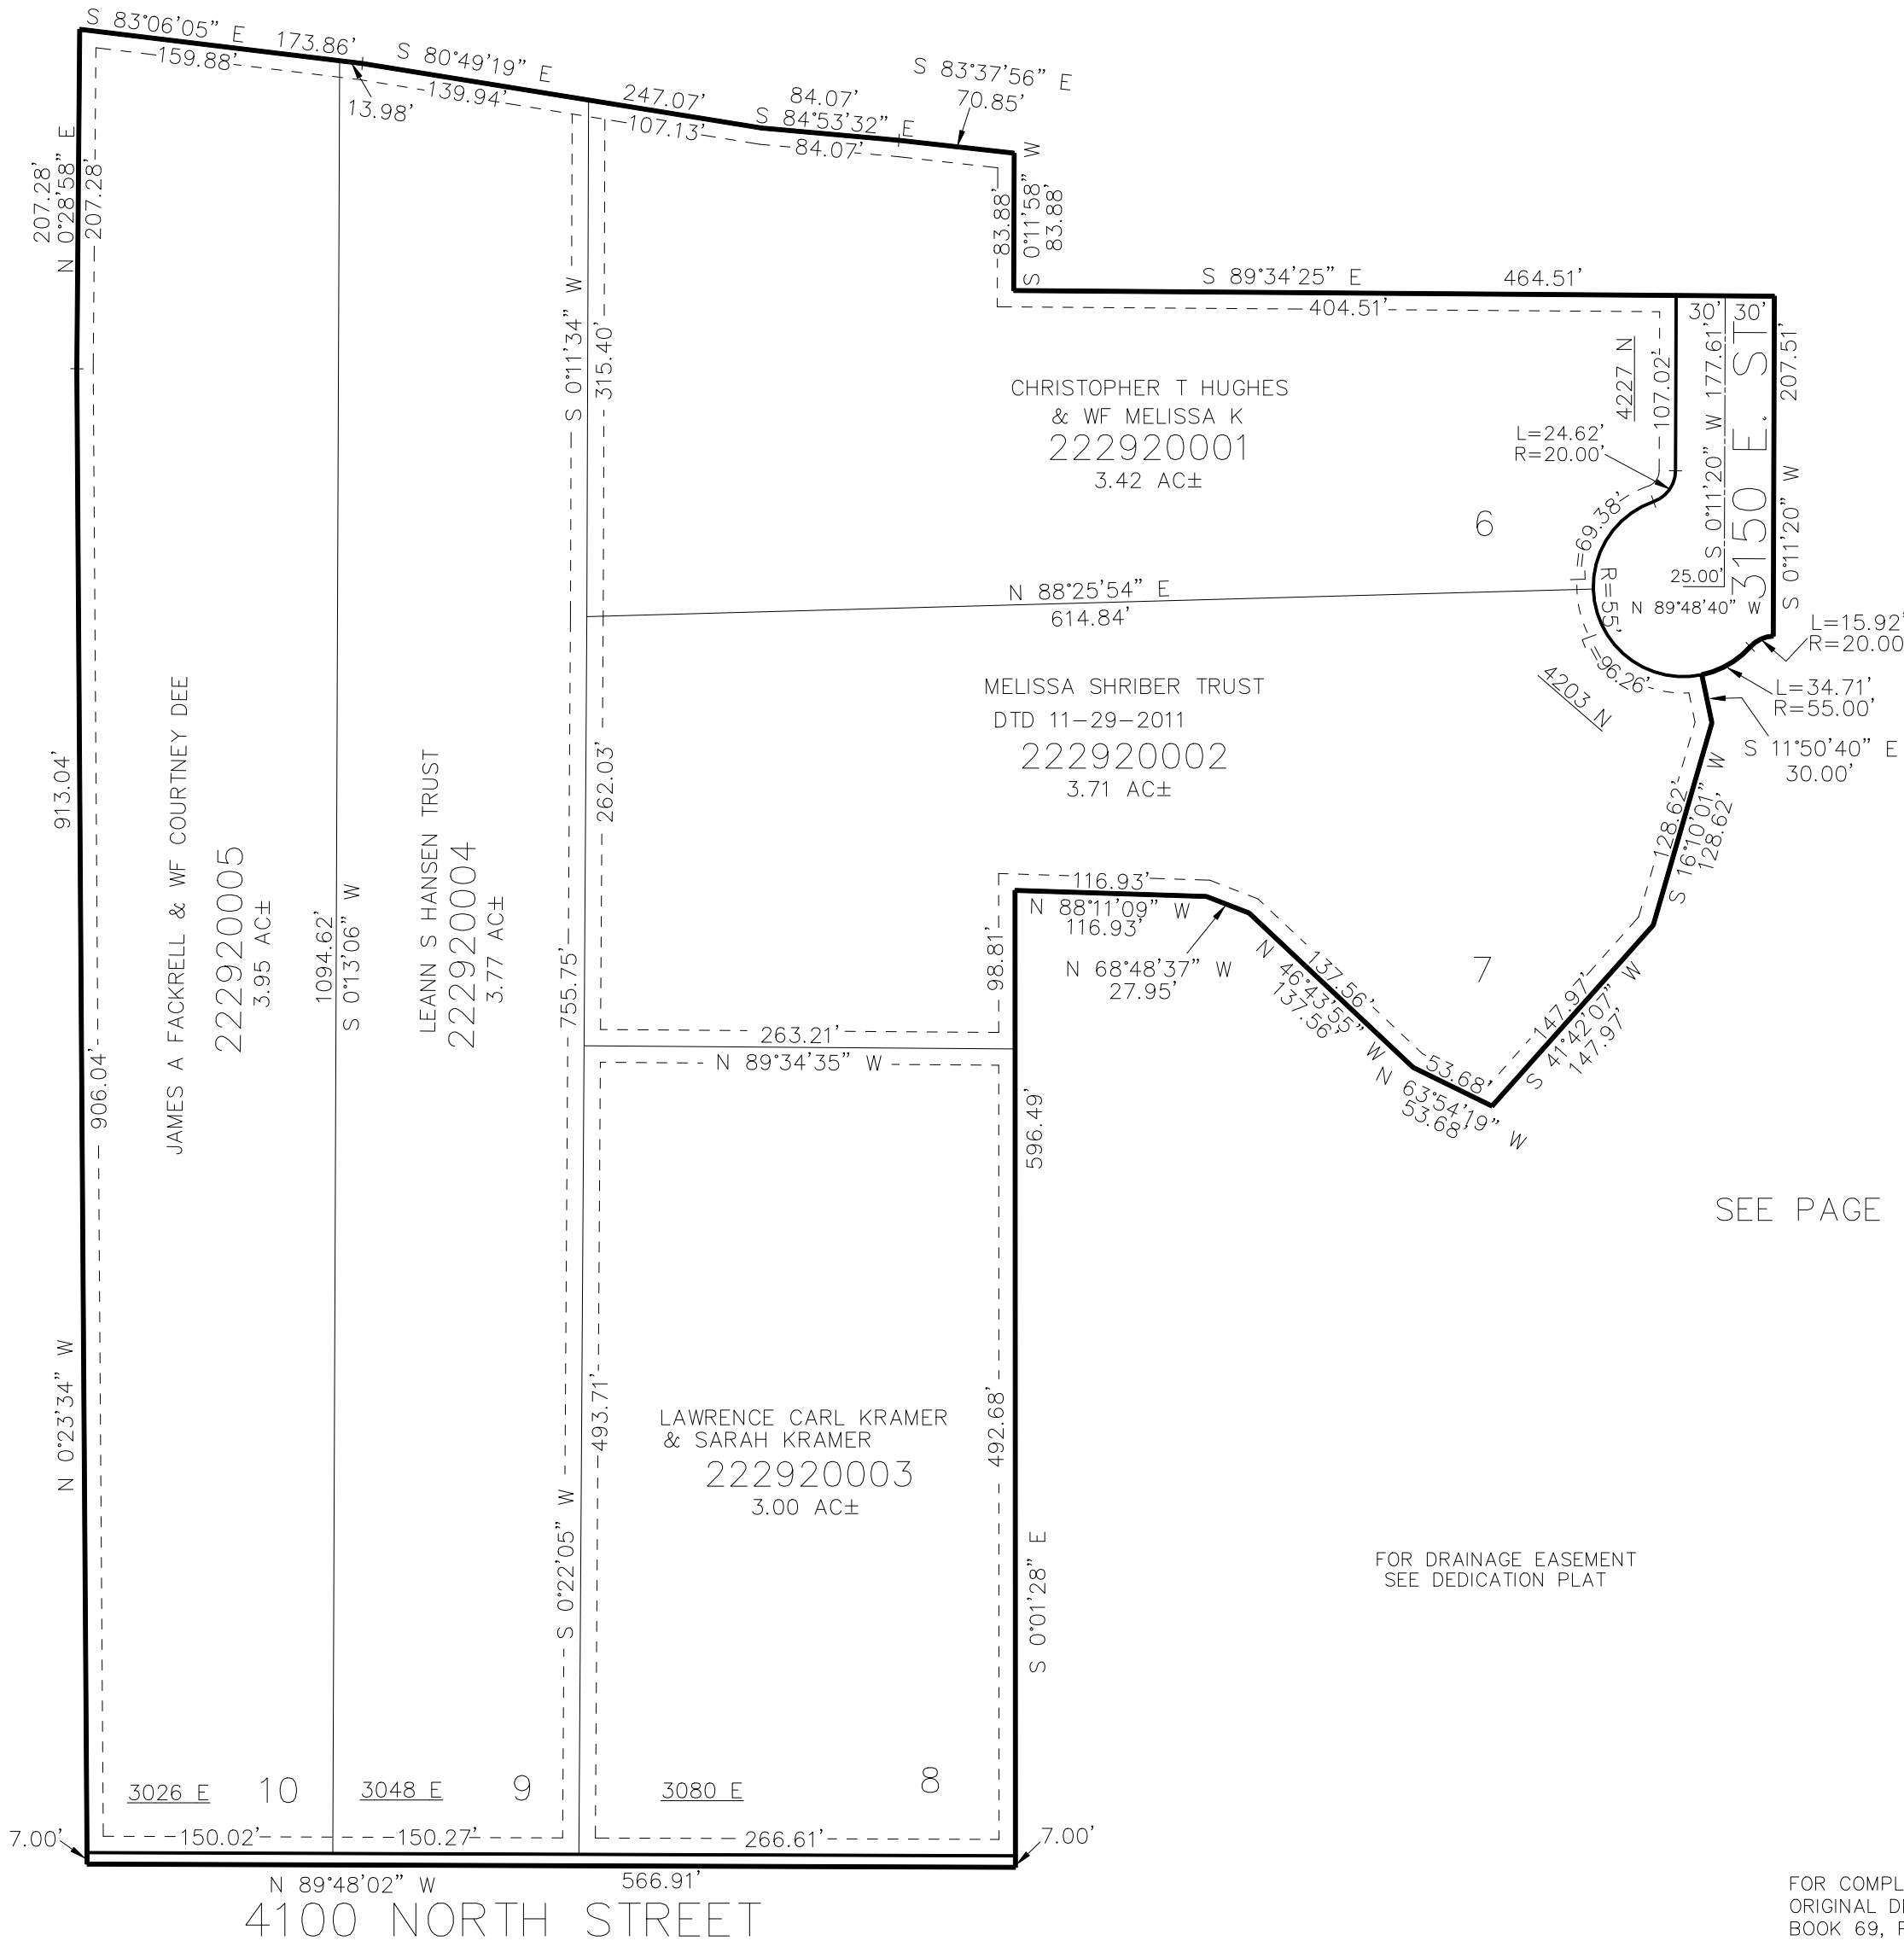

SEE PAGE 11

FOR COMPLETE ENG DATA SEE
ORIGINAL DEDICATION PLAT IN
BOOK 69, PAGE 48 OF RECORDS.

FOR DRAINAGE EASEMENT
SEE DEDICATION PLAT

SEE PAGE 11

10' UTILITY & DRAINAGE EASEMENTS EACH
SIDE OF PROPERTY LINES AS INDICATED
BY DASHED LINES EXCEPT AS OTHERWISE
SHOWN.