


PART OF THE SW.1/4, OF SECTION 17, T.7N., R.1E., S.L.B. & M.
BAILEY ACRES CLUSTER SUBDIVISION PH 1, 2ND AMENDMENT

IN WEBER COUNTY
SCALE 1" = 30'

TAXING UNIT: 36

SEE PAGE 7-2

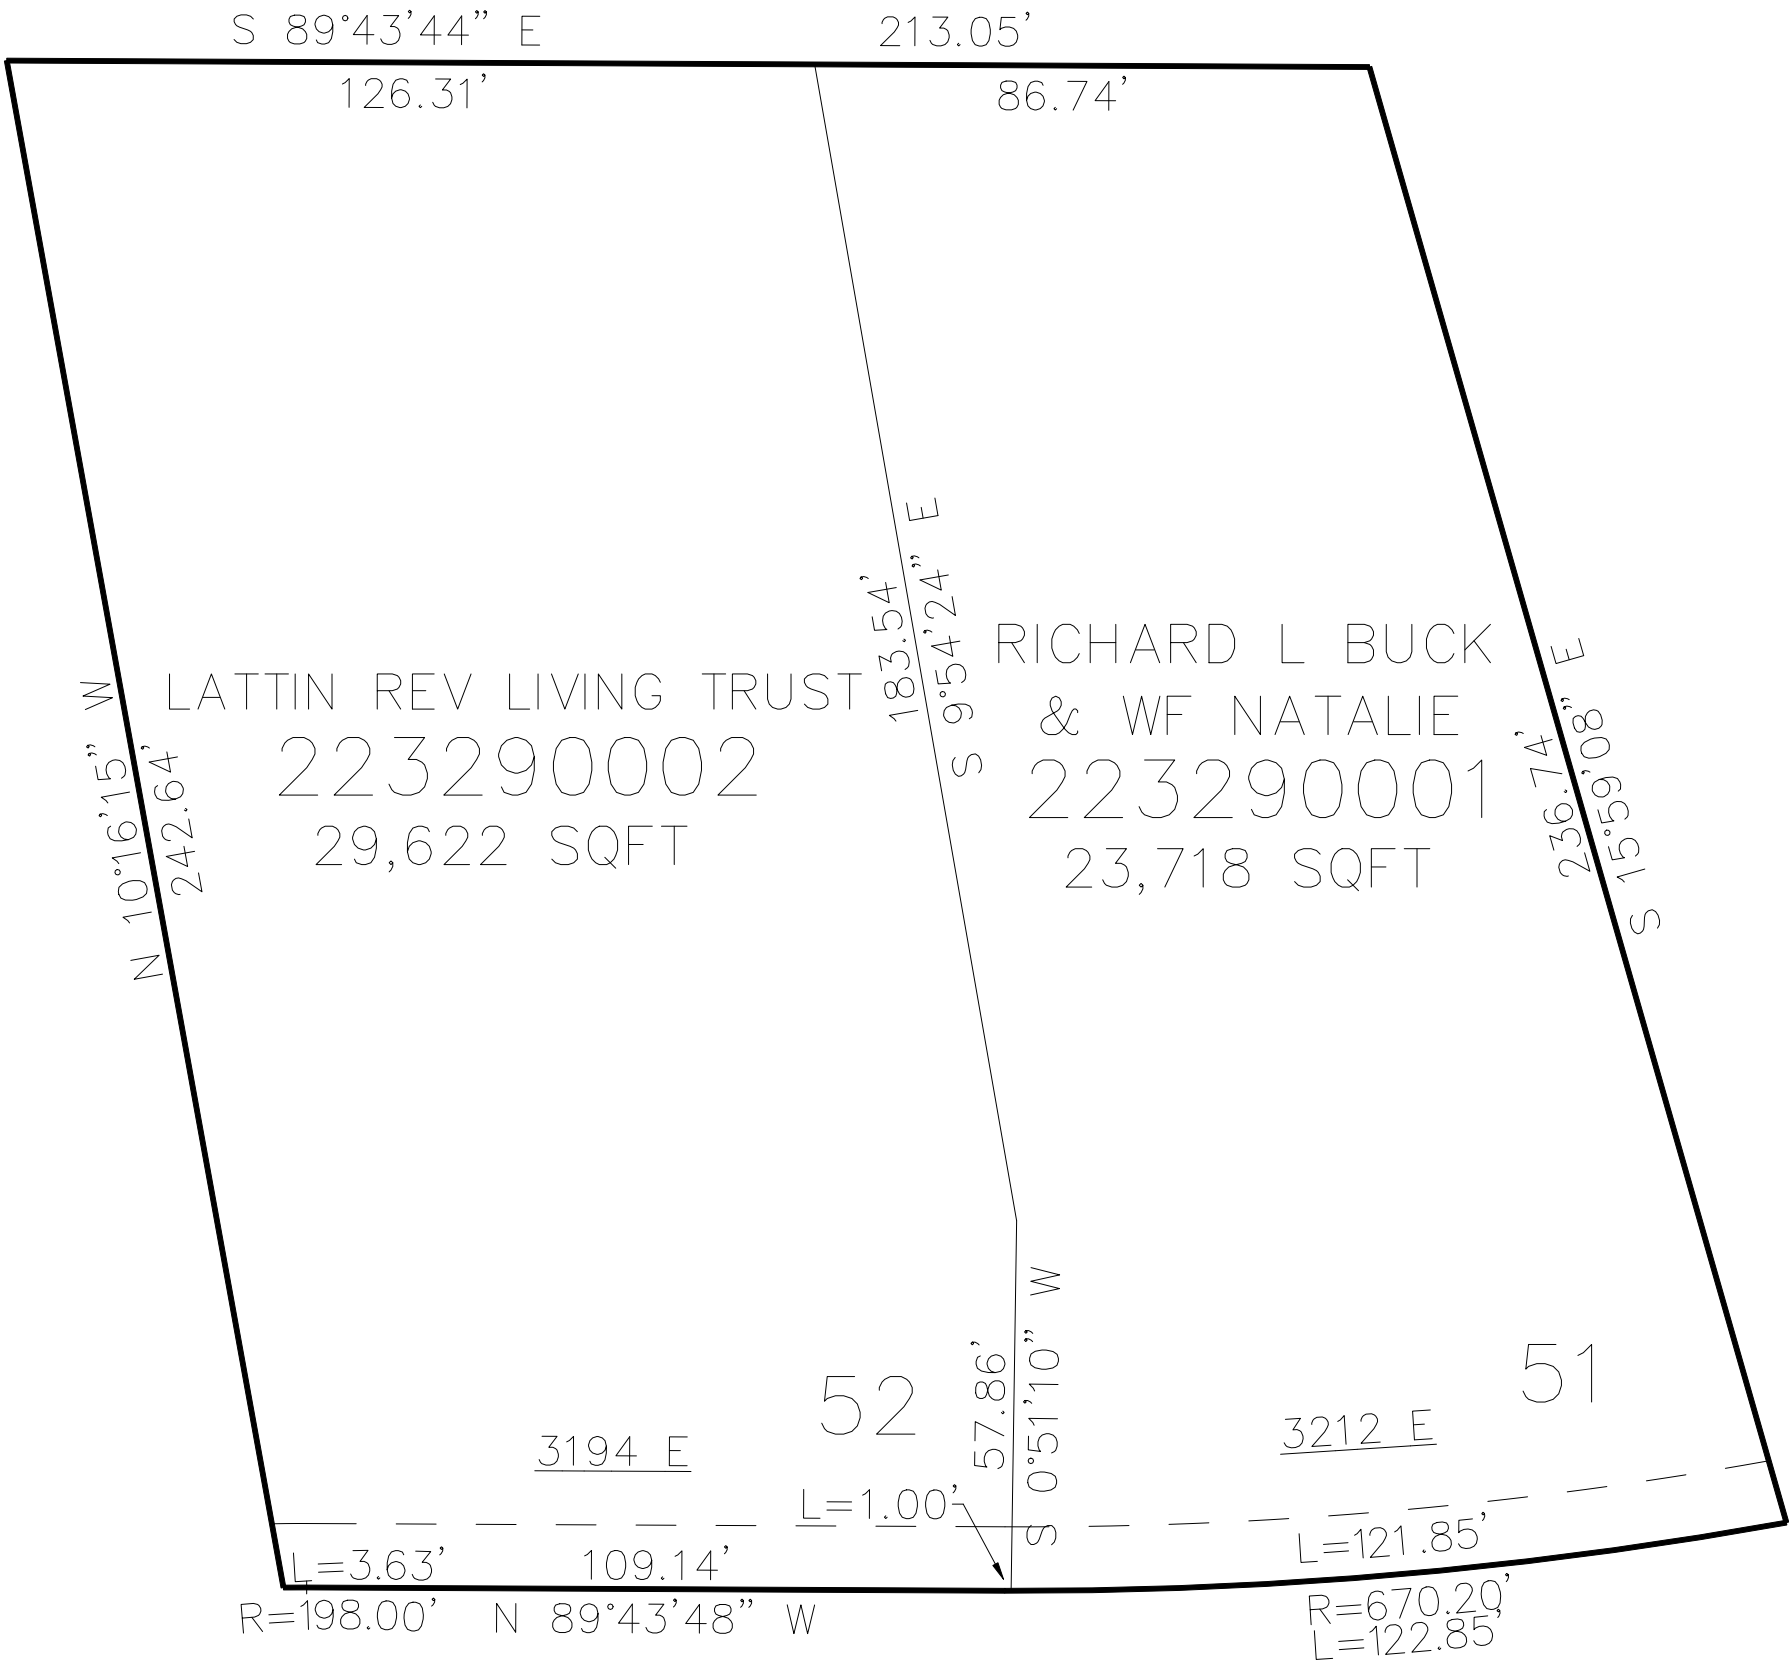

SEE PAGE 144

SEE PAGE 144

SEE PAGE 144

10' UTILITY & DRAINAGE EASEMENTS EACH
SIDE OF PROPERTY LINES AS INDICATED
BY DASHED LINES EXCEPT AS OTHERWISE
SHOWN.

FOR COMPLETE ENG DATA SEE
ORIGINAL DEDICATION PLAT IN
BOOK 76, PAGE 67 OF RECORDS.