

PART OF THE NE 1/4, OF SECTION 8, T.7N., R.2E., S.L.B. & M.


VILLAGE NESTS AT POWDER MOUNTAIN A CONDOMINIUM PLAT

139

IN WEBER COUNTY

SCALE 1" = 50'

TAXING UNIT: 488

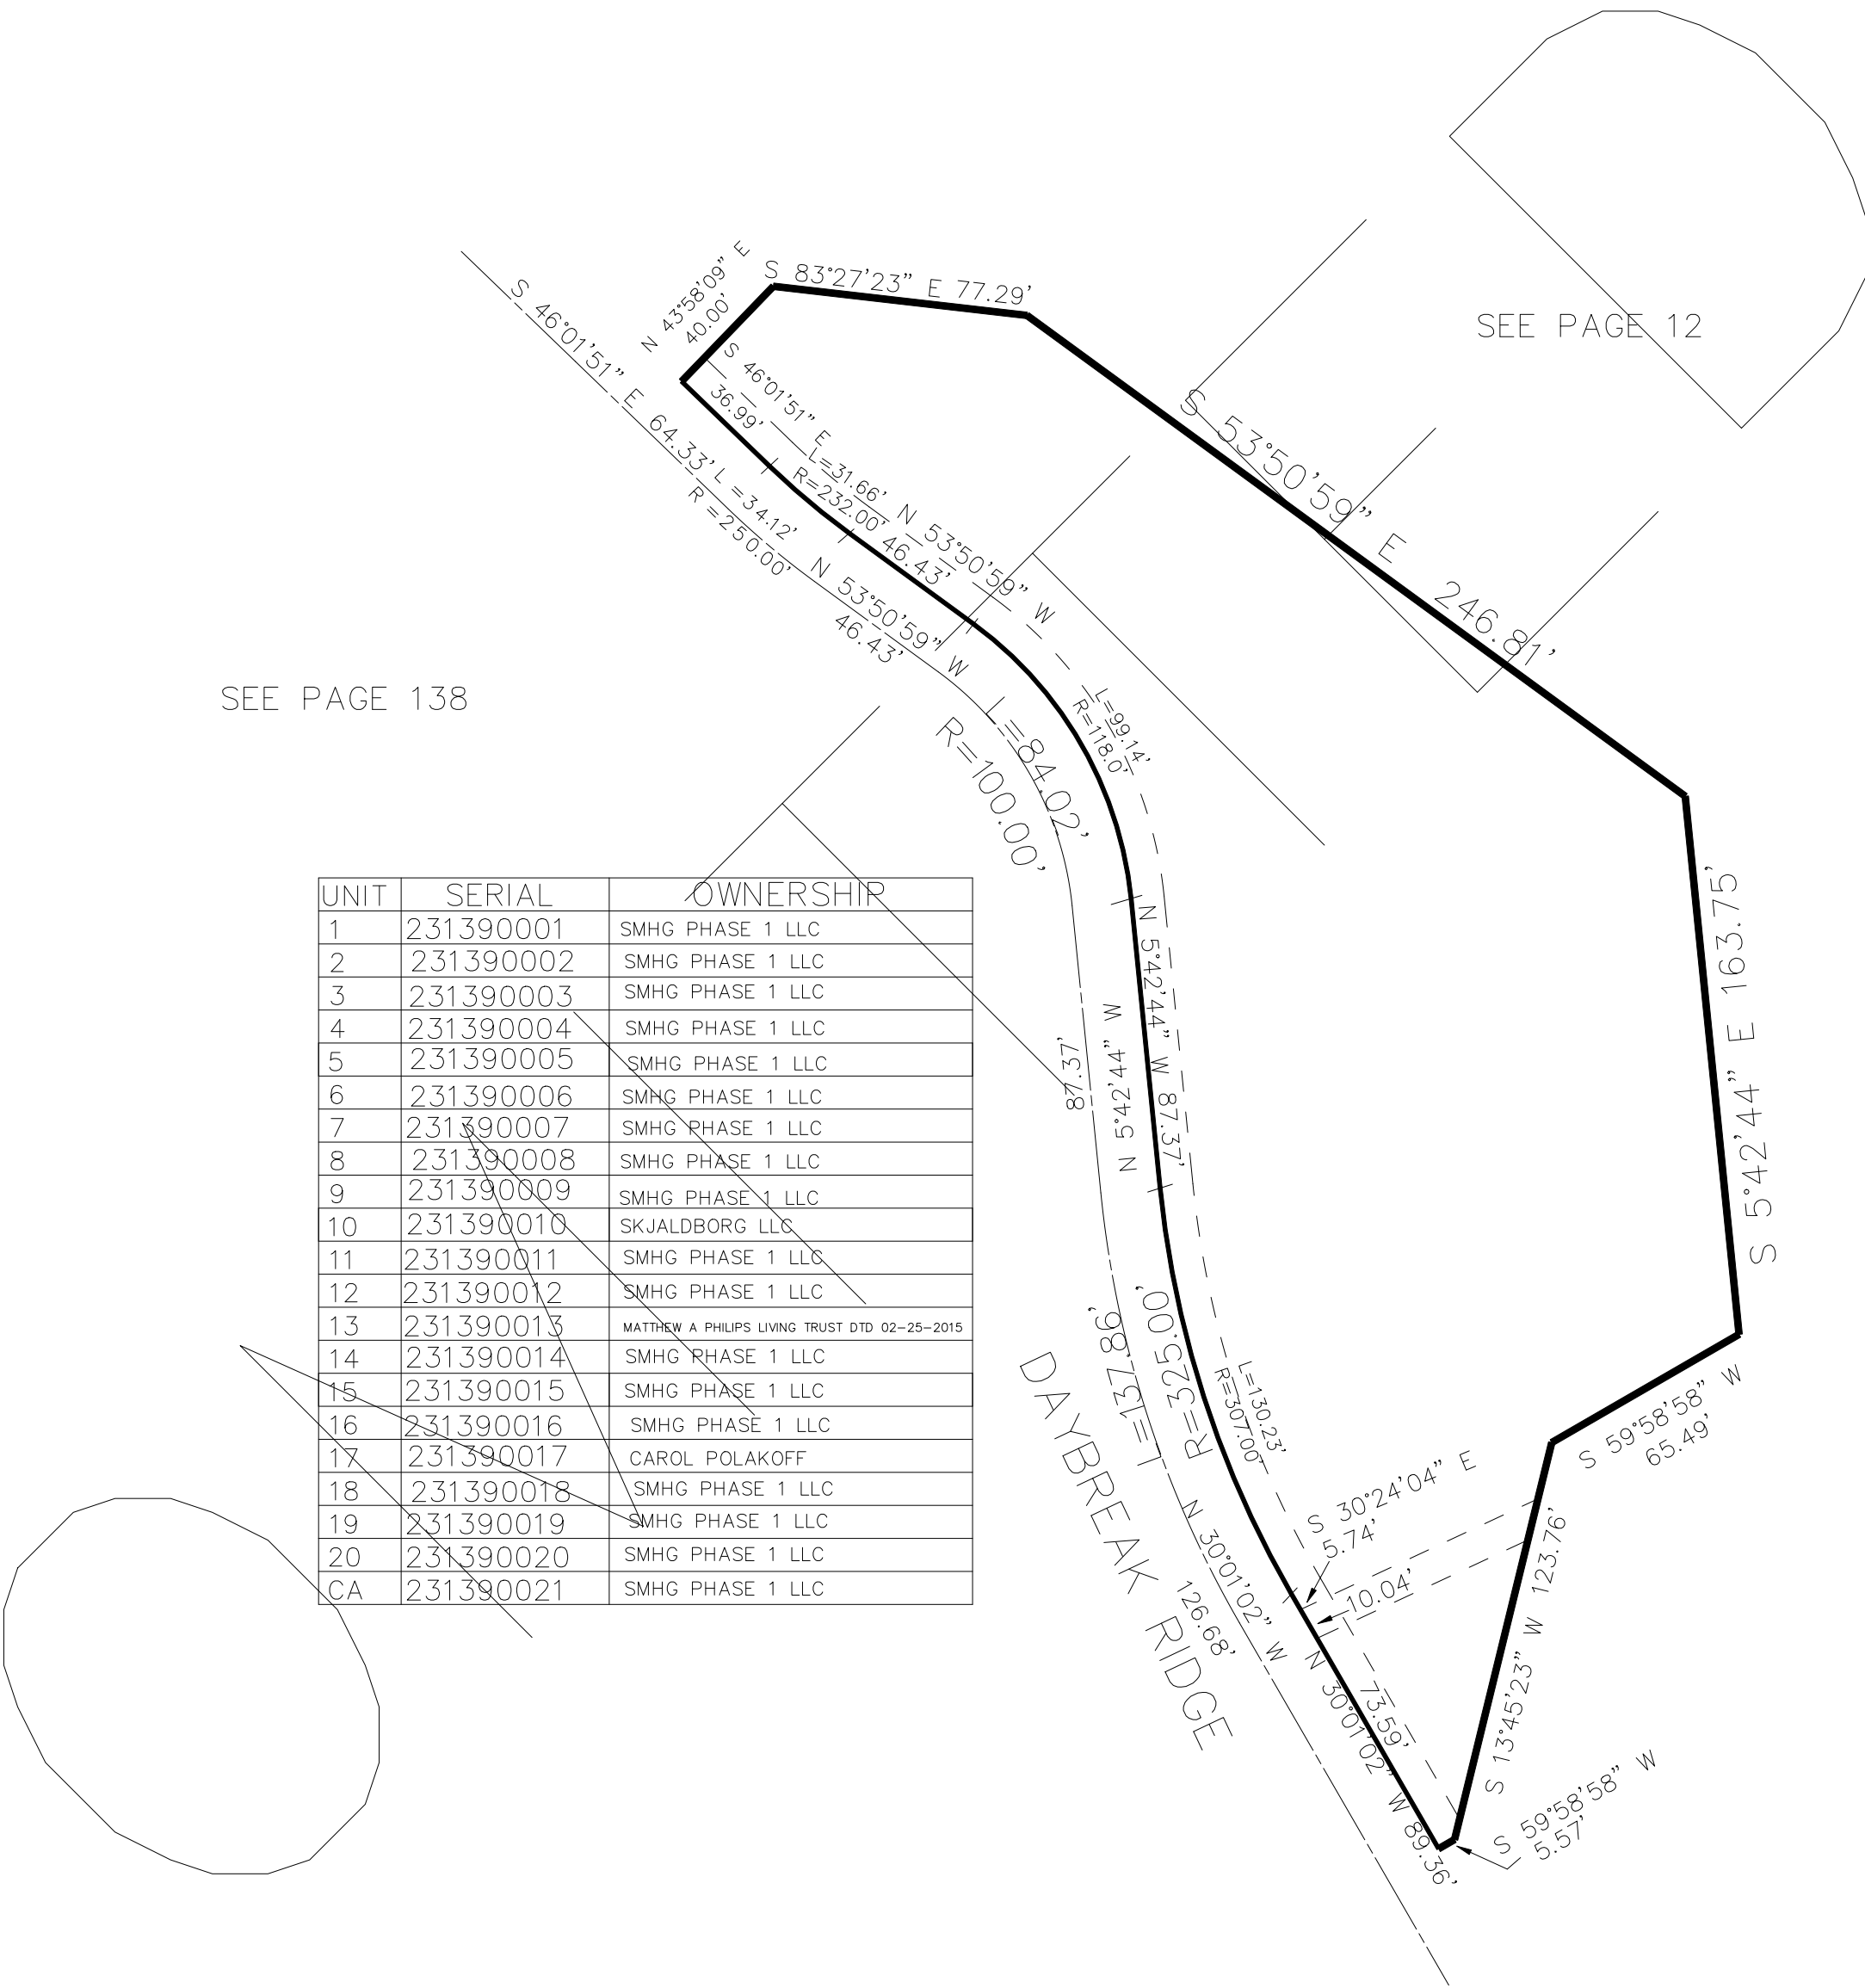

UNIT	SERIAL	OWNERSHIP
1	231390001	SMHG PHASE 1 LLC
2	231390002	SMHG PHASE 1 LLC
3	231390003	SMHG PHASE 1 LLC
4	231390004	SMHG PHASE 1 LLC
5	231390005	SMHG PHASE 1 LLC
6	231390006	SMHG PHASE 1 LLC
7	231390007	SMHG PHASE 1 LLC
8	231390008	SMHG PHASE 1 LLC
9	231390009	SMHG PHASE 1 LLC
10	231390010	SKJALDBORG LLC
11	231390011	SMHG PHASE 1 LLC
12	231390012	SMHG PHASE 1 LLC
13	231390013	MATTHEW A PHILIPS LIVING TRUST DTD 02-25-2015
14	231390014	SMHG PHASE 1 LLC
15	231390015	SMHG PHASE 1 LLC
16	231390016	SMHG PHASE 1 LLC
17	231390017	CAROL POLAKOFF
18	231390018	SMHG PHASE 1 LLC
19	231390019	SMHG PHASE 1 LLC
20	231390020	SMHG PHASE 1 LLC
CA	231390021	SMHG PHASE 1 LLC

10' UTILITY & DRAINAGE EASEMENTS EACH
SIDE OF PROPERTY LINES AS INDICATED
BY DASHED LINES EXCEPT AS OTHERWISE
SHOWN.

FOR COMPLETE ENG DATA SEE
ORIGINAL DEDICATION PLAT IN
BOOK 78, PAGE 81 OF RECORDS.

SEE PAGE 12