

BLOCK 2 PLAT B

SCALE 1" = 200'

TAXING UNIT: 35



JARED STARLING
 240190027
 727 SQ FT

STATE OF UTAH
ROAD COMMISSION
240190021

STATE ROAD
COMMISSION OF UTAH
240190003

STATE OF UTAH
ROAD COMMISSION
240190020


STATE OF UTAH
240190008

STATE OF UTAH
240190010

(K) — — —
GILBERT A WANGSGARD
& WF TRUDI
240190009
4005 SQ FT

STATE ROAD
COMMISSION OF UTAH
240190006
1.28 AC±

(M) UTAH DEPARTMENT
OF TRANSPORTATION
240190029
533 SQ FT

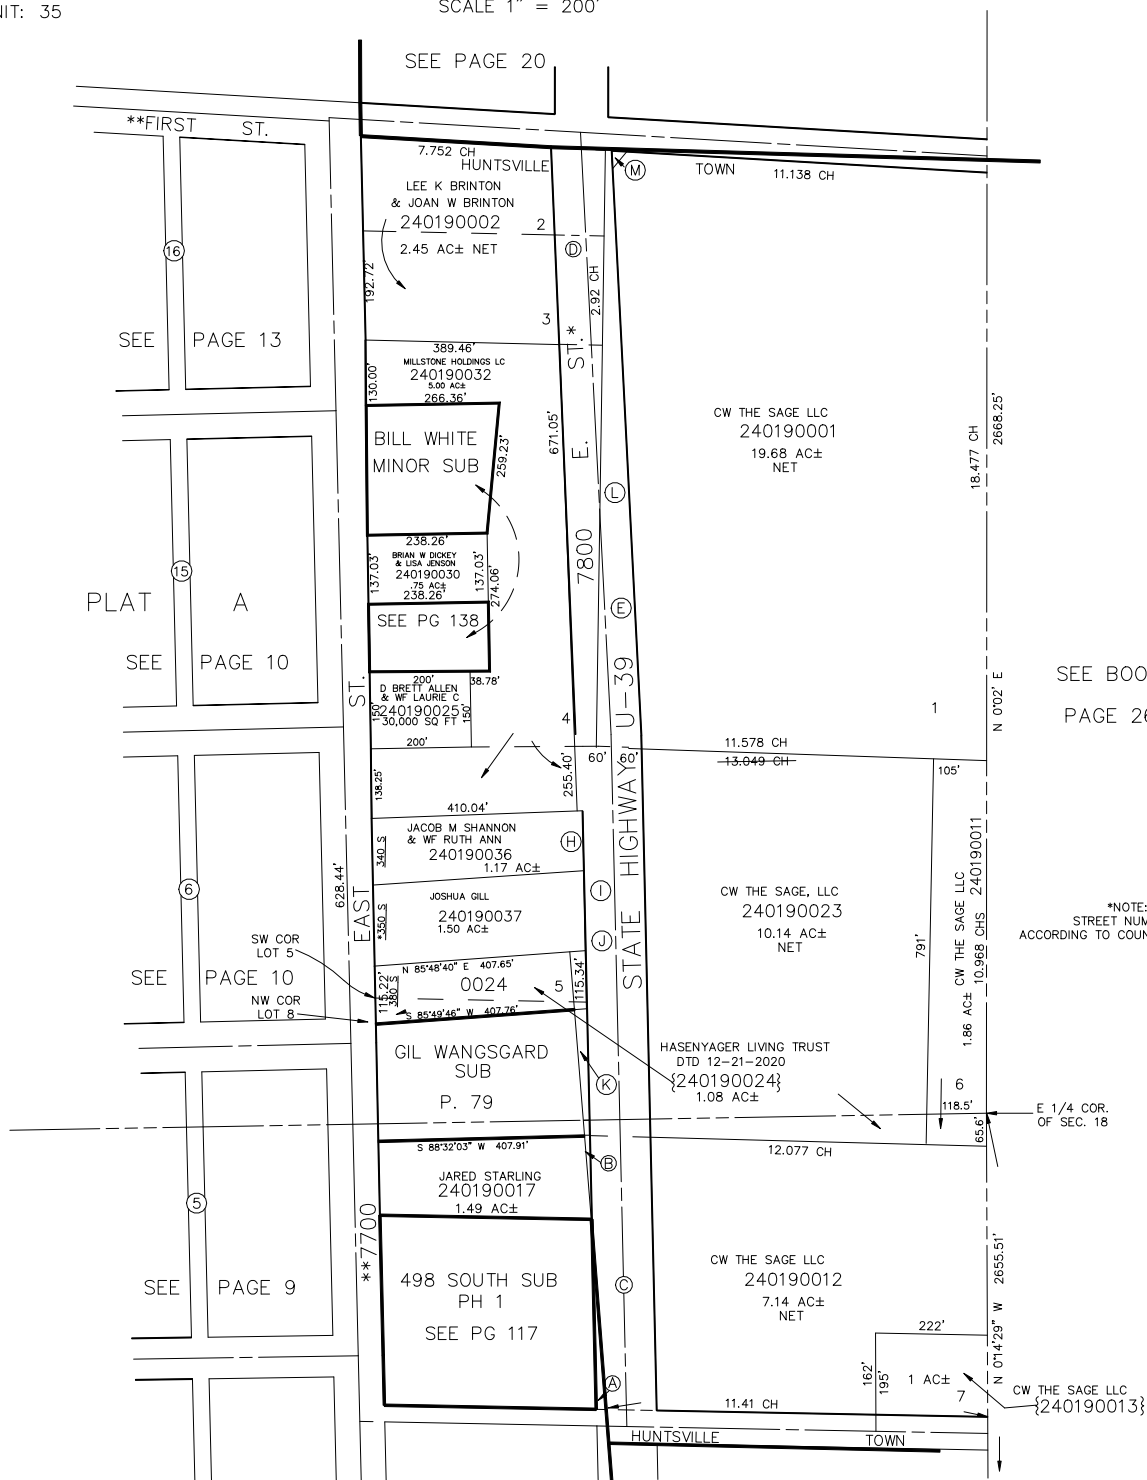

*NOTE:
STREET NUMBERS
ACCORDING TO COUNTY SURVEYOR

**STREET NAME CHANGE E#2195484

SEE PAGE 18
FOR TAX PURPOSES ONLY

*ADDRESS AFFIDAVIT E#3162125

L.D.F. 5-92