

PART OF SECTION 33, T.7N., R.2W., S.L.B. & M.


50

PLAIN CITY
LOTS 24 TO 30, & 37, 39 TO 46, & 61, PLAT B

TAXING UNIT: 21

SCALE 1" = 250'

SEE PAGE 24-1

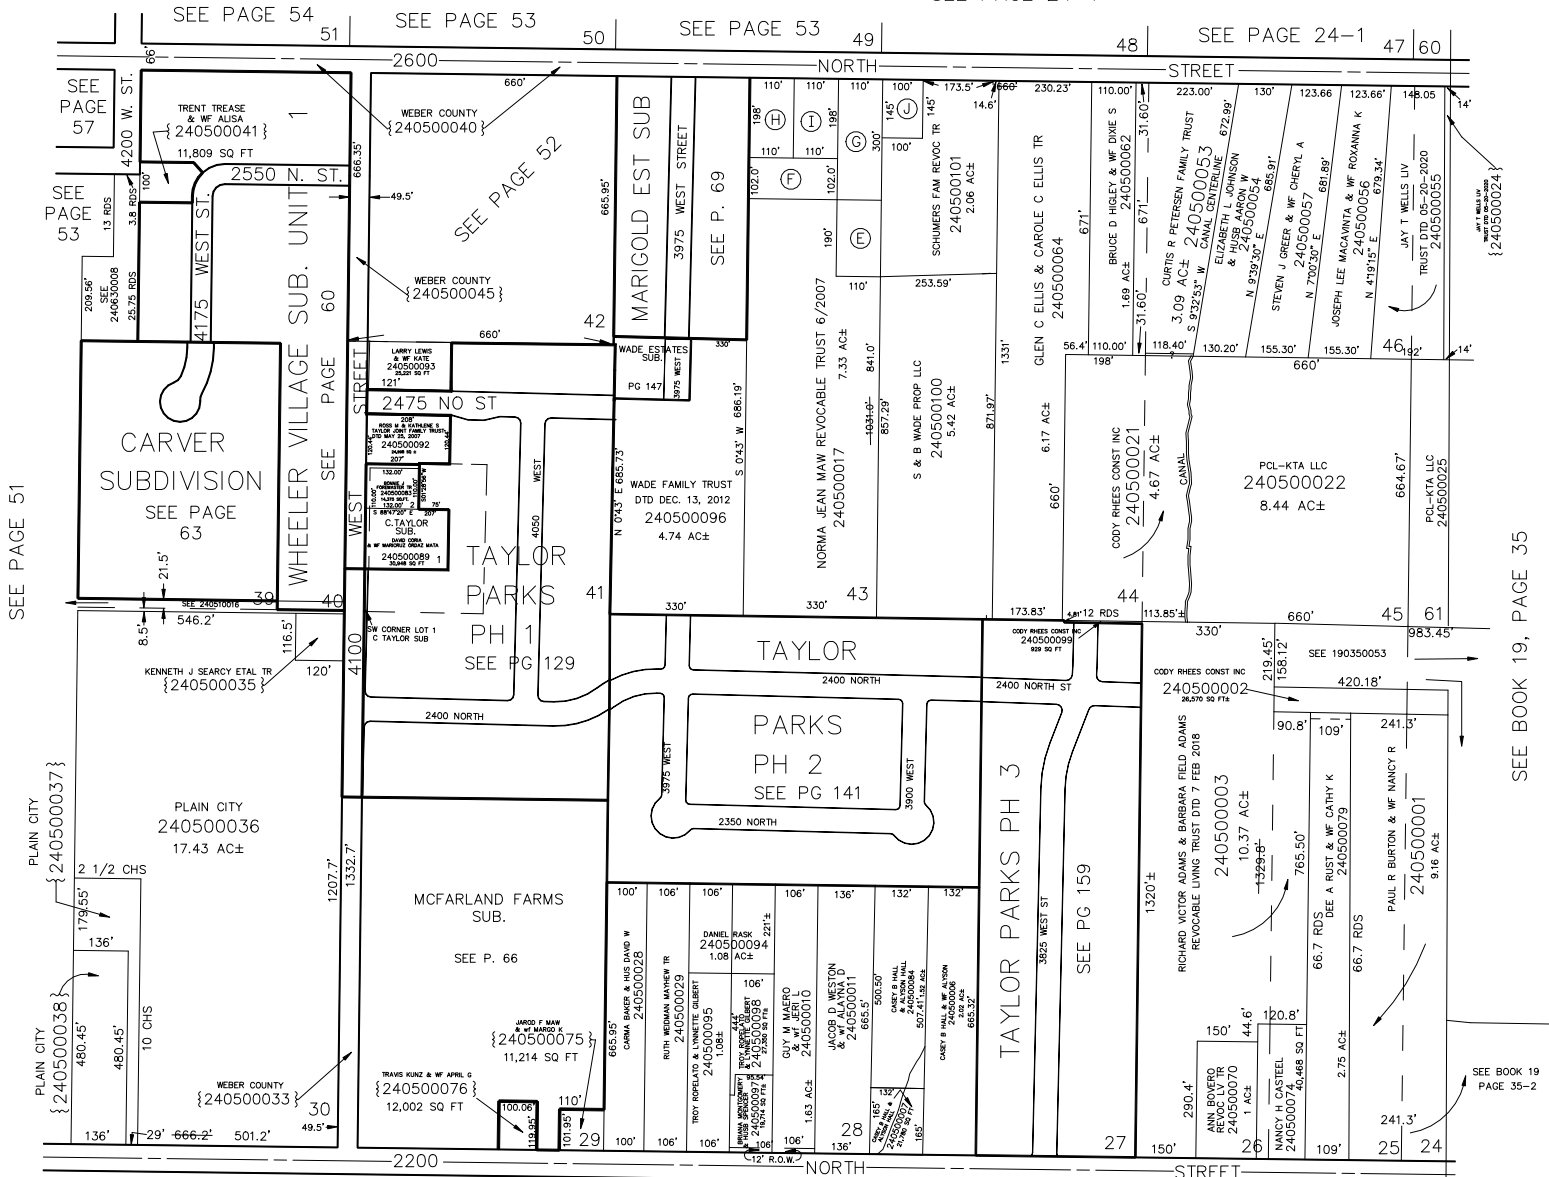

SEE BOOK 19, PAGE 35

SEE BOOK 19
PAGE 35-2

SEE PAGE 47

SEE PAGE 46

(E)	(F)	(G)	(H)	(I)	(J)
JOHN DAN MAW & Wf URAINA 240500073 20,900 SQ FT	NORMA JEAN MAW REVOCABLE TRUST 6/2007 240500048 22,440 SQ FT	JOHN DAN MAW & Wf URAINA 240500072 33,000 SQ FT	DEAN C ELLIS FAM TRUST DTD 04-11-2019 240500077 21,780 SQ FT	LARRY J BEAMAN & KAREN BEAMAN 240500078 21,780 SQ FT	KEVIN L POULSEN 240500080 14,500 SQ FT

FOR TAX PURPOSES ONLY

L.D.F. 7-92