

PART OF THE S.1/2, OF SECTION 23, T.7N., R.2W., S.L.B. & M.

JIM SARGENT SUBDIVISION

TAXING UNIT: 21

IN PLAIN CITY


SCALE 1" = 50'

SEE PAGE 46

2200 NORTH STREET

S 89°04'59" E

498.021

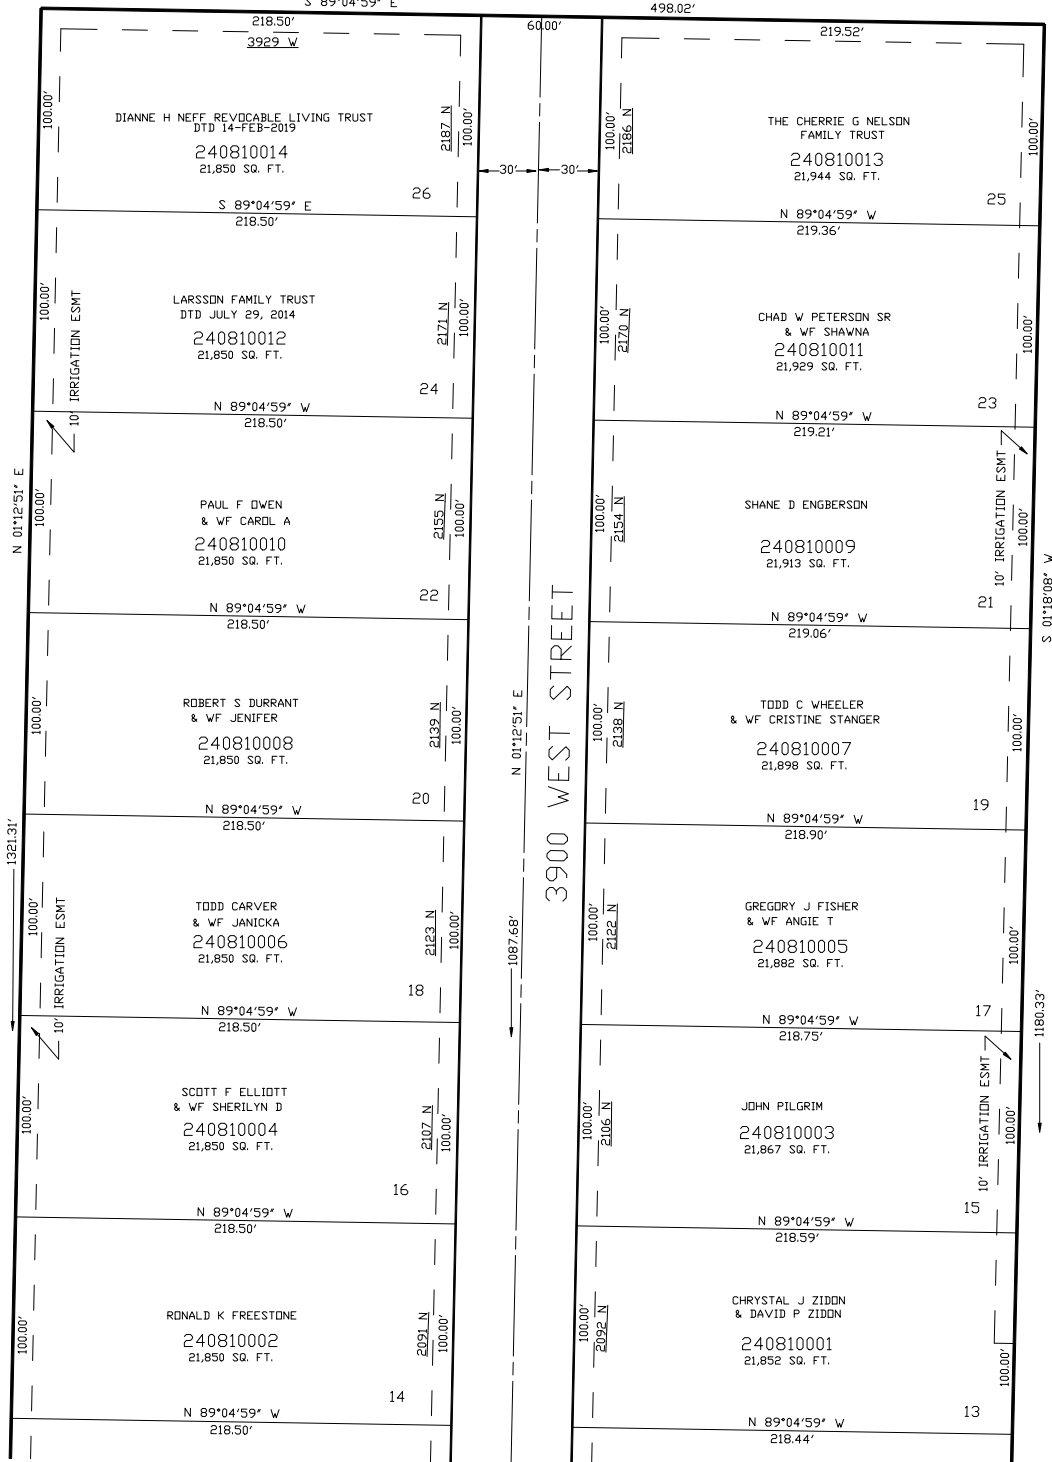

SEE PAGE 47

SEE PAGE 46

10' UTILITY & DRAINAGE EASEMENTS EACH
SIDE OF PROPERTY LINES AS INDICATED
BY DASHED LINES EXCEPT AS OTHERWISE
SHOWN.

FOR COMPLETE ENG DATA SEE
ORIGINAL DEDICATION PLAT IN
BOOK 49, PAGE 42 OF RECORDS.

SEE PAGE 80

FOR TAX PURPOSES ONLY

JAR 04-99