

PART OF THE NE.1/4, OF SECTION 24, T.5N., R.3W., S.L.B. & M.

137


PARK FIELDS SUBDIVISION

IN HOOPER CITY

TAXING UNIT: 376

SCALE 1" = 30'

SEE PAGE 2

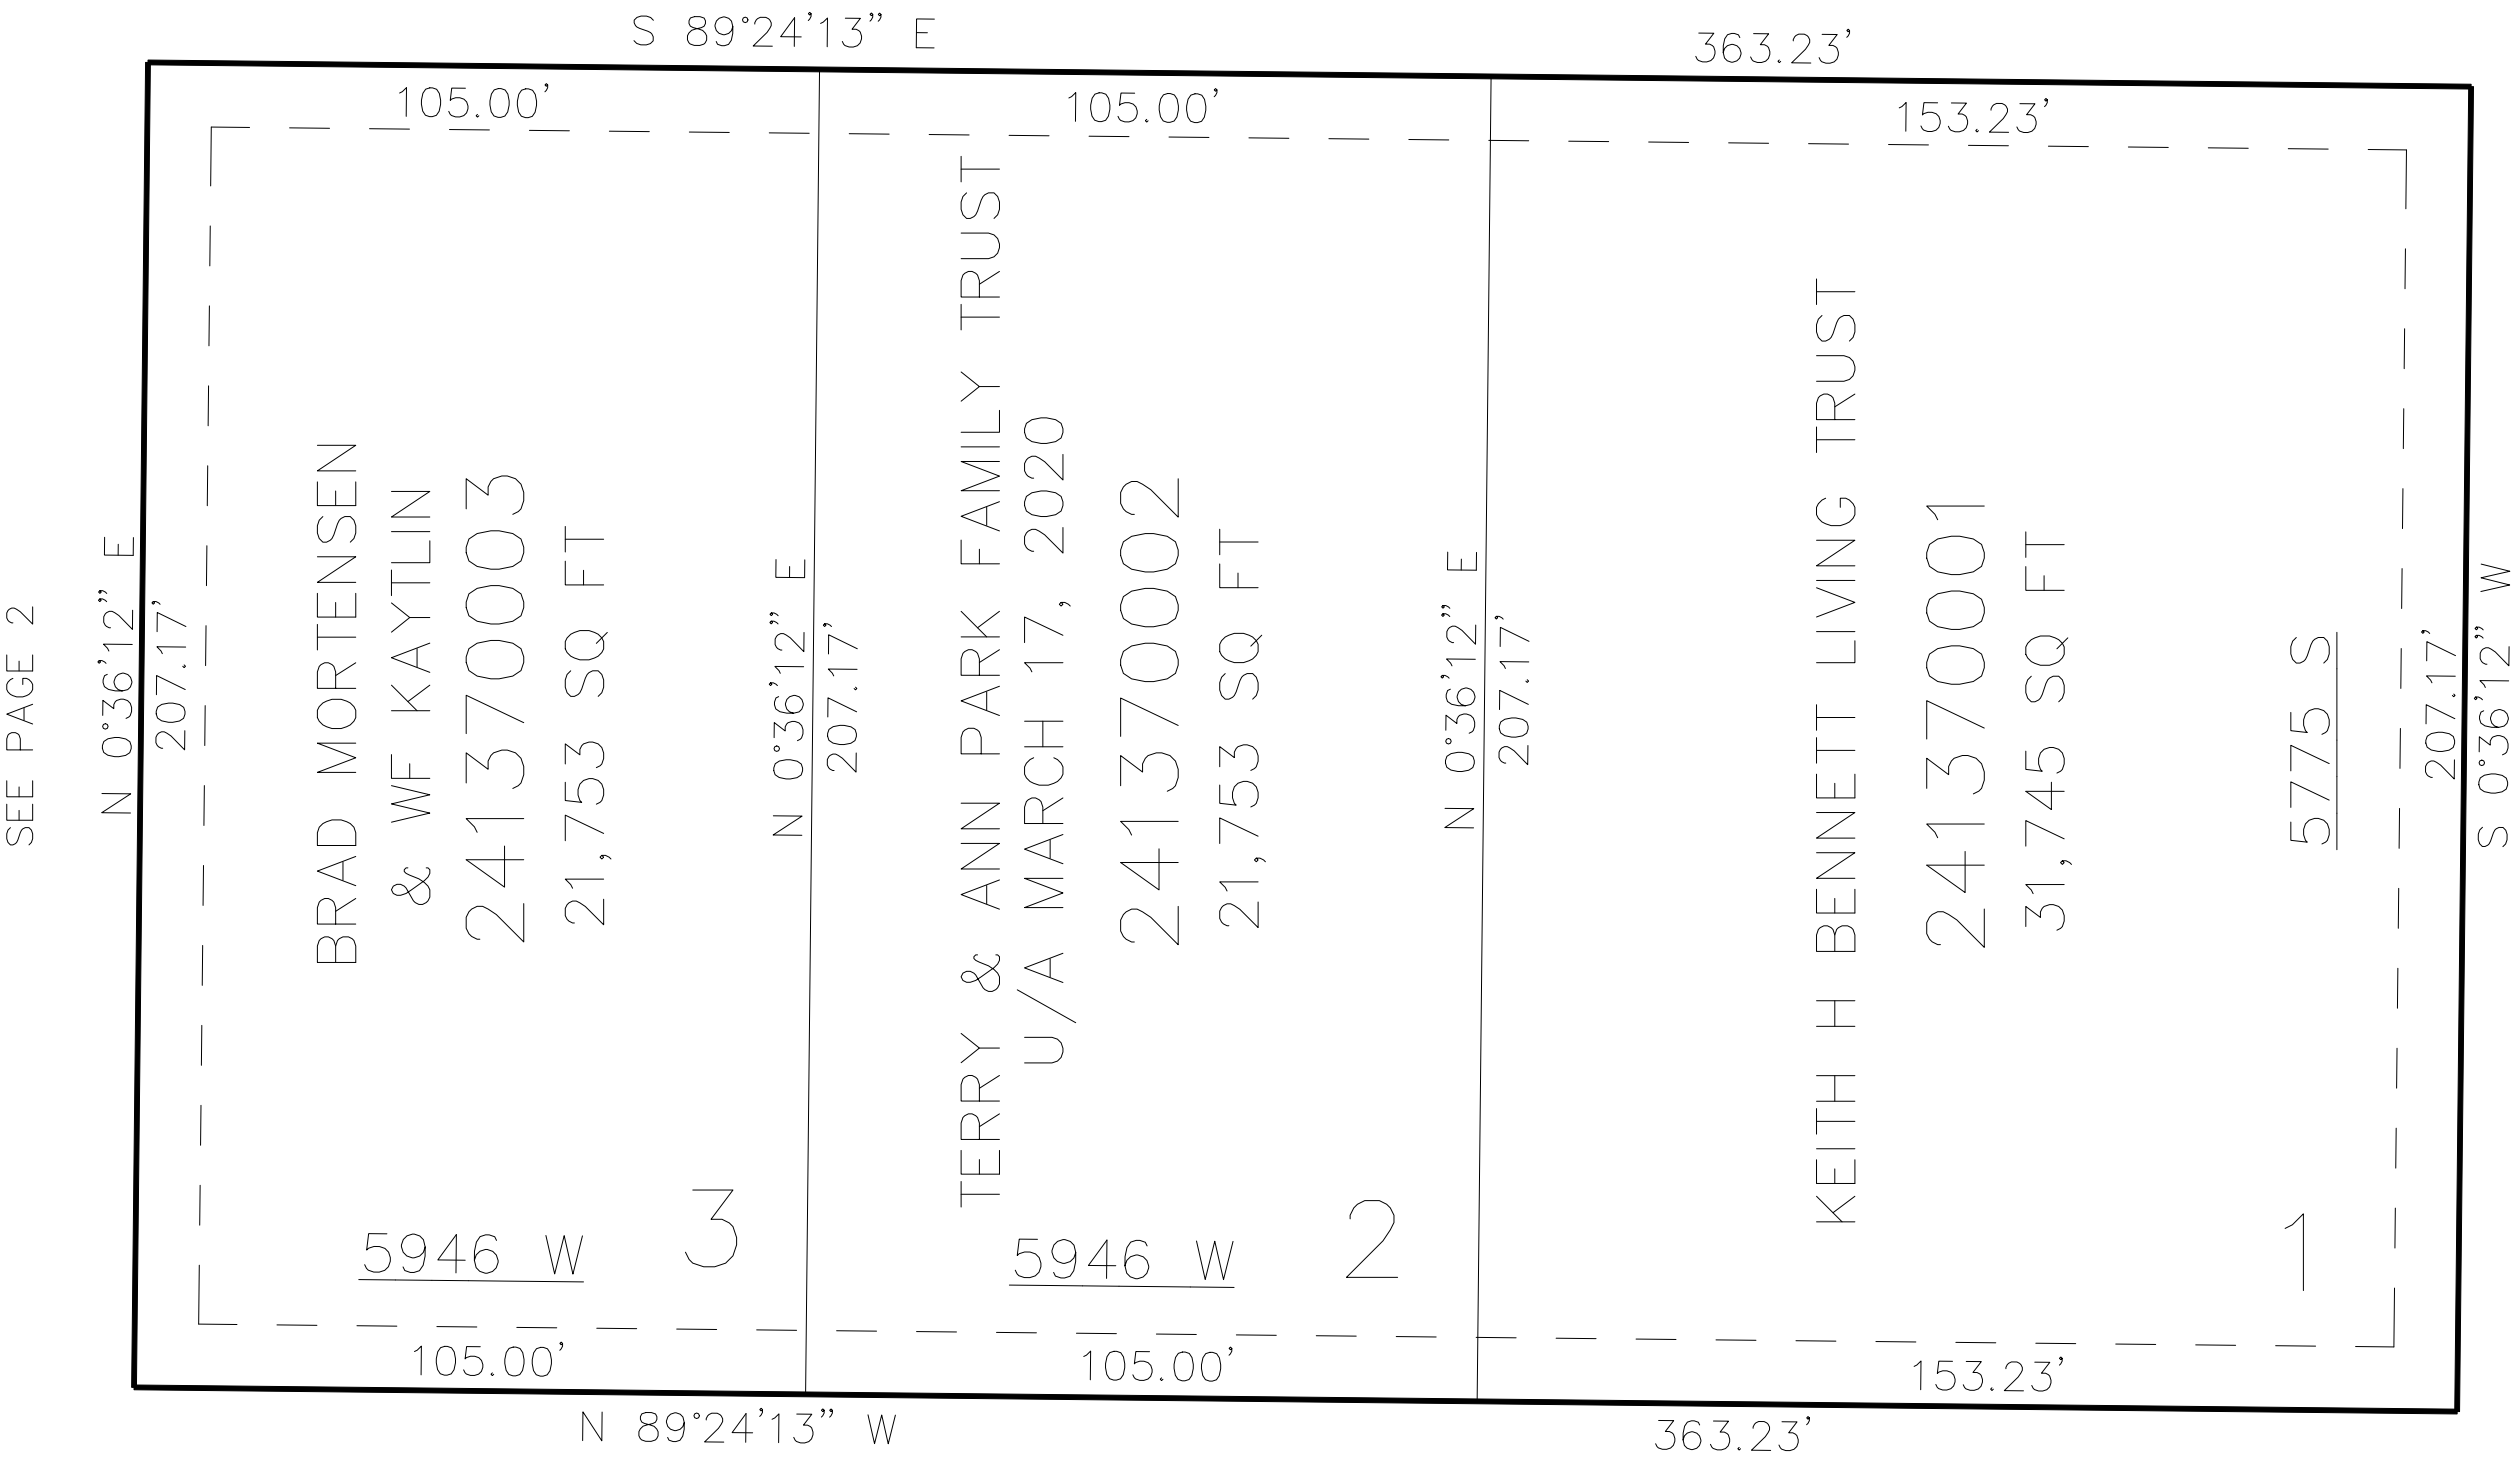

5900 WEST ST

SEE PAGE 2

5800 SOUTH ST

SEE PAGE 2

10' UTILITY & DRAINAGE EASEMENTS EACH
SIDE OF PROPERTY LINES AS INDICATED
BY DASHED LINES EXCEPT AS OTHERWISE
SHOWN.

FOR COMPLETE ENG DATA SEE
ORIGINAL DEDICATION PLAT IN
BOOK 80, PAGE 28 OF RECORDS.

FOR TAX PURPOSES ONLY