

PART OF SECTION 8, T.5N., R.1W., S.L.B. & M.
 AMENDED PLAT OF
 WASHINGTON TERRACE PARCEL 'E'
 BLOCK 4

TAXING UNIT: 24

IN WASHINGTON TERRACE CITY

SCALE 1" = 50'

28

SEE PAGE 26

SEE PAGE 29

SEE PAGE 27


SEE PAGE 30

5' UTILITY & DRAINAGE EASEMENTS EACH
 SIDE OF PROPERTY LINES AS INDICATED
 BY DASHED LINES EXCEPT AS OTHERWISE
 SHOWN.

FOR COMPLETE ENG DATA SEE
 ORIGINAL DEDICATION PLAT IN
 BOOK 10, PAGE 81-C OF RECORDS.

FOR TAX PURPOSES ONLY

L.D.F. 12-90

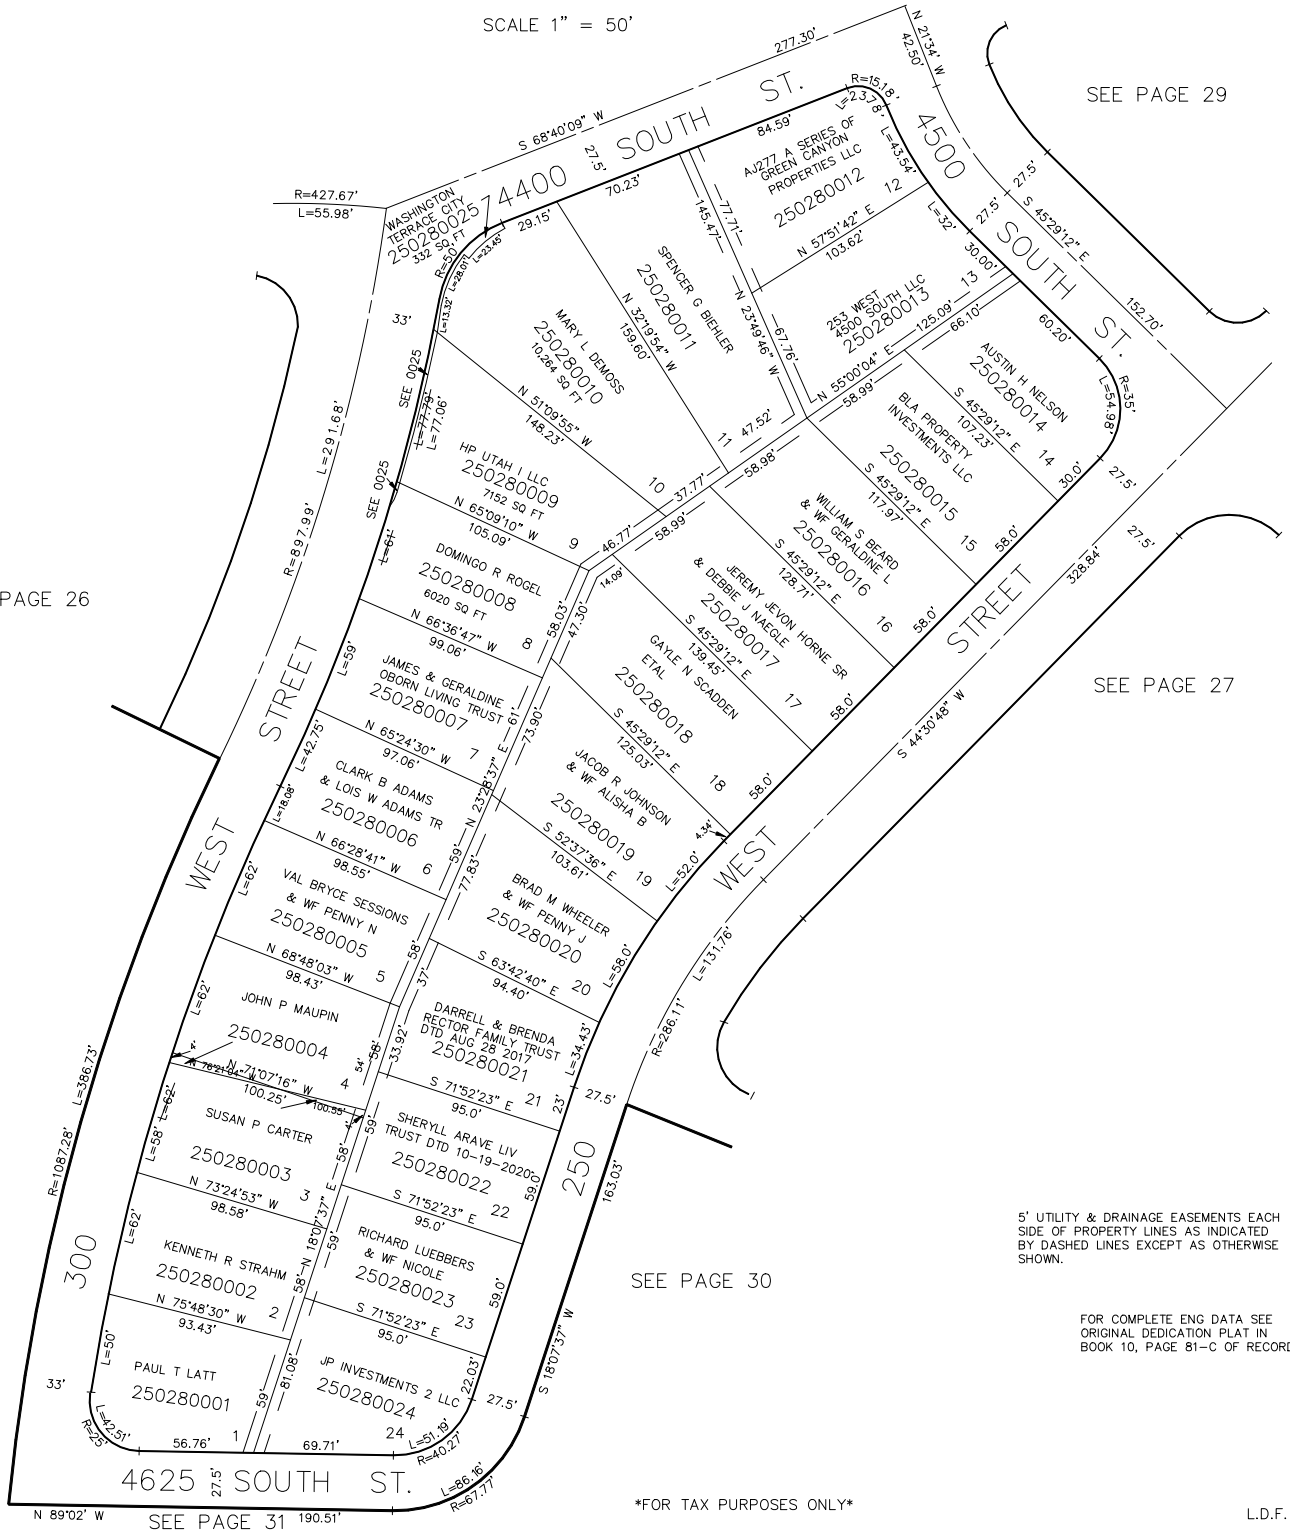

25