

PART OF SECTION 8, T.5N., R.1W., S.L.B. & M.
WASHINGTON TERRACE PARCEL 'F'

BLOCKS 1 & 2

IN WASHINGTON TERRACE CITY

TAXING UNIT: 24

SCALE 1" = 50'

SEE PAGE 27


7' UTILITY & DRAINAGE EASEMENTS EACH
 SIDE OF PROPERTY LINES AS INDICATED
 BY DASHED LINES EXCEPT AS OTHERWISE
 SHOWN.

* IS SHOWN WHERE LOT &
 STREET LINES WERE CHANGED
 BY DEEDS.

FOR COMPLETE ENG DATA SEE
 ORIGINAL DEDICATION PLAT IN
 BOOK 10, PAGE 82-B OF RECORDS.

SEE PAGE 22

SEE PAGE 23

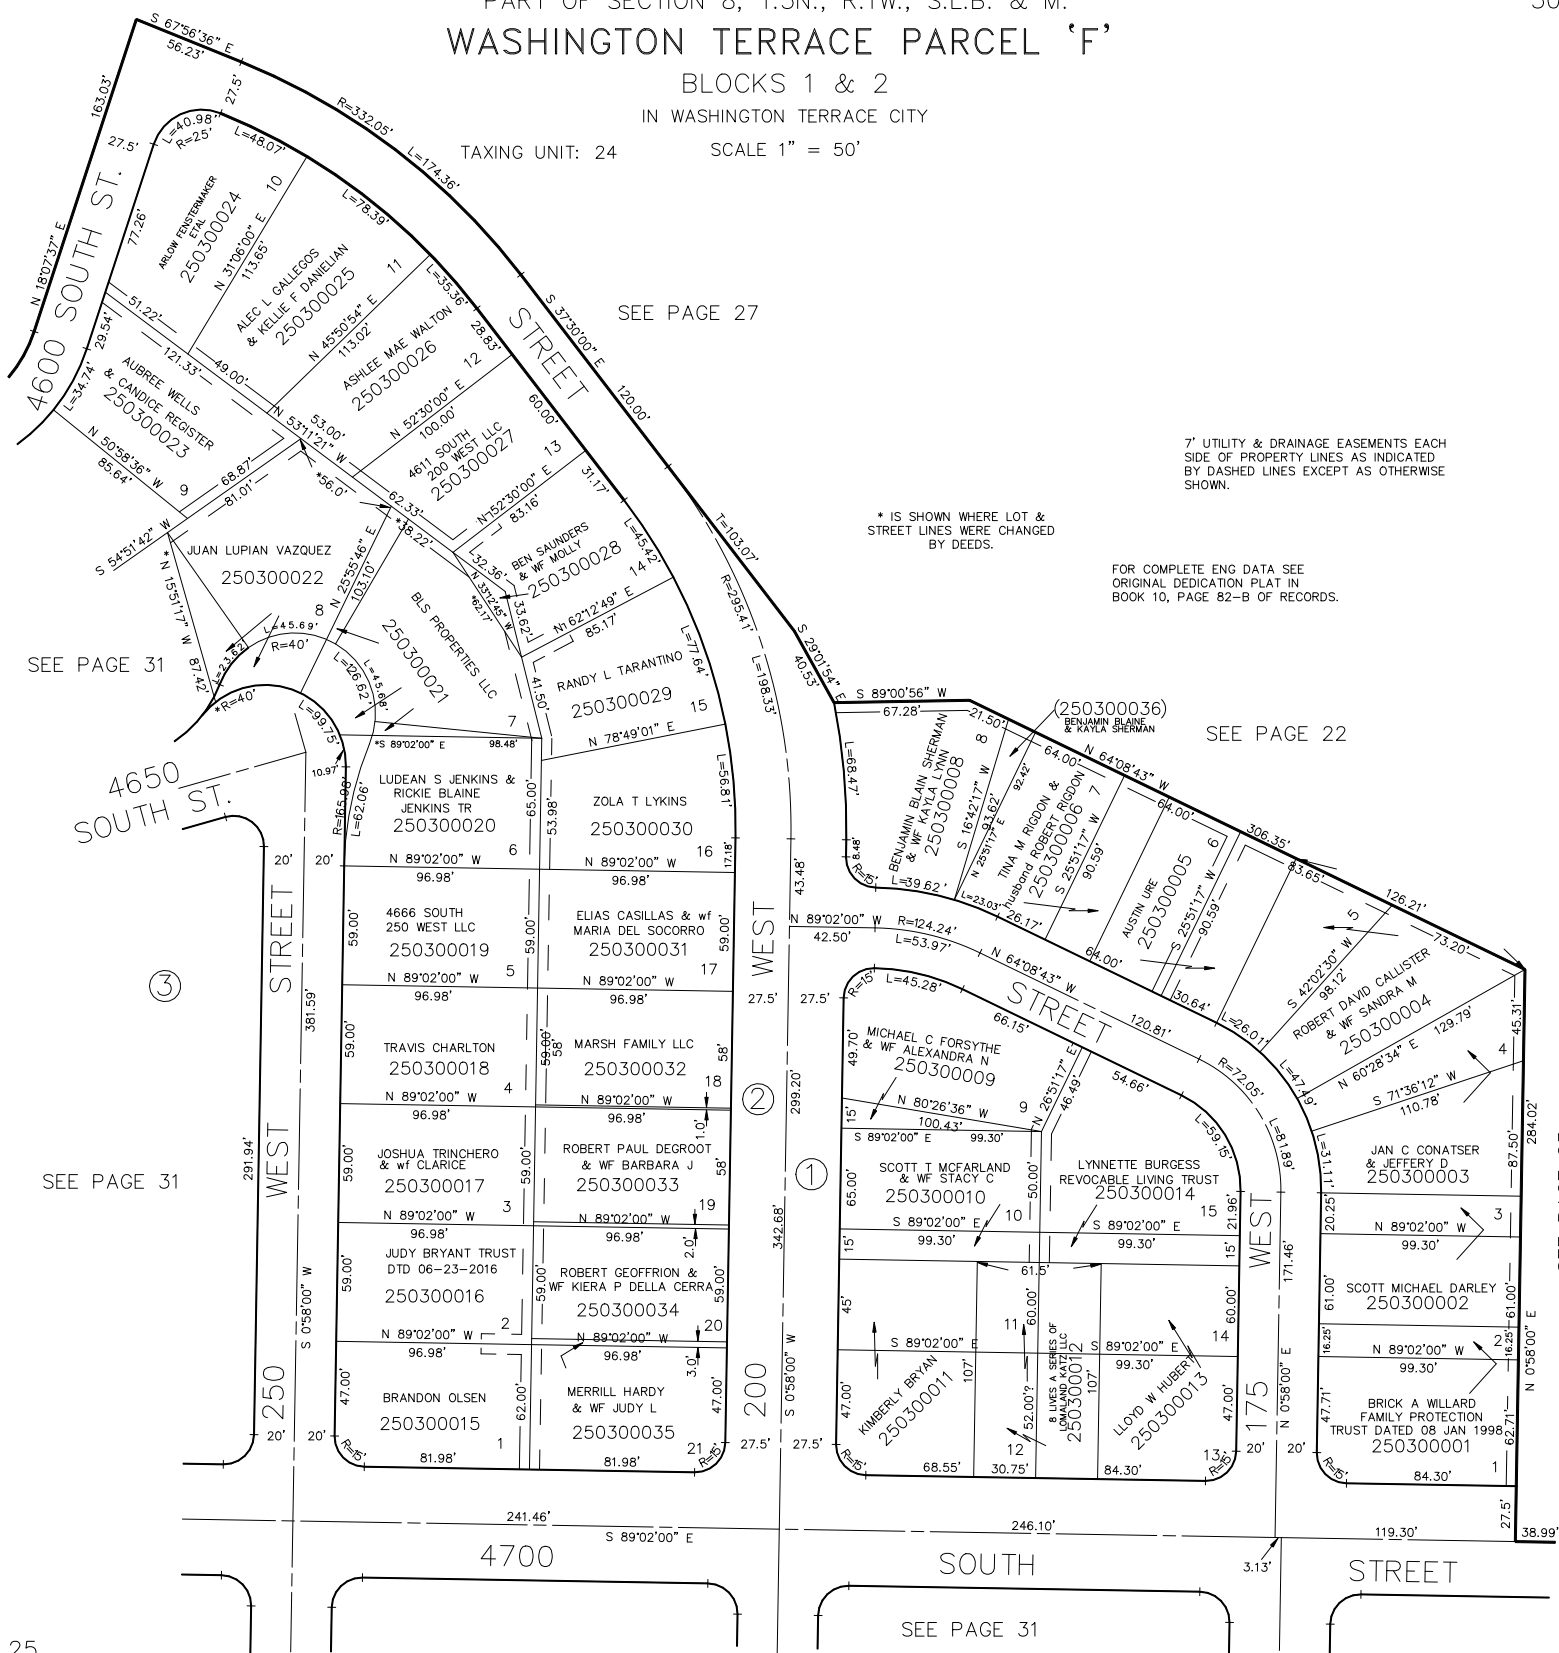

FOR TAX PURPOSES ONLY