

PART OF SEC. 17, T.5N., R.1W., S.L.B. & M.


TAXING UNIT: 24

SEE PAGE 39

WASHINGTON TERRACE
PARCEL "H"
BLOCKS 3 & 17
IN WASHINGTON TERRACE CITY
SCALE 1" = 50'

SEE BK 7, P 70 & 71

SEE BK 7, PG 67

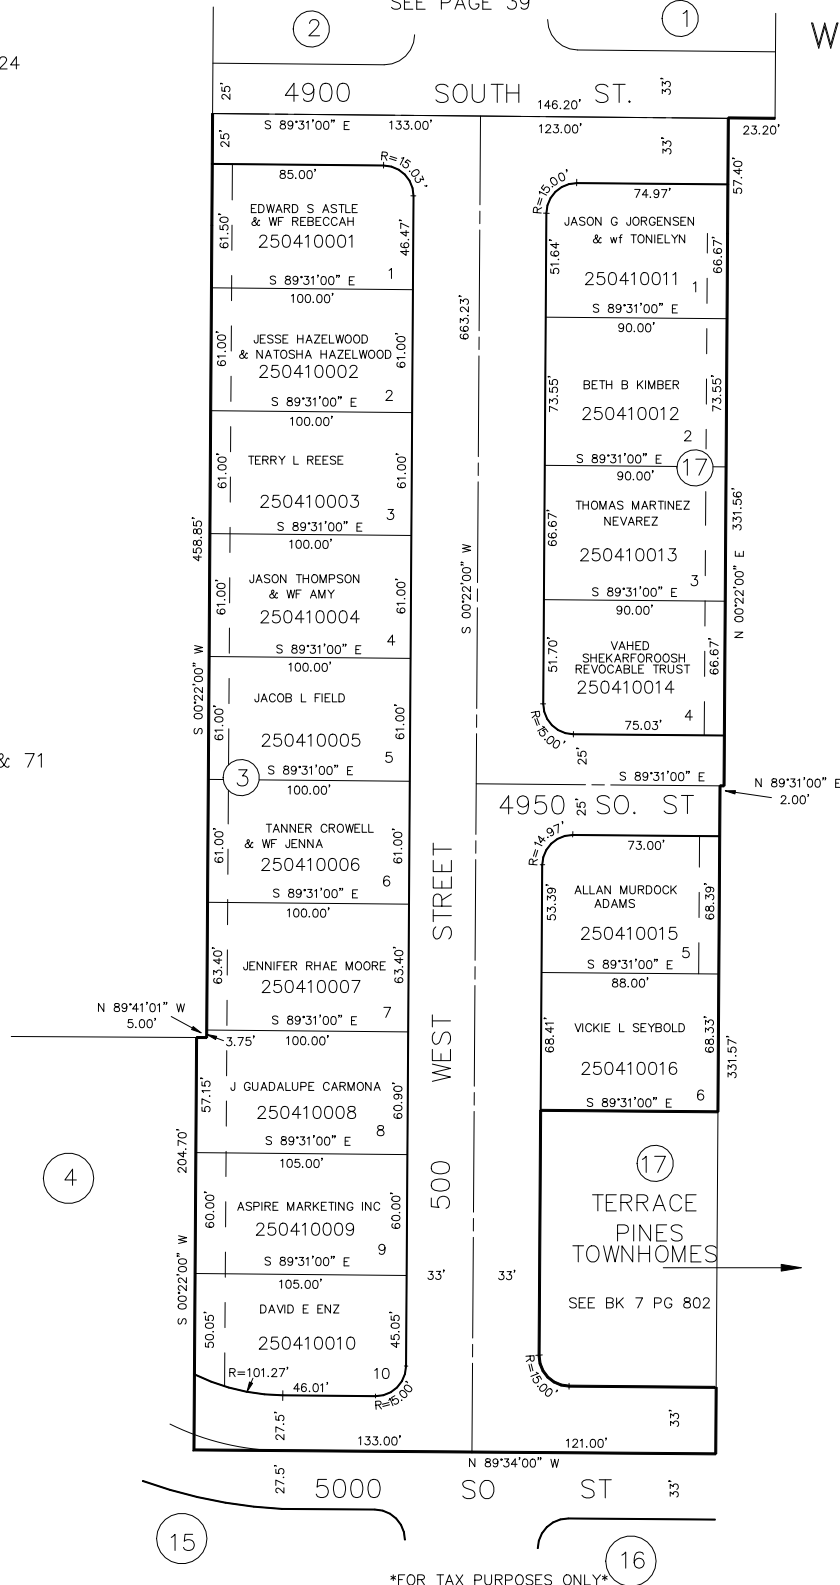

FOR COMPLETE ENG. DATA SEE
ORIGINAL DEDICATION PLAT IN
BOOK 10, PAGE 42-A OF RECORDS.

10' UTILITY & DRAINAGE EASEMENTS EACH
SIDE OF PROPERTY LINES AS INDICATED
BY DASHED LINES EXCEPT AS OTHERWISE
SHOWN.

FOR TAX PURPOSES ONLY

KST 6-90