

PART OF NE 1/4 SEC. 23, T.5 N., R.3 W., S.L.B. & M.
NAISBITT ACRES PHASE 2

62

TAXING UNIT: 110

LOTS II - 16

WEBER COUNTY

SCALE 1" TO 50'

PREFIX: 10-068

EXCEPT WHERE OTHERWISE SHOWN
ALL LOTS OWNED BY
BLACKBURN JONES CO.


SEE PAGE 58

NORTH 1/4 COR. SEC. 23
T5N.R3W. SLB & M

1433.50' EAST

300.02' SOUTH

BEGINNING POINT

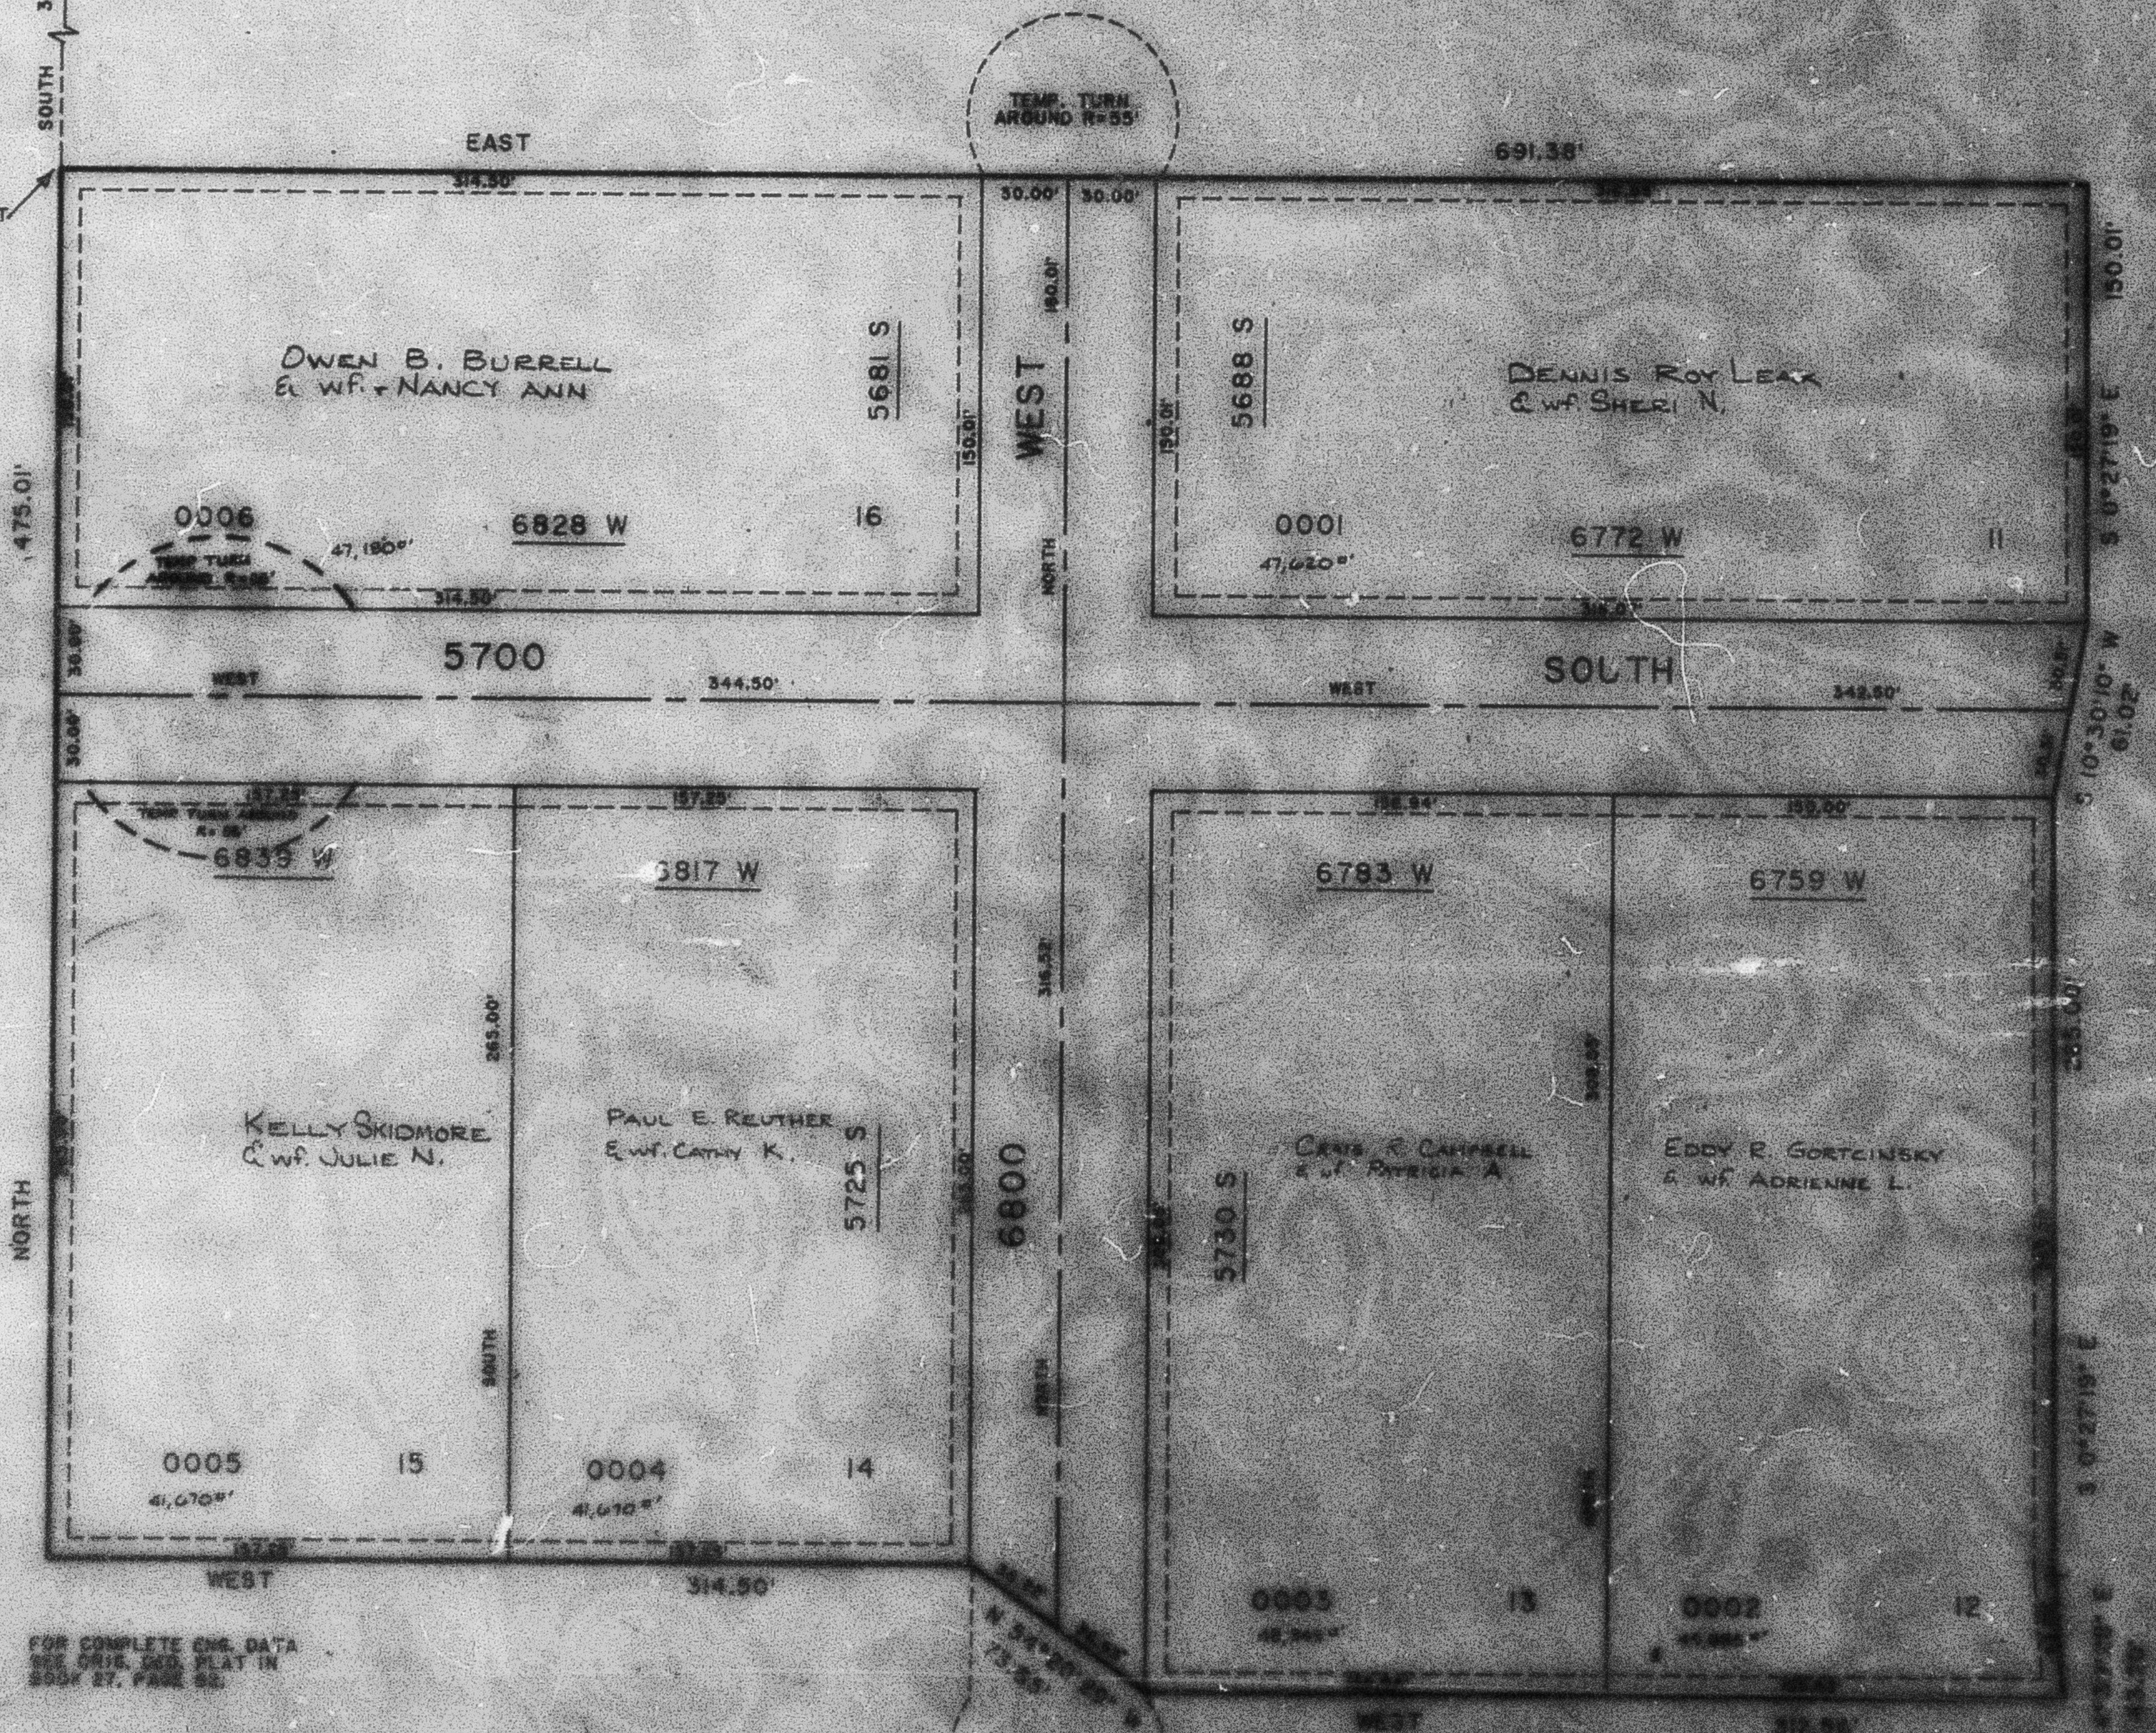

FOR COMPLETE ENG. DATA
SEE ORIS. ENG. PLAN IN
BOOK 27, PAGE 52.

7' UTILITY & DRAINAGE EASEMENTS
EACH SIDE OF PROPERTY LINE AS
INDICATED BY DASHED LINES.
EXCEPT AS OTHERWISE NOTED.