

PART OF N.E. 1/4 OF SECTION 16,
T. 6 N., R. 1 W., S.L.B. & M.

SOUTH EL RANCHO NO. 4 SUBDIVISION


BLOCK 3, LOTS 1-8 & 17-25 BLOCK 4, LOTS 1-10

OGDEN CITY

TAXING UNIT: 25

SCALE: 1" = 50'

PREFIX: 12-017

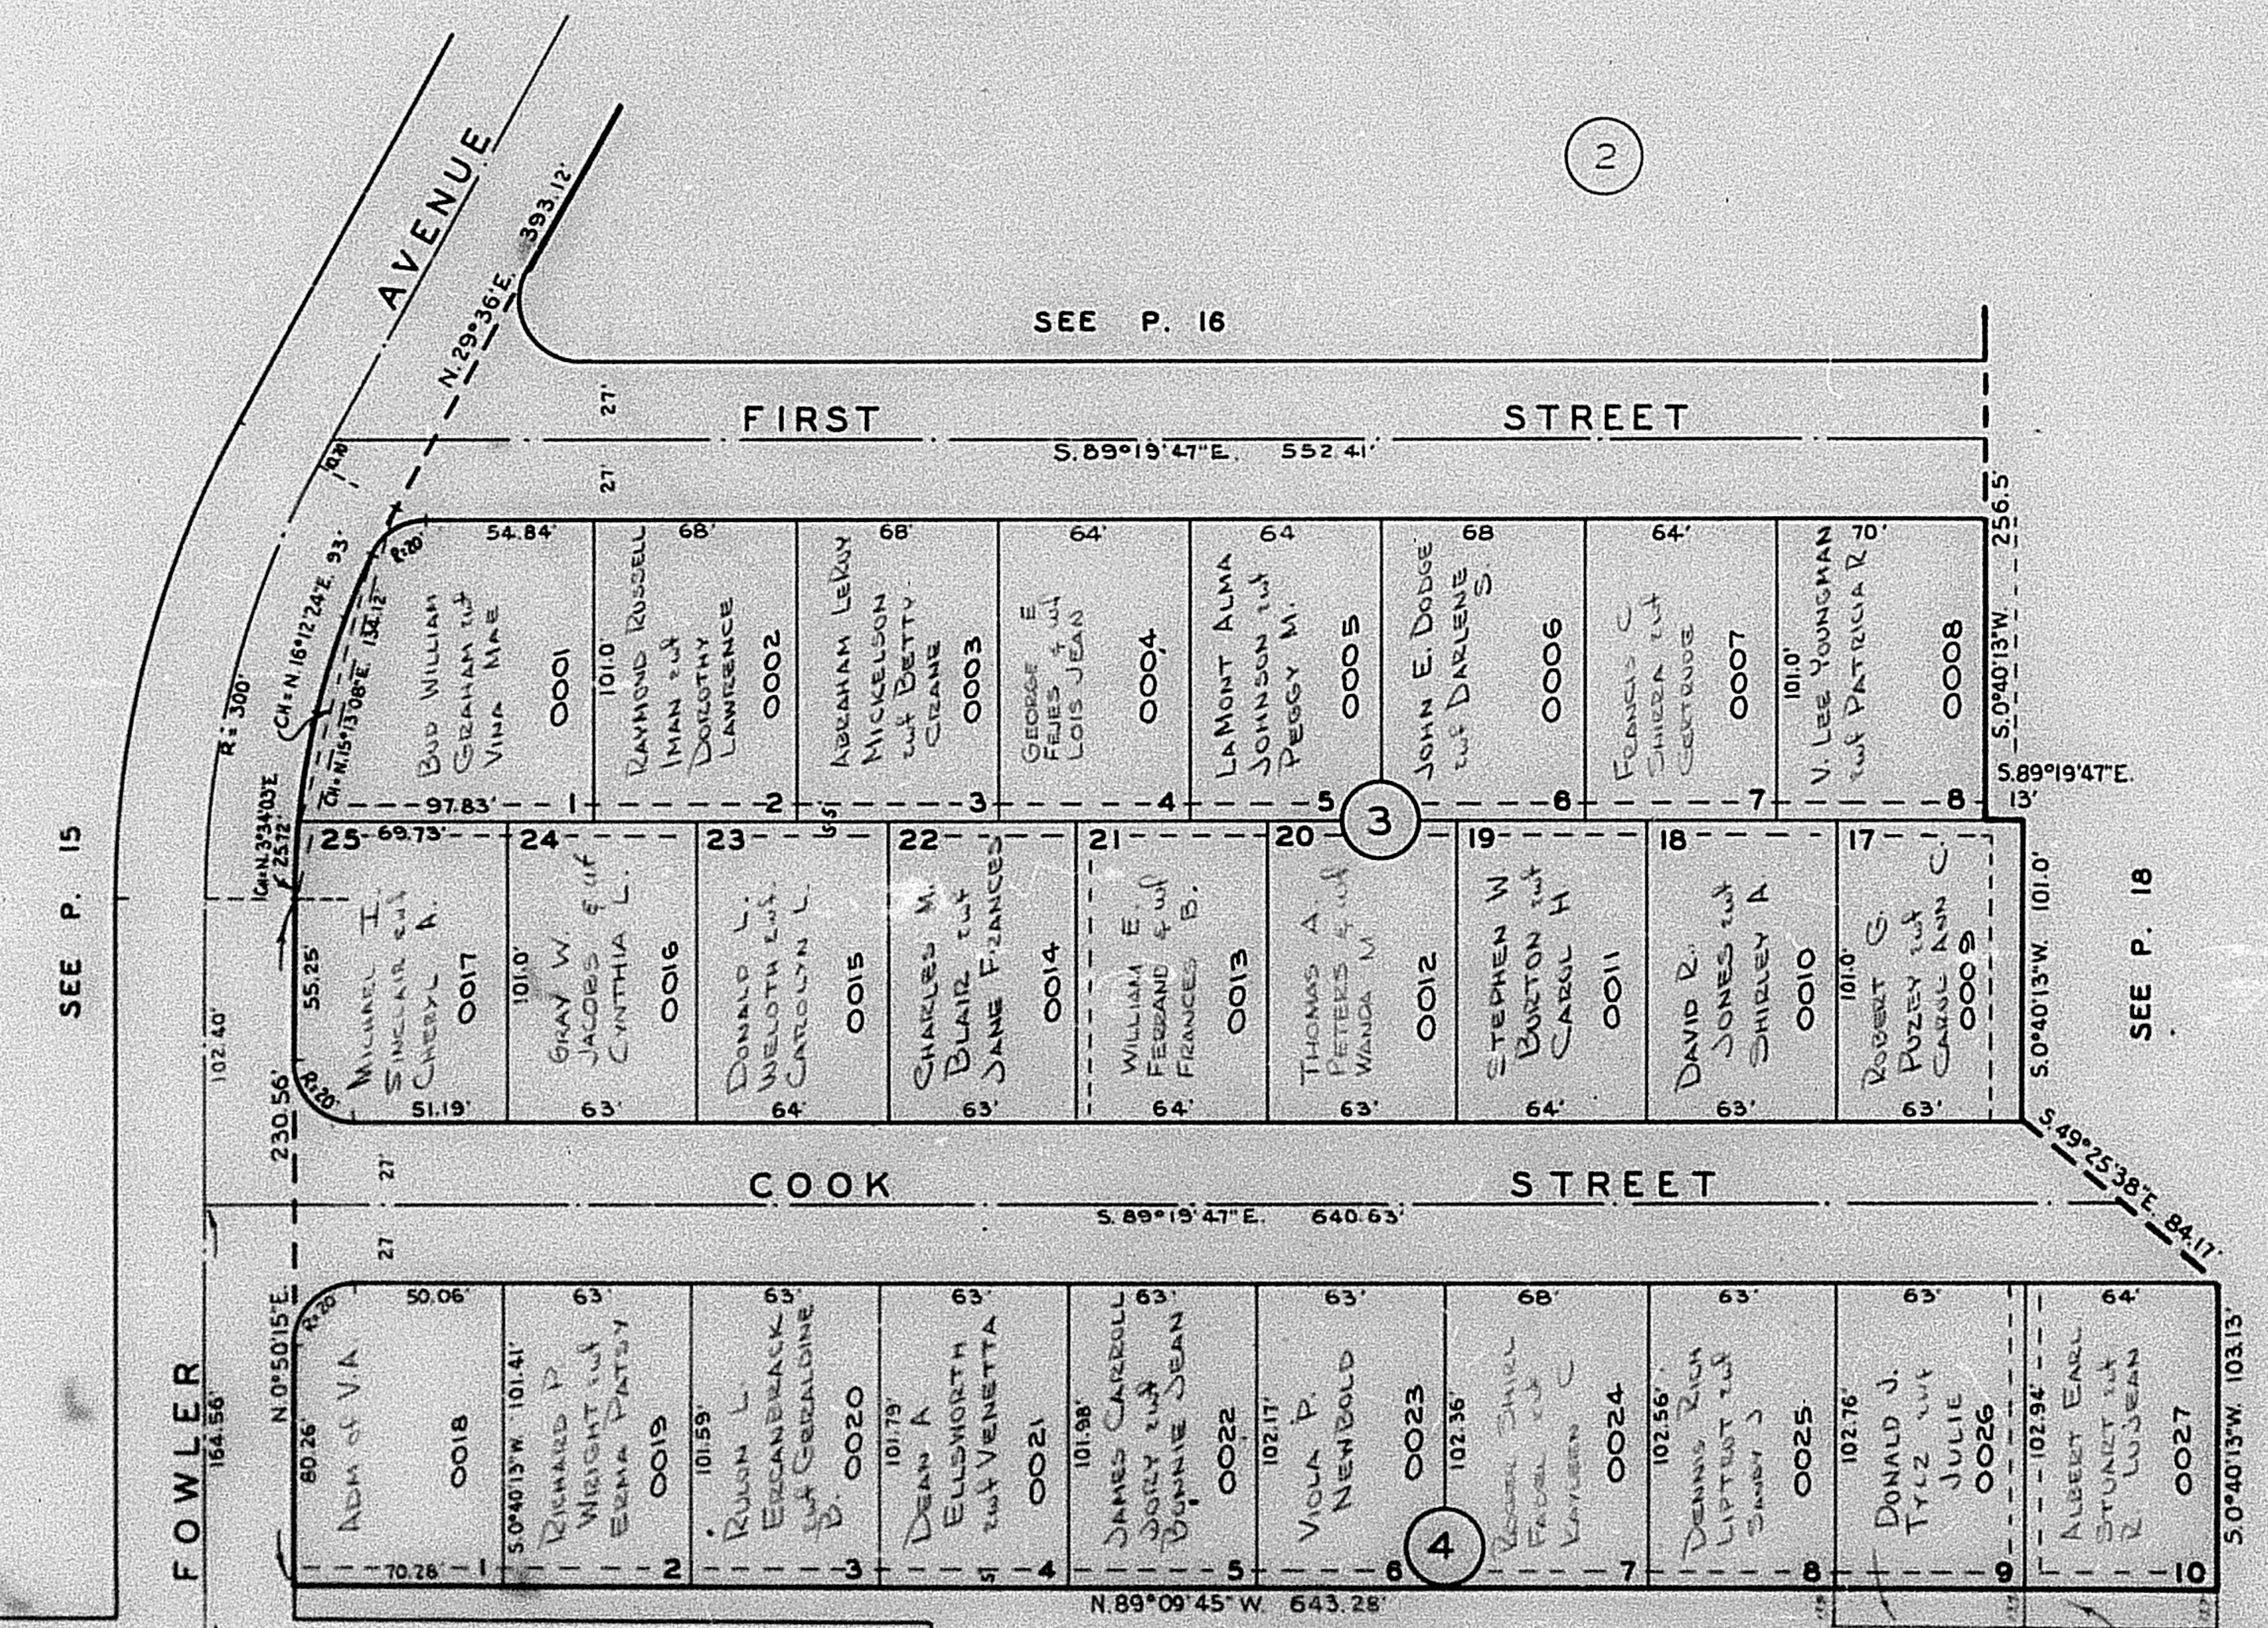

SEE P. 15

SEE P. 16

SEE P. 18

SEE P. 19

SEE P. 3

NOTE:
SEE ORIGINAL PLAT (11-80) FOR COMPLETE ENGINEERING DATA.
UTILITY EASEMENTS ARE SHOWN BY DASHED LINES.

ALBERT EARL
STURTEVANT & SONS
1207 N. WILSON
0028