

SEE PAGE 46-3

7TH.

STREET

S. 89° 09' 45" E.


ADAMS

ADAMS

8TH.

STREET

N. 89° 09' 45" E.

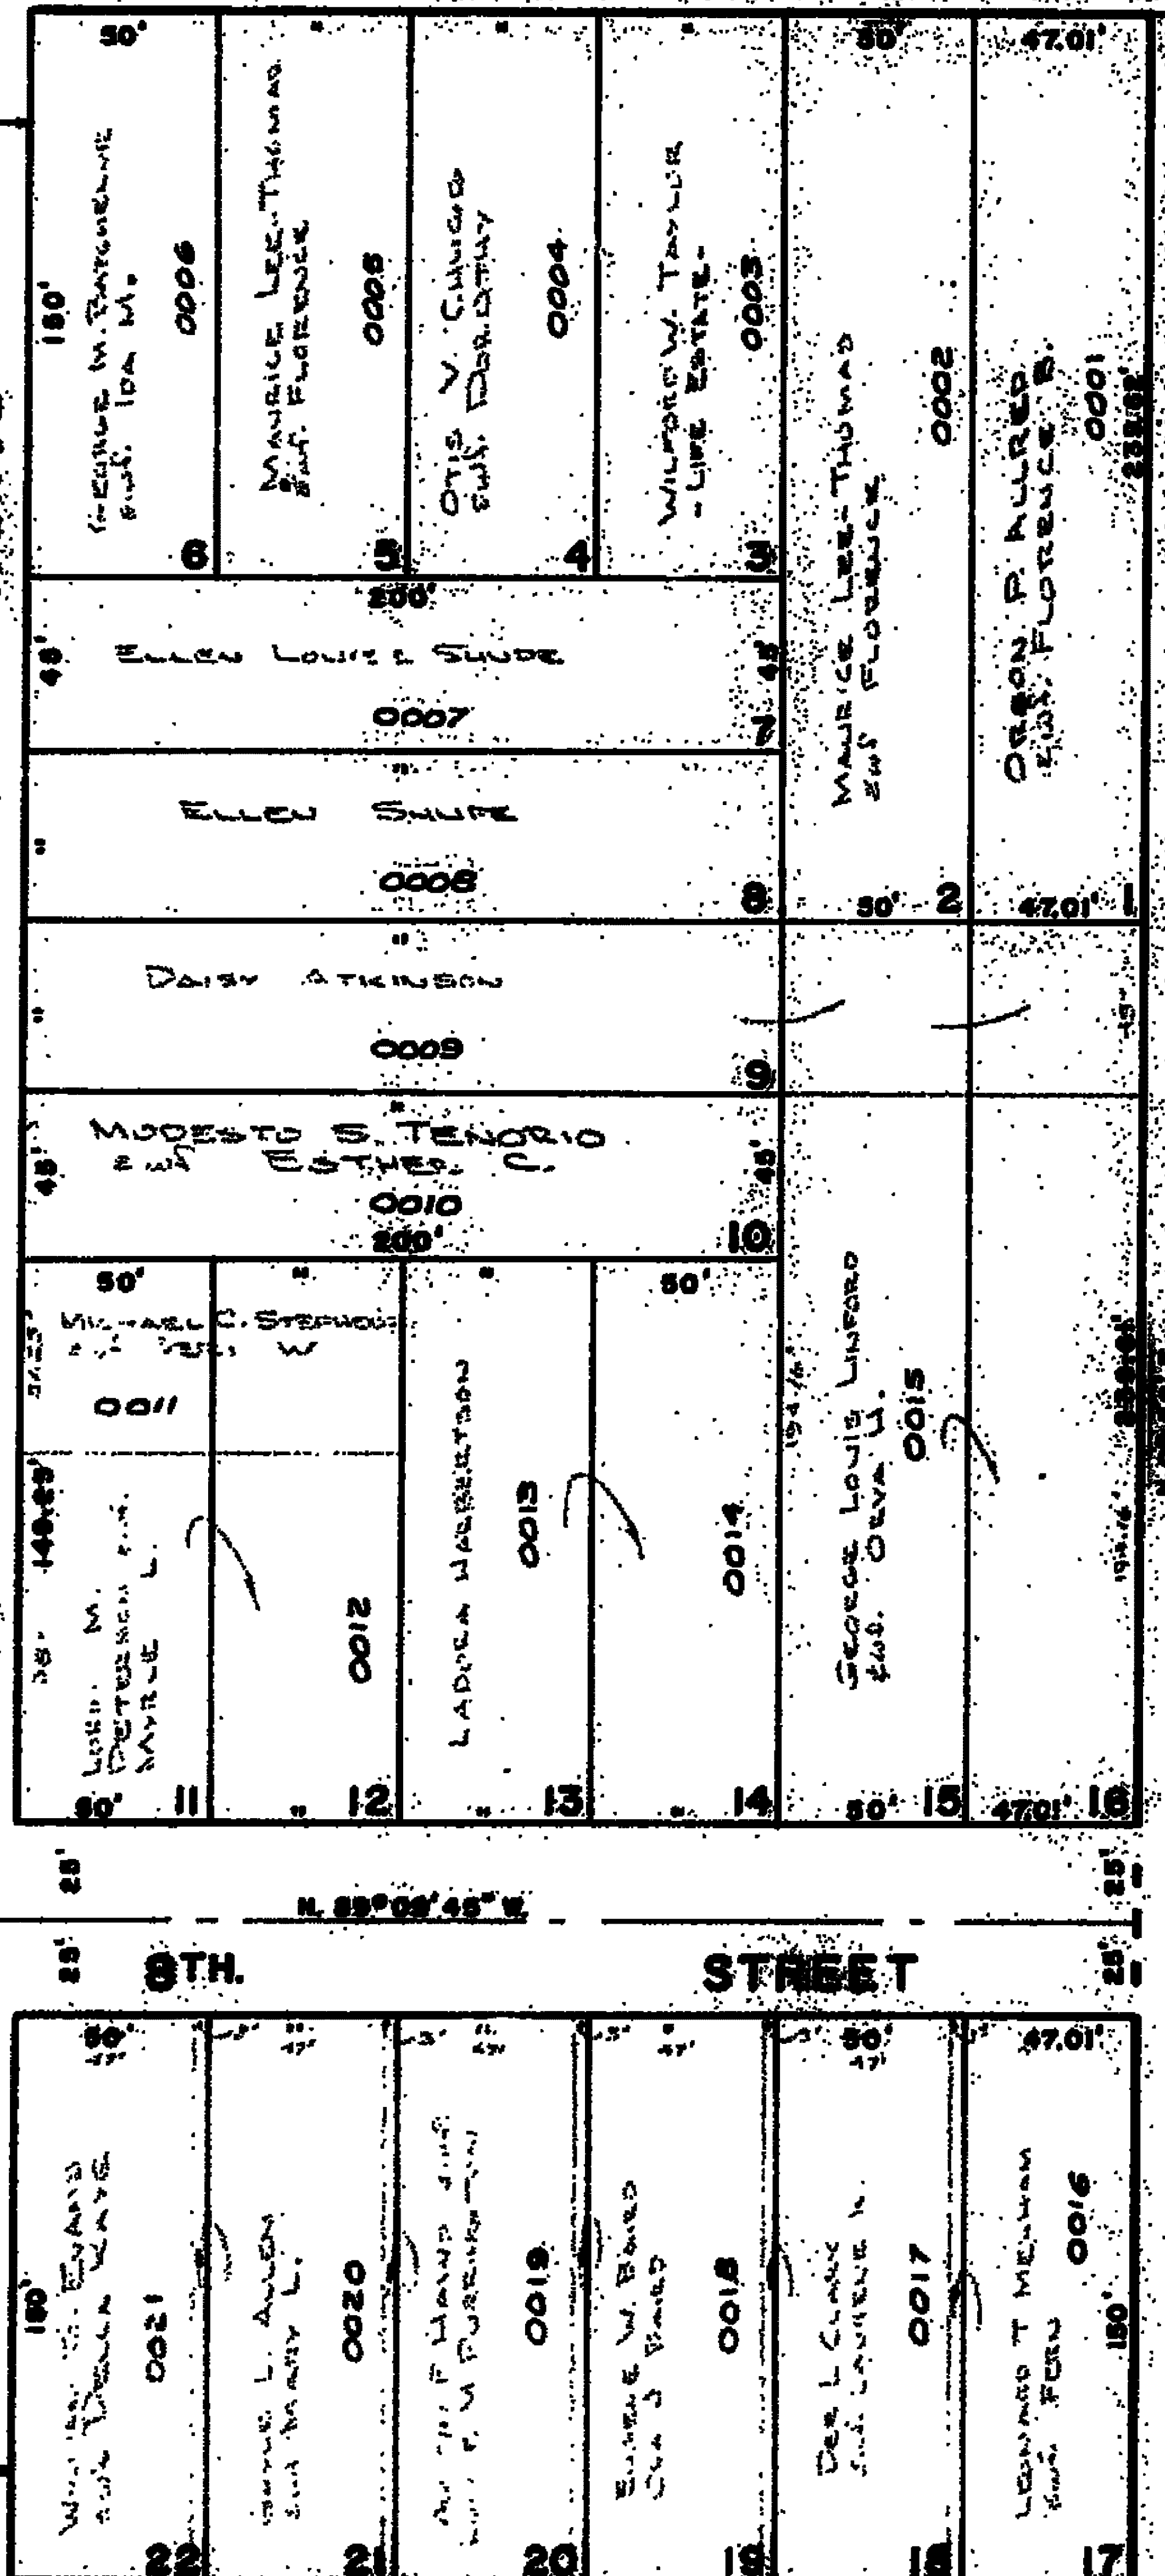

SEE ABOVE AT RIGHT

PART OF S.W. 1/4 OF S.W. 1/4 OF SEC. 16, T. 6N., R. 1W., S. 1B. & M.

MODEL ADDITION 8

PART OF BLOCKS 1 & 2


TAYLOR ADDITION

IN OGDEN CITY

TAXING UNIT 25 SCALE 1" = 50' PREFIX 12 - 053

NOTE: OGDEN CITY ENG. PLATS
- ORIS. DED. PLATS

SEE BELOW AT LEFT

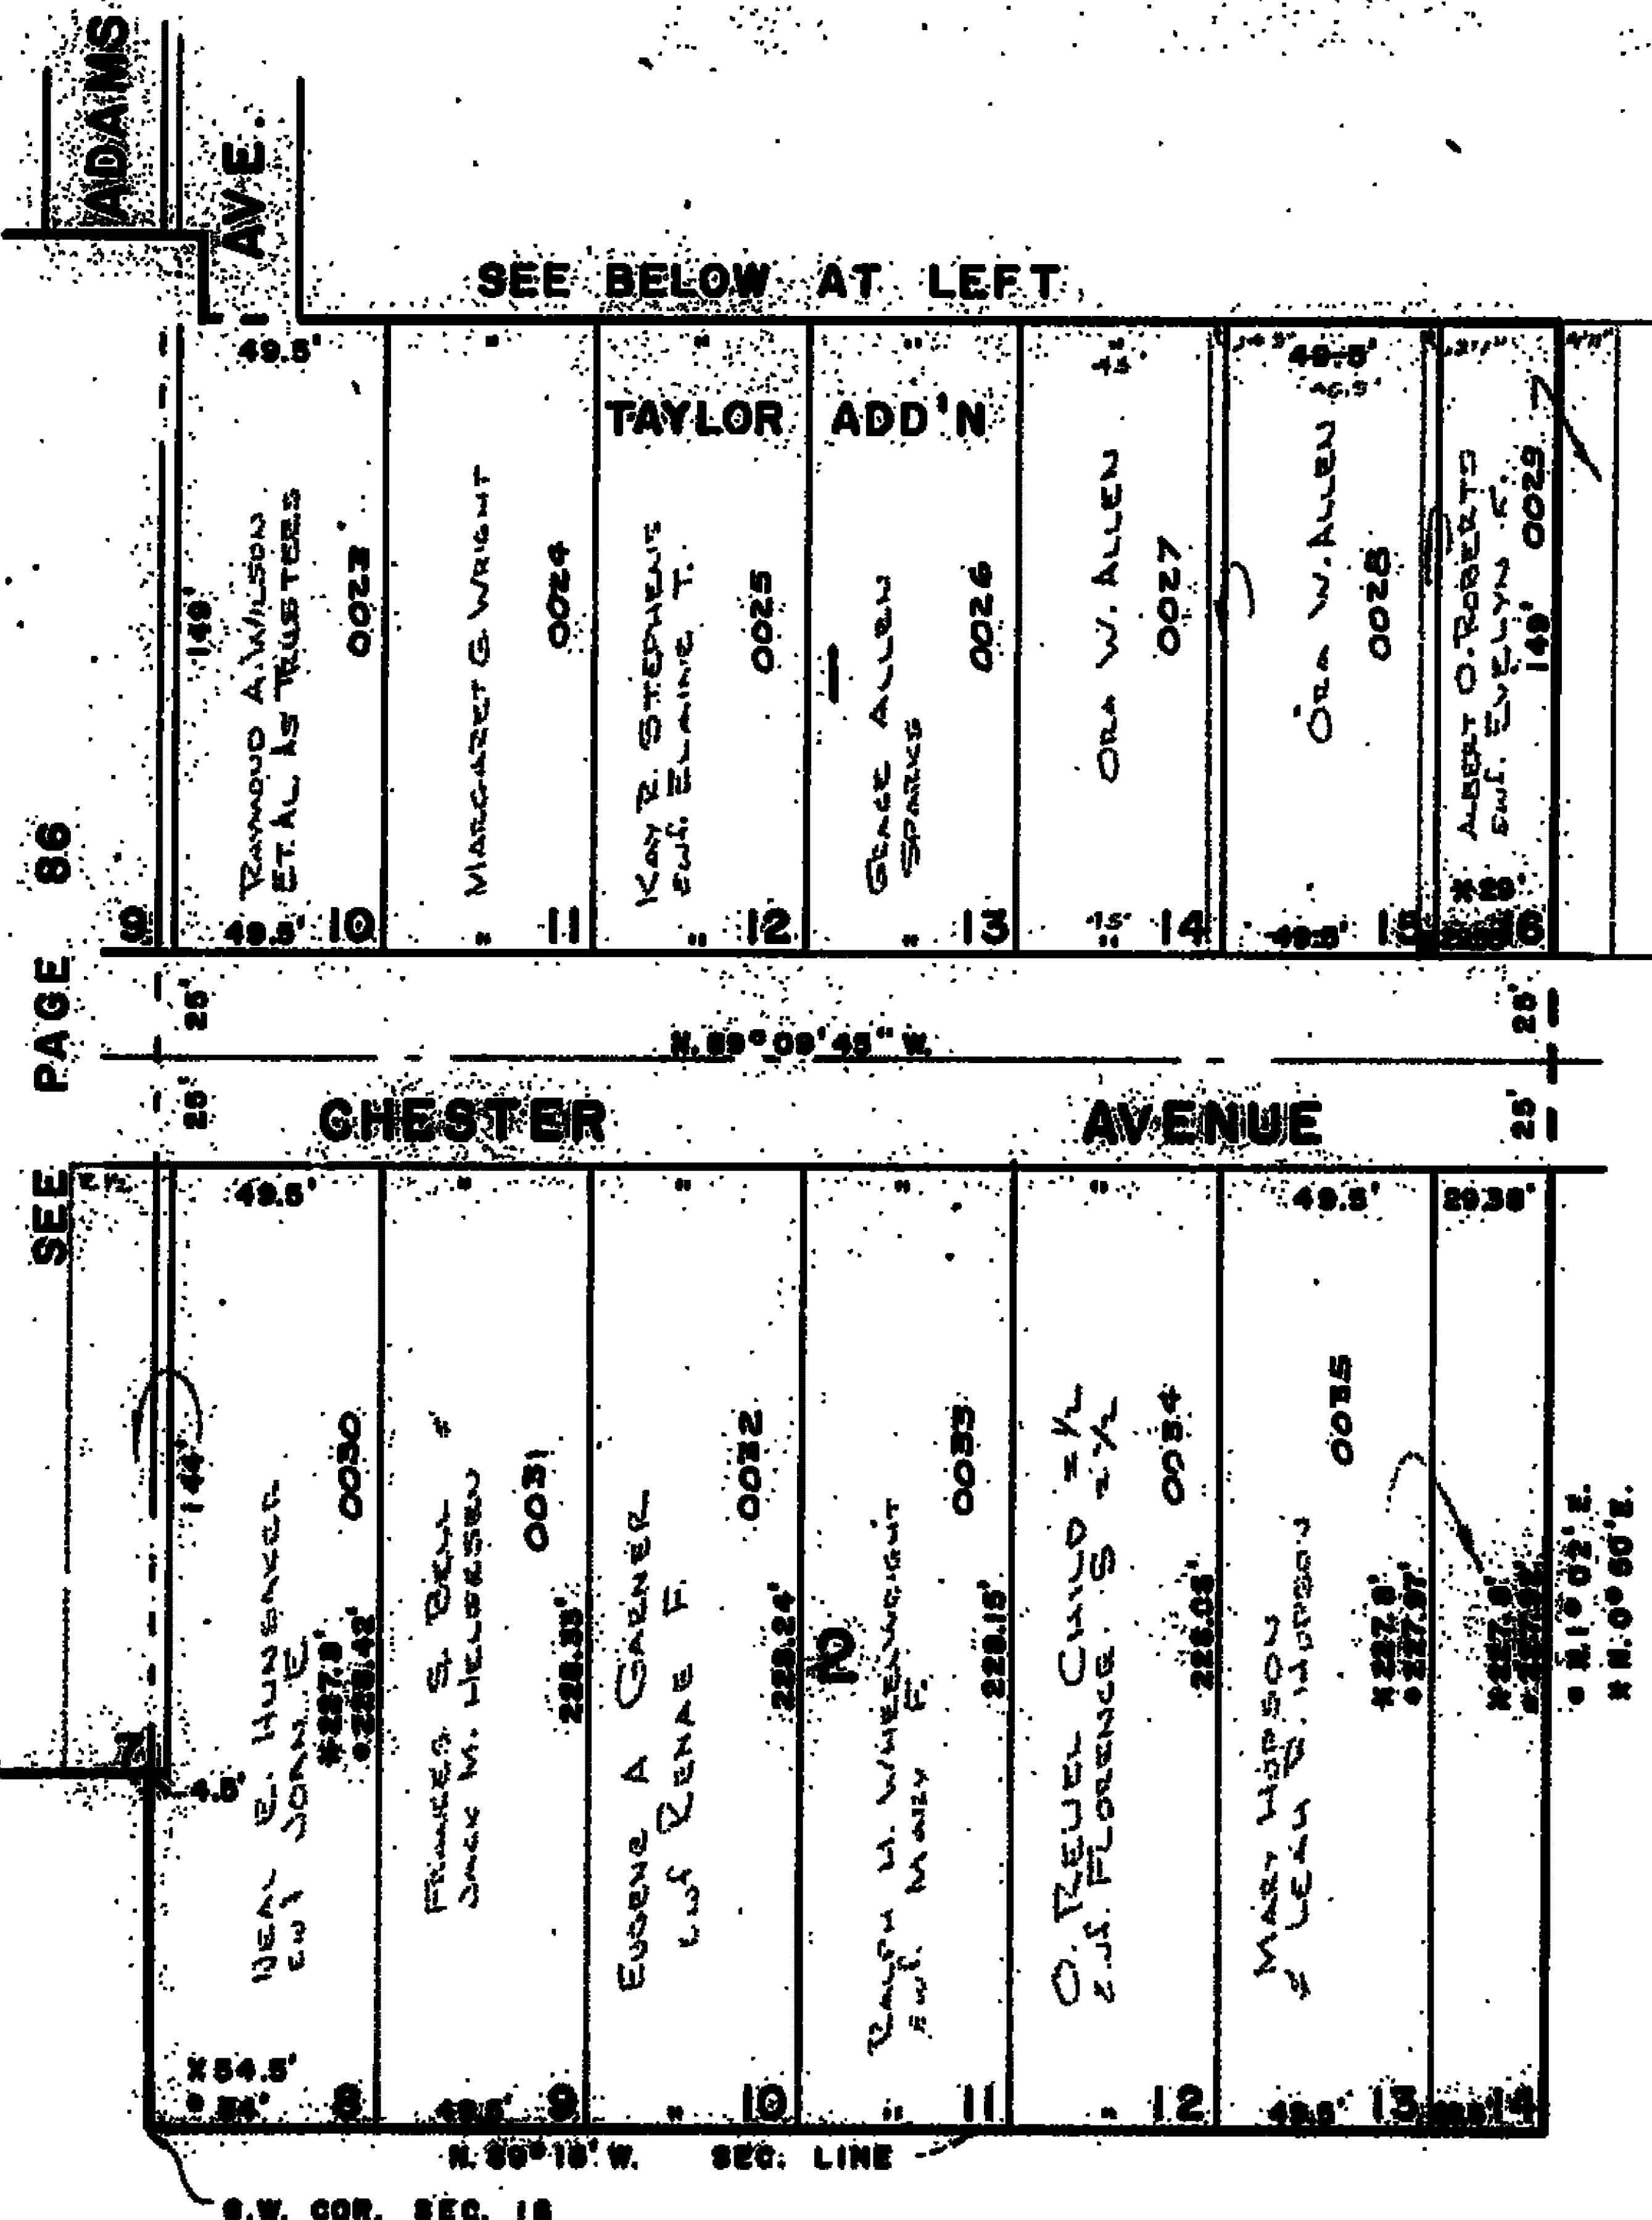

CHESTER

ADAMS

S.W. COR. SEC. 16

SEC. LINE

SEE BOOK 13, PAGE 20

W.E.J. 1-71