

PART OF N.W. 1/4 OF SEC. 27, T.7N., R.1W. S.L.B. & M. CAMARREN COVE ESTATES SUBDIVISION

101

TAXING UNIT : 10


PHASE 4
LOTS 143-155

PREFIX: 16-101

IN NORTH OGDEN CITY
SCALE 1" = 50'

EXCEPT WHERE OTHERWISE SHOWN
ALL LOTS OWNED BY
FLORENCE W. CAMPBELL ET AL.

SEE PAGE 49-4

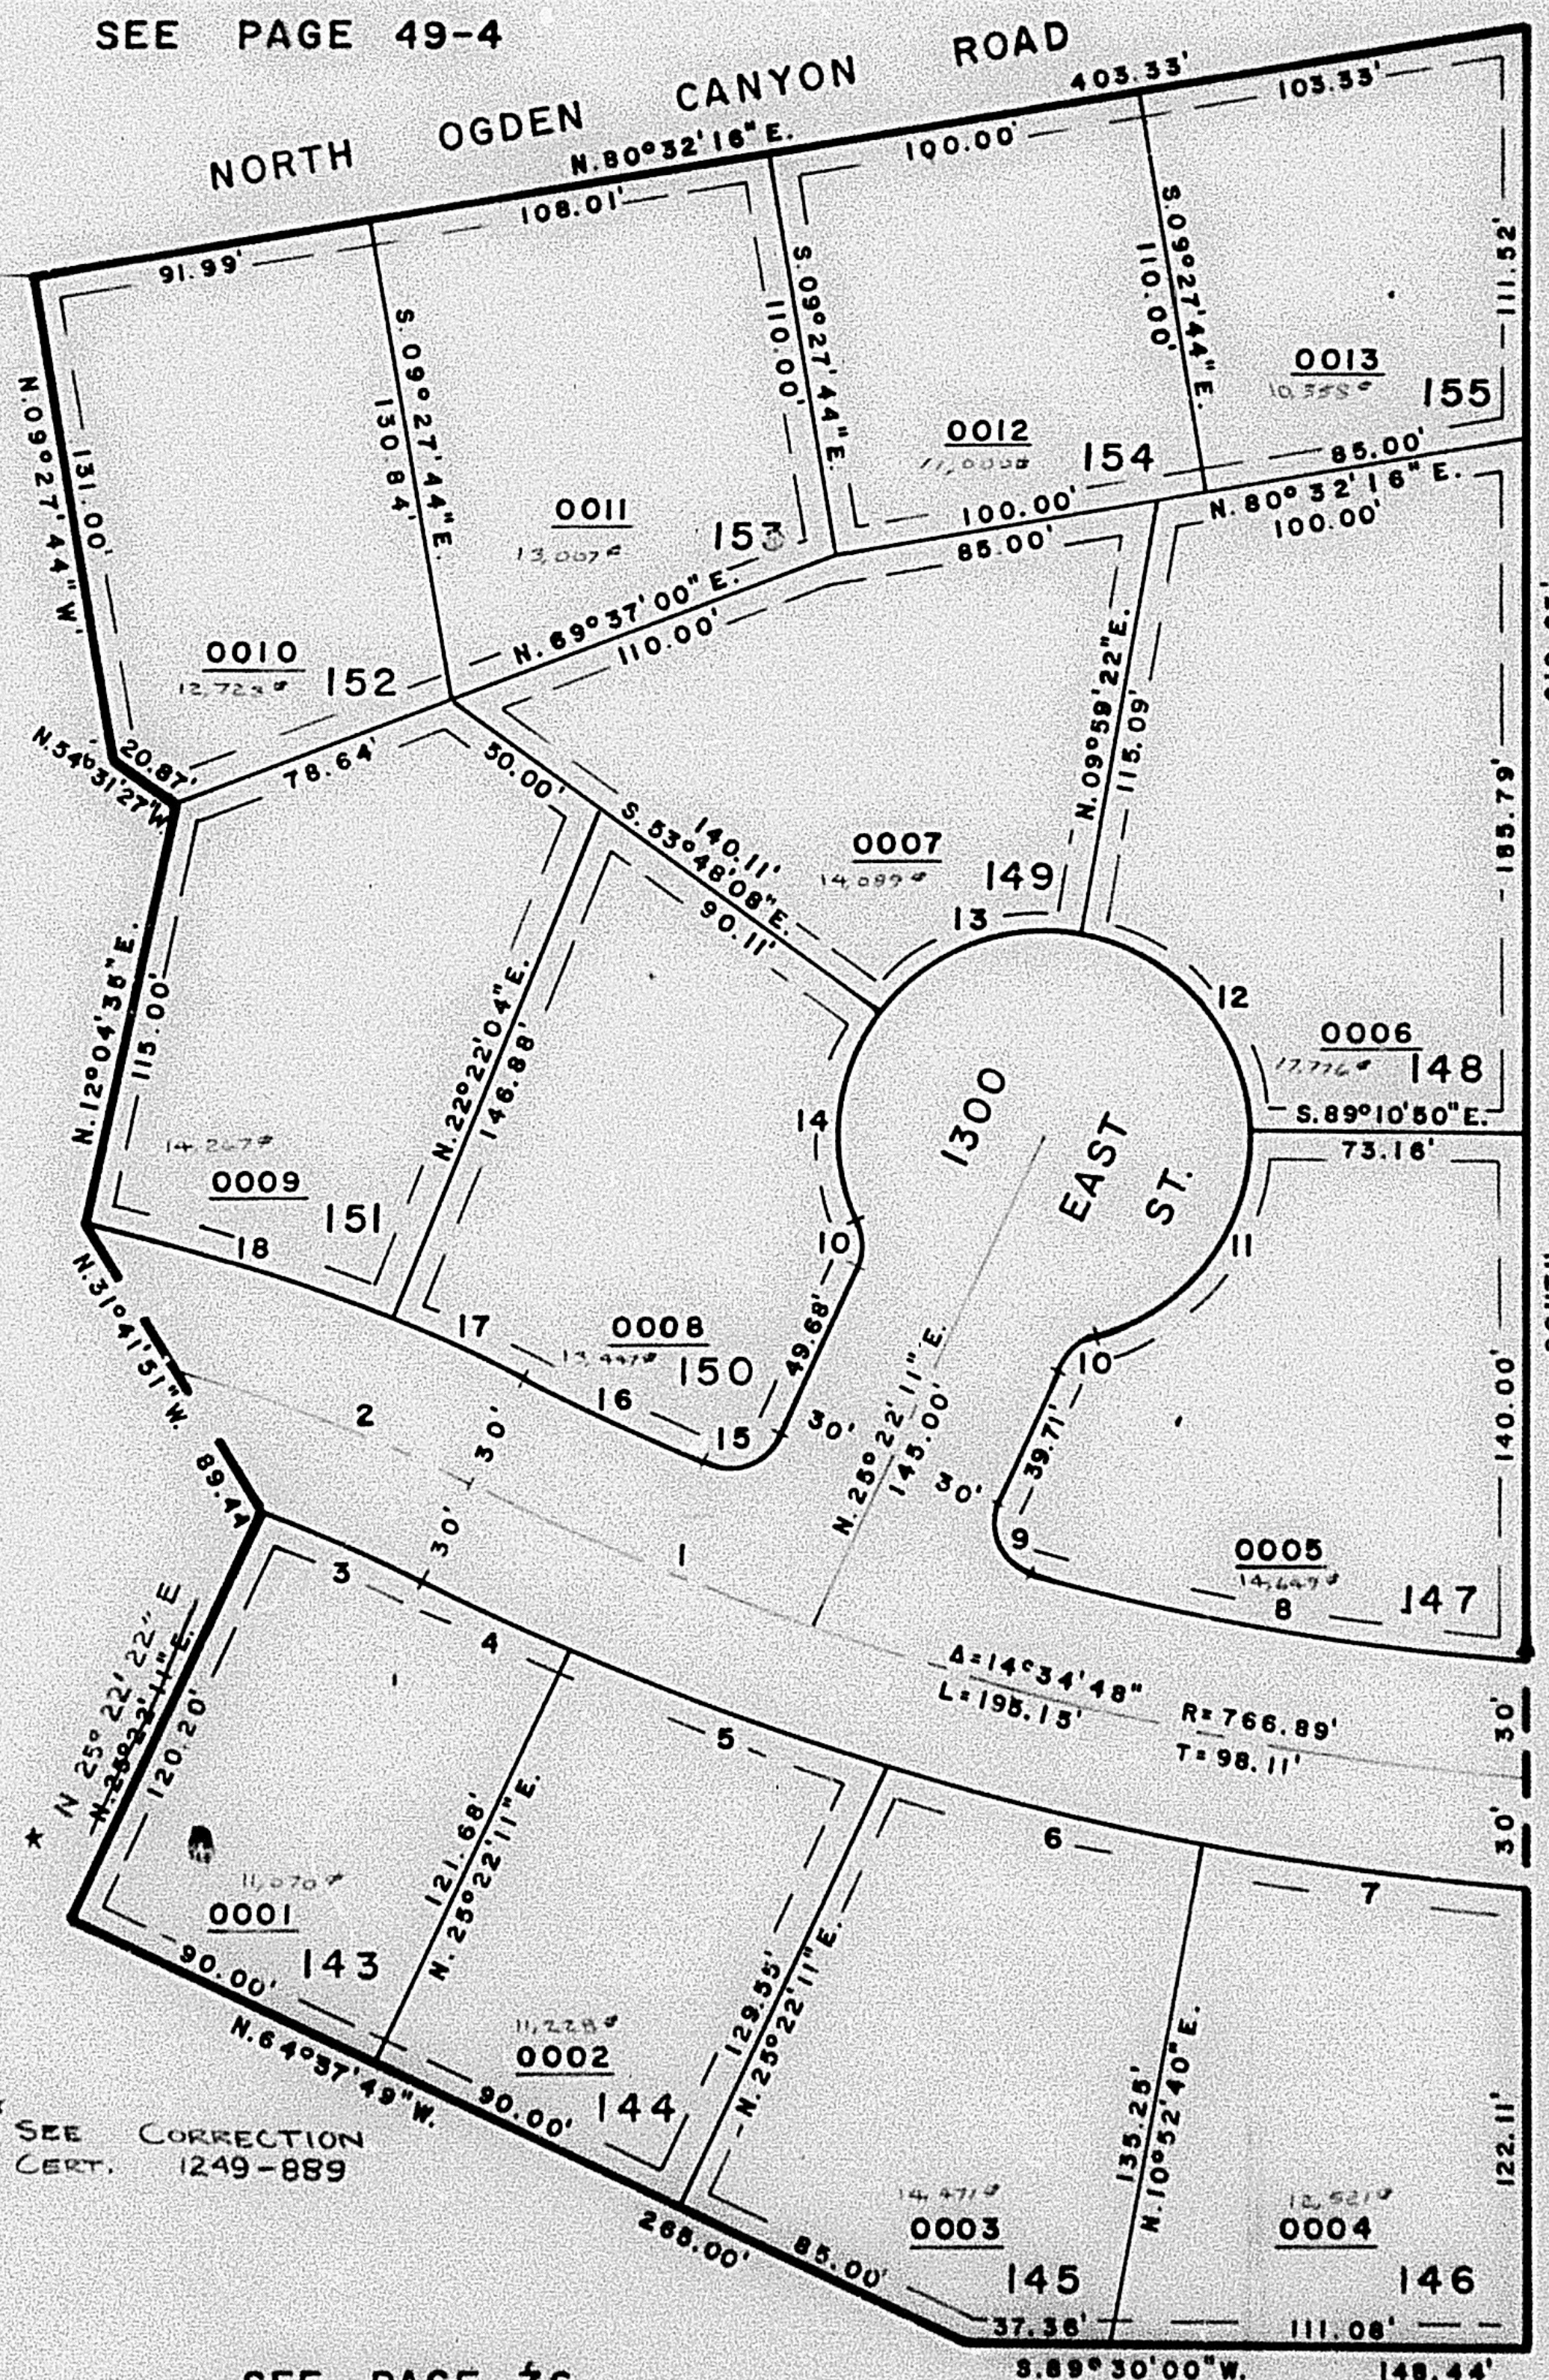

CURVE

DATA

1	2	3	4
A= 07°22'06"	10°56'24"	06°15'00"	03°10'49"
R= 766.89'	450.00'	420.00'	796.89'
A= 98.62'	85.92'	45.81'	44.23'
T= 49.38'	43.09'	22.93'	22.12'
5	6	7	8
A= 06°29'57"	06°14'27"	06°12'40"	10°24'07"
R= 796.89'	796.89'	796.89'	736.89'
A= 90.39'	86.80'	86.38'	133.78'
T= 45.24'	43.44'	43.24'	67.07'
9	10	11	12
A= 99°55'12"	49°59'41"	74°32'42"	80°49'48"
R= 15.00'	15.00'	55.00'	55.00'
A= 26.16'	13.09'	71.56'	77.59'
T= 17.85'	6.99'	41.86'	46.83'
13	14	15	16
A= 63°47'30"	60°49'22"	87°16'18"	04°09'24"
R= 55.00'	55.00'	15.00'	736.89'
A= 61.24'	58.39'	22.85'	53.46'
T= 34.23'	32.28'	14.30'	26.74'
17	18		
A= 04°25'49"	10°17'29"		
R= 480.00'	480.00'		
A= 37.12'	86.22'		
T= 18.57'	43.22'		

SEE PAGE 76