

PART OF S.E. 1/4 SEC. 31, T.7 N., R.1 W., S.L.B. & M.
MISTY MEADOWS SUBDIVISION

120

LOTS 1-3, 20-29, 46-50, 150

IN HARRISVILLE CITY


SCALE 1" = 50'

TAXING UNIT 20

PREFIX 17-120

SEE PAGE 121

EXCEPT WHERE OTHERWISE SHOWN
 ALL LOTS OWNED BY
 UTAH TITLE & ABSTRACT CO.
 TRUSTEE

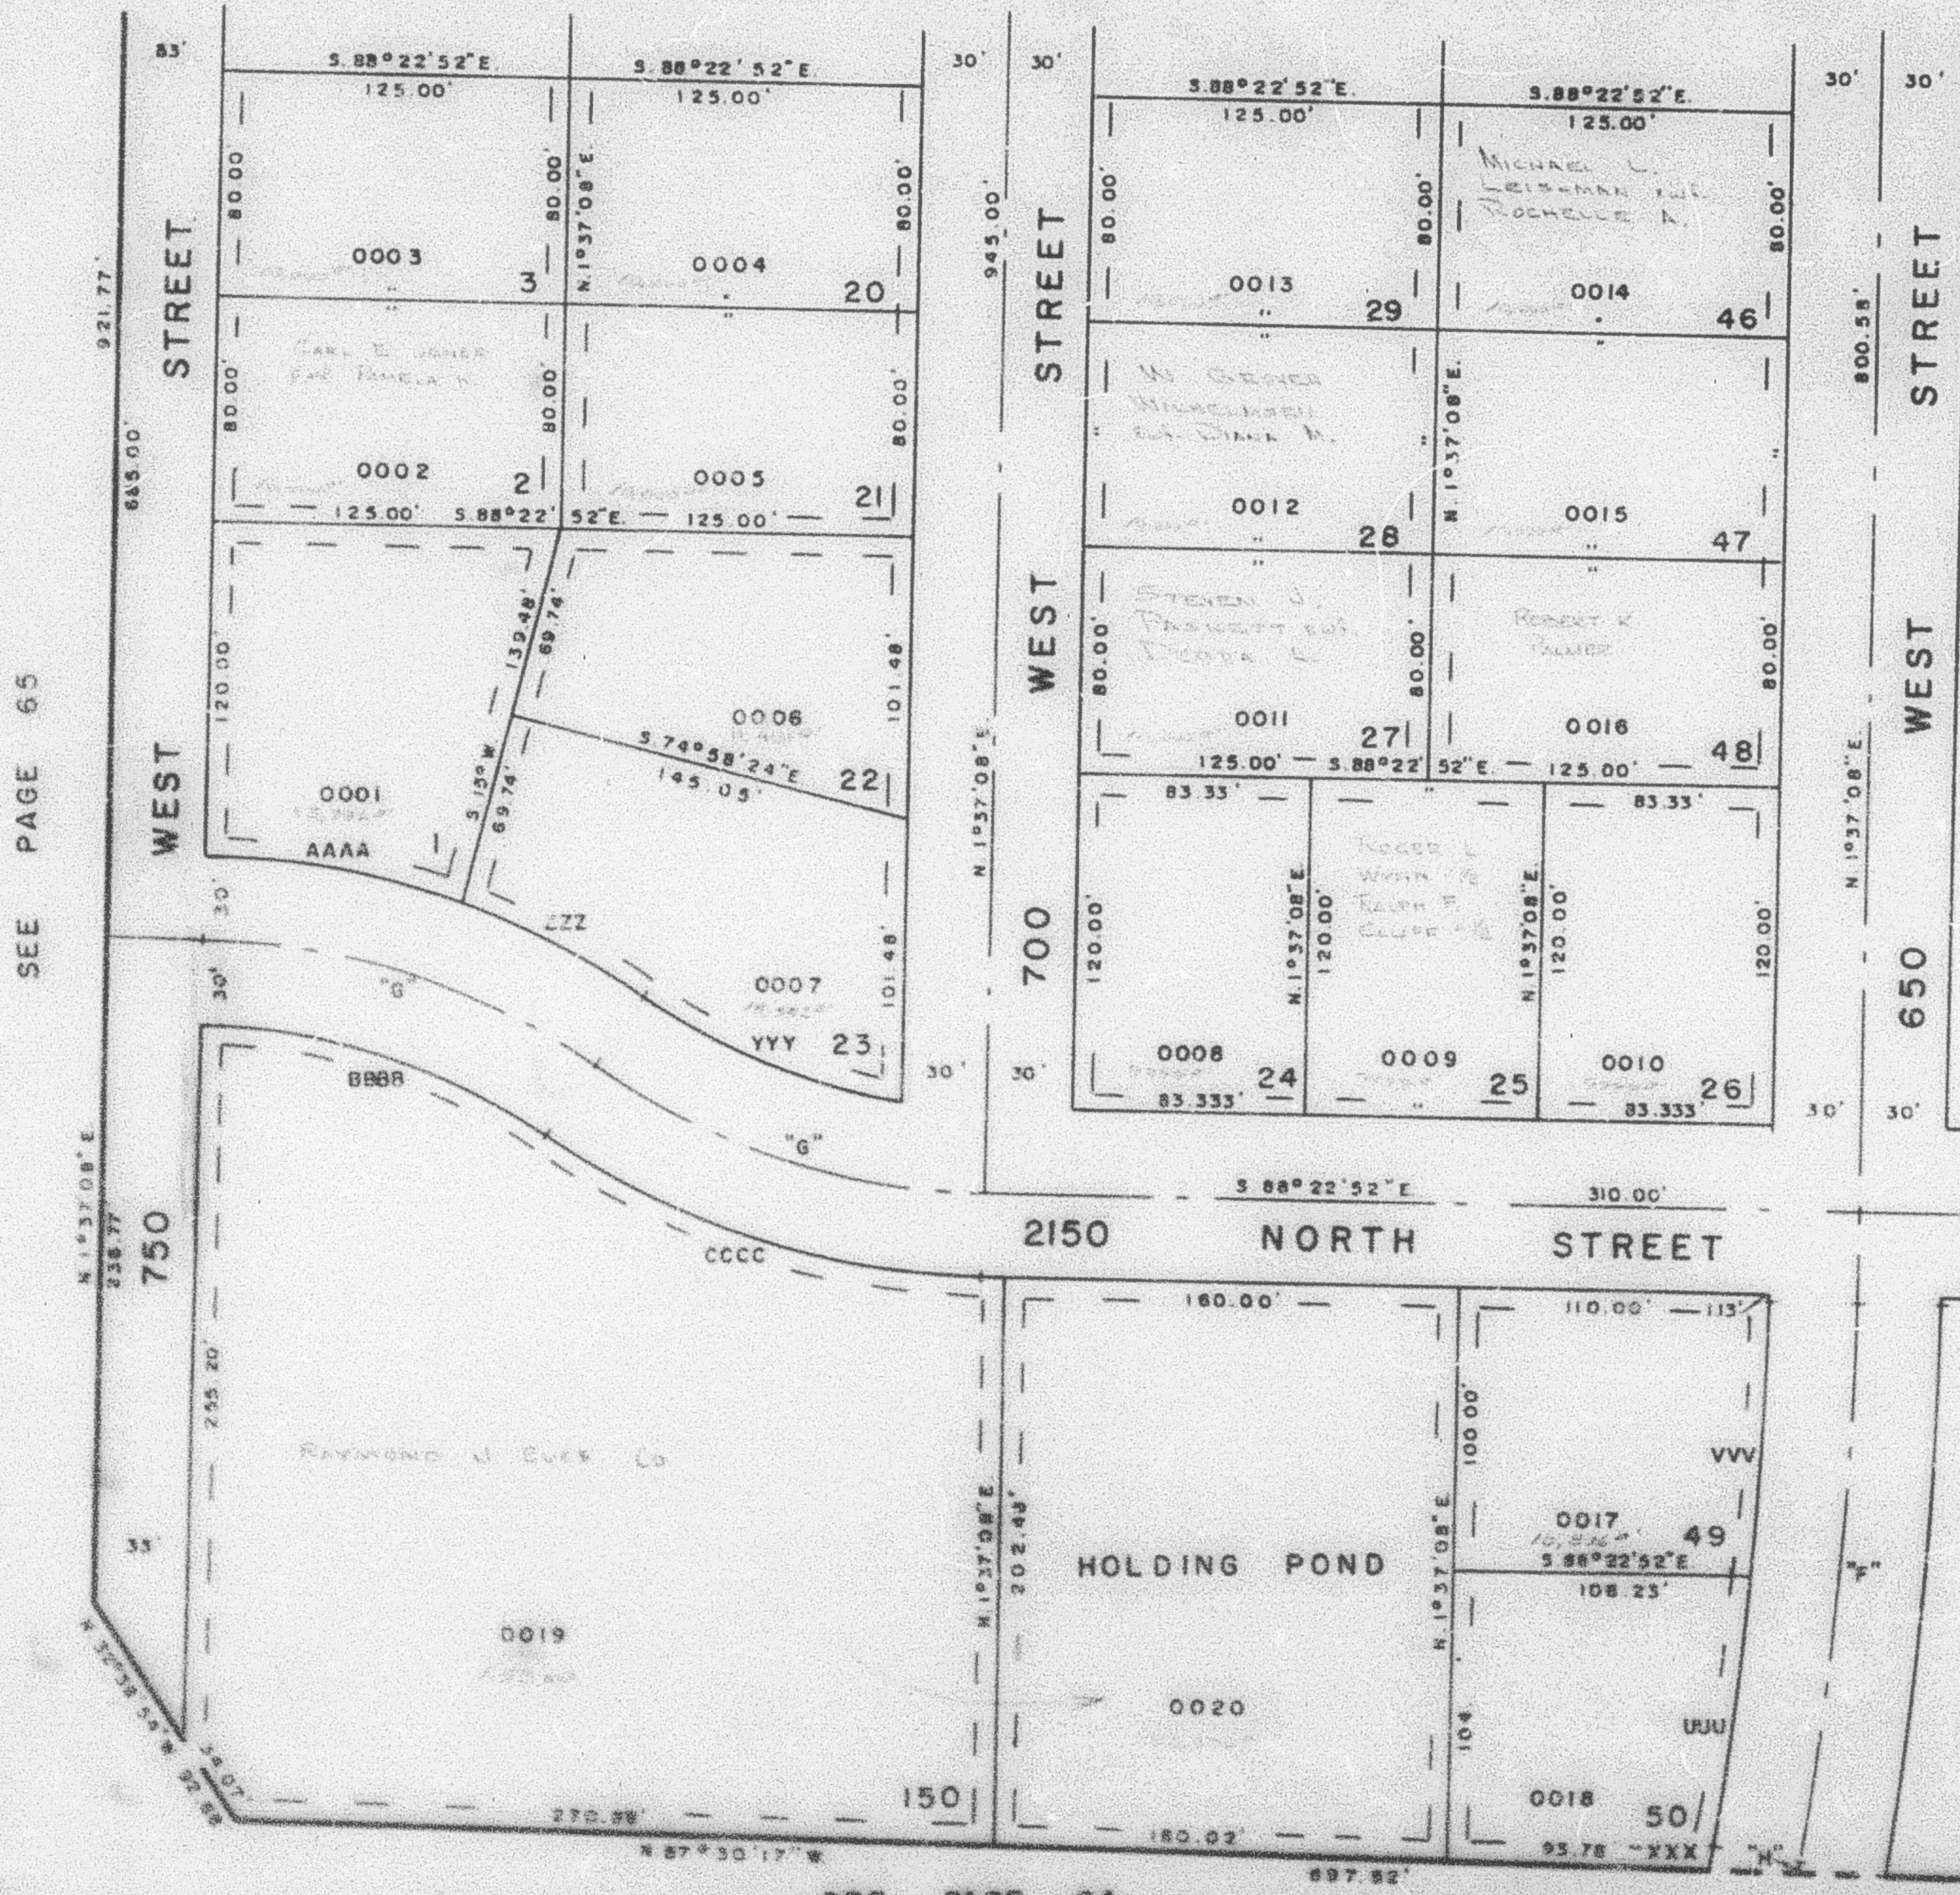

SEE PAGE 65

CURVE DATA

UUU	Δ = 4°14'51"
	R = 1298.90'
	L = 96.14'
VVV	Δ = 4°22'20"
	R = 1298.90'
	L = 98.97'
XXX	Δ = 0°41'38"
	R = 905.88'
	L = 10.96'
YYY	Δ = 28°00'03"
	R = 221.84'
	L = 100.67'
ZZZ	Δ = 14°33'59"
	R = 281.84'
	L = 71.65'
AAAA	Δ = 19°12'25"
	R = 281.84'
	L = 94.48'
BBBB	Δ = 33°46'24"
	R = 221.84'
	L = 130.76'
CCCC	Δ = 33°46'24"
	R = 281.84'
	L = 169.13'
"F"	Δ = 8°37'11"
	R = 1326.90'
	L = 199.62'
	CH = 199.43'
	T = 100.00'
"G"	Δ = 33°46'24"
	R = 221.84'
	L = 146.45'
	CH = 146.31'
	T = 76.45'
"H"	Δ = 0°25'28"
	R = 935.88'
	L = 6.92'
	CH = 6.92'
	T = 3.45'

SEE PAGE 122

FOR COMPLETE ENG. DATA SEE ORIG. DEP. PLAT IN BOOK 20, PAGES 73 & 74