

PART OF S.E. 1/4 OF SEC. 4, T.5N., R.1W., S.L.B. & M.
 AMENDED PLAT OF
 MONTE VISTA SUBDIVISION

72

TAXING UNIT: 25


BLOCK 1
 IN OGDEN CITY

PREFIX: 05-072

SCALE: 1" = 50'

SEE PAGE 47

N.W. COR., S.E. 1/4, SEC. 4

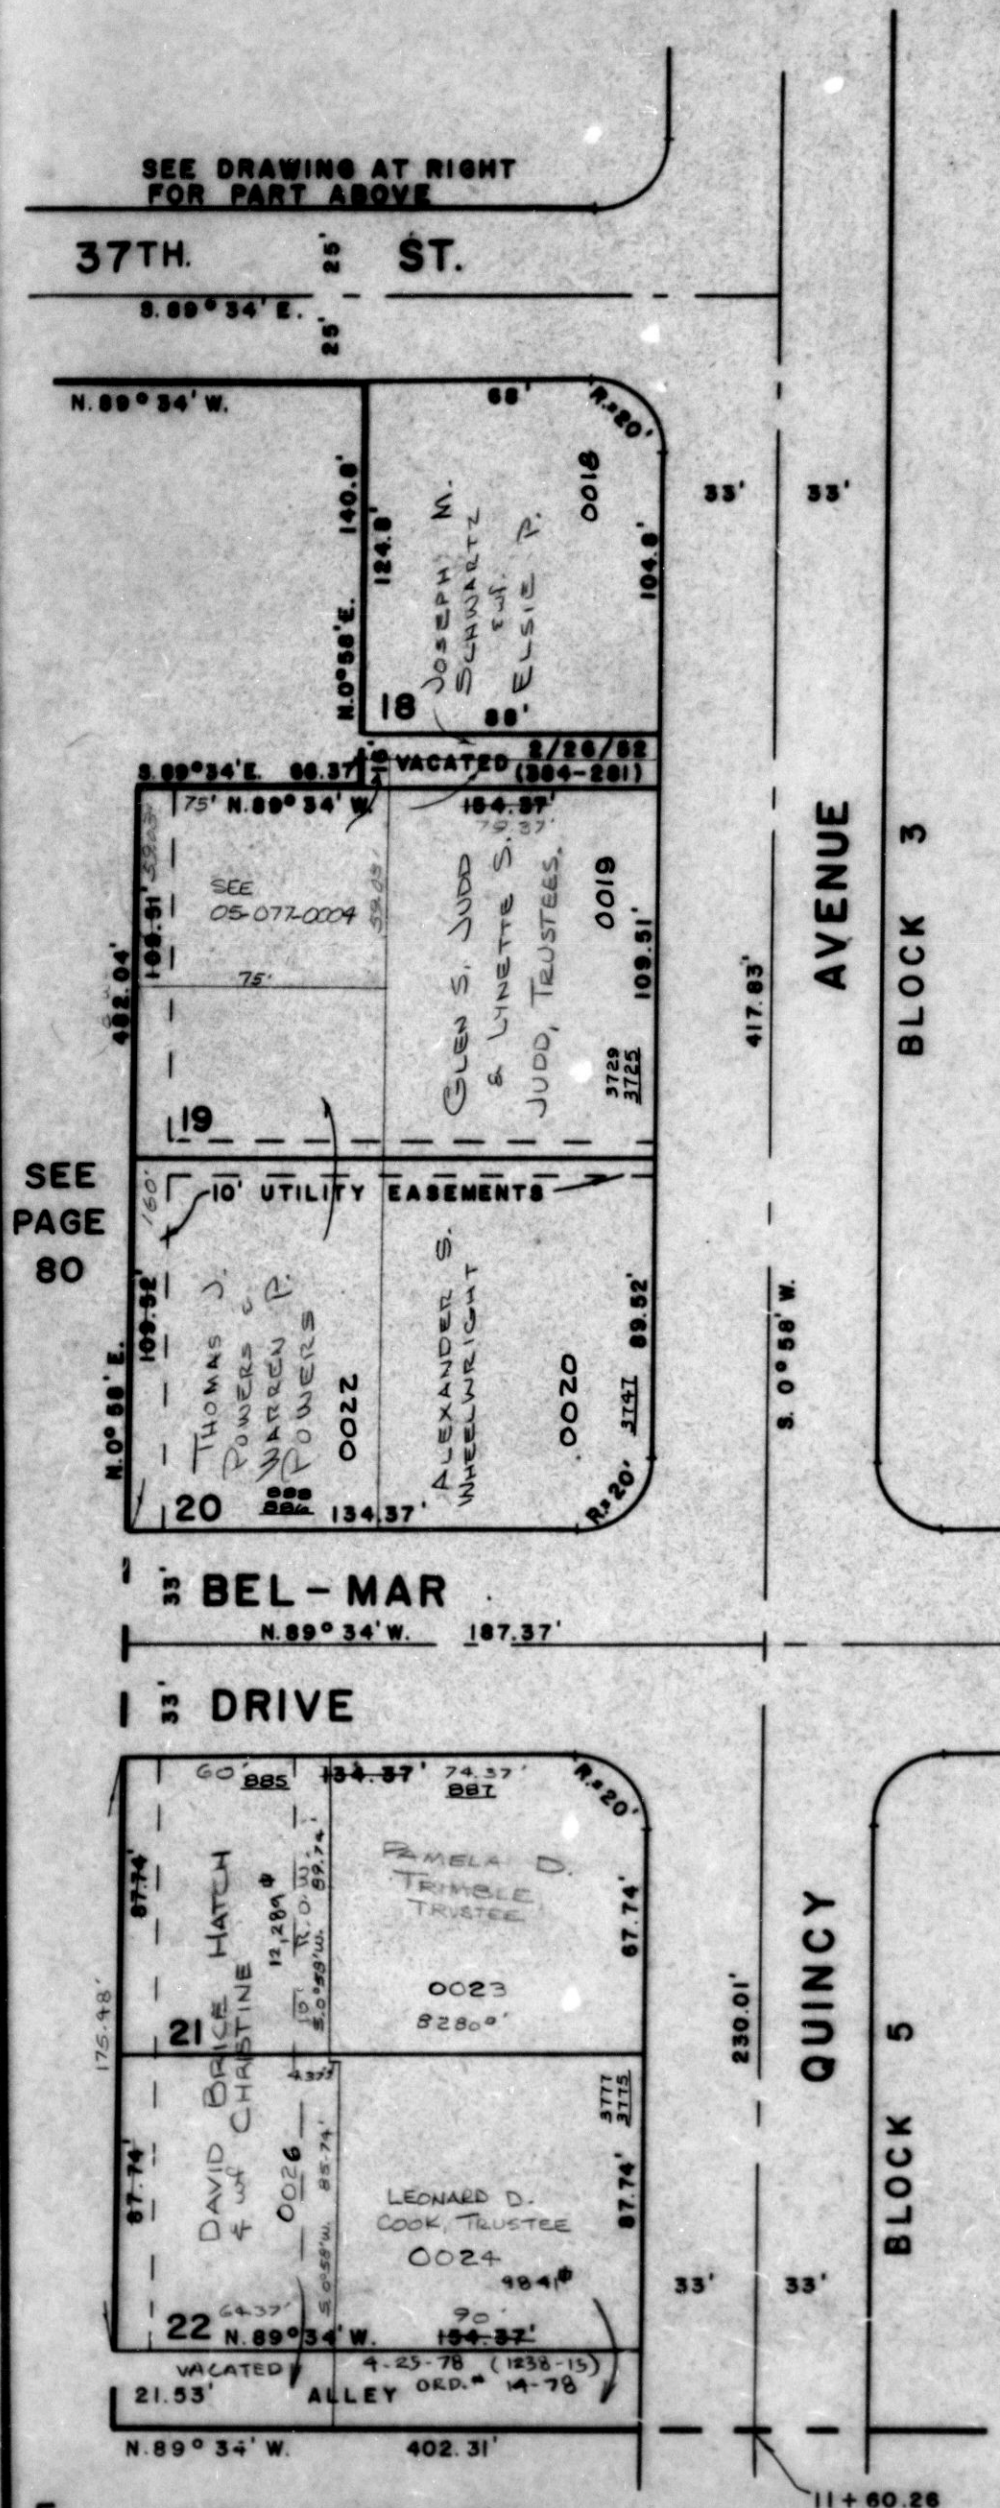


SEE
 PAGE
 80

5

SEE PAGE 65

NOTE: LOT 23, BLOCK 1 ON ORIGINAL PLAT OF MONTE VISTA SUB.
 WAS OMITTED ON THE AMENDED PLAT OF SAID SUB.

SEE PAGE 81

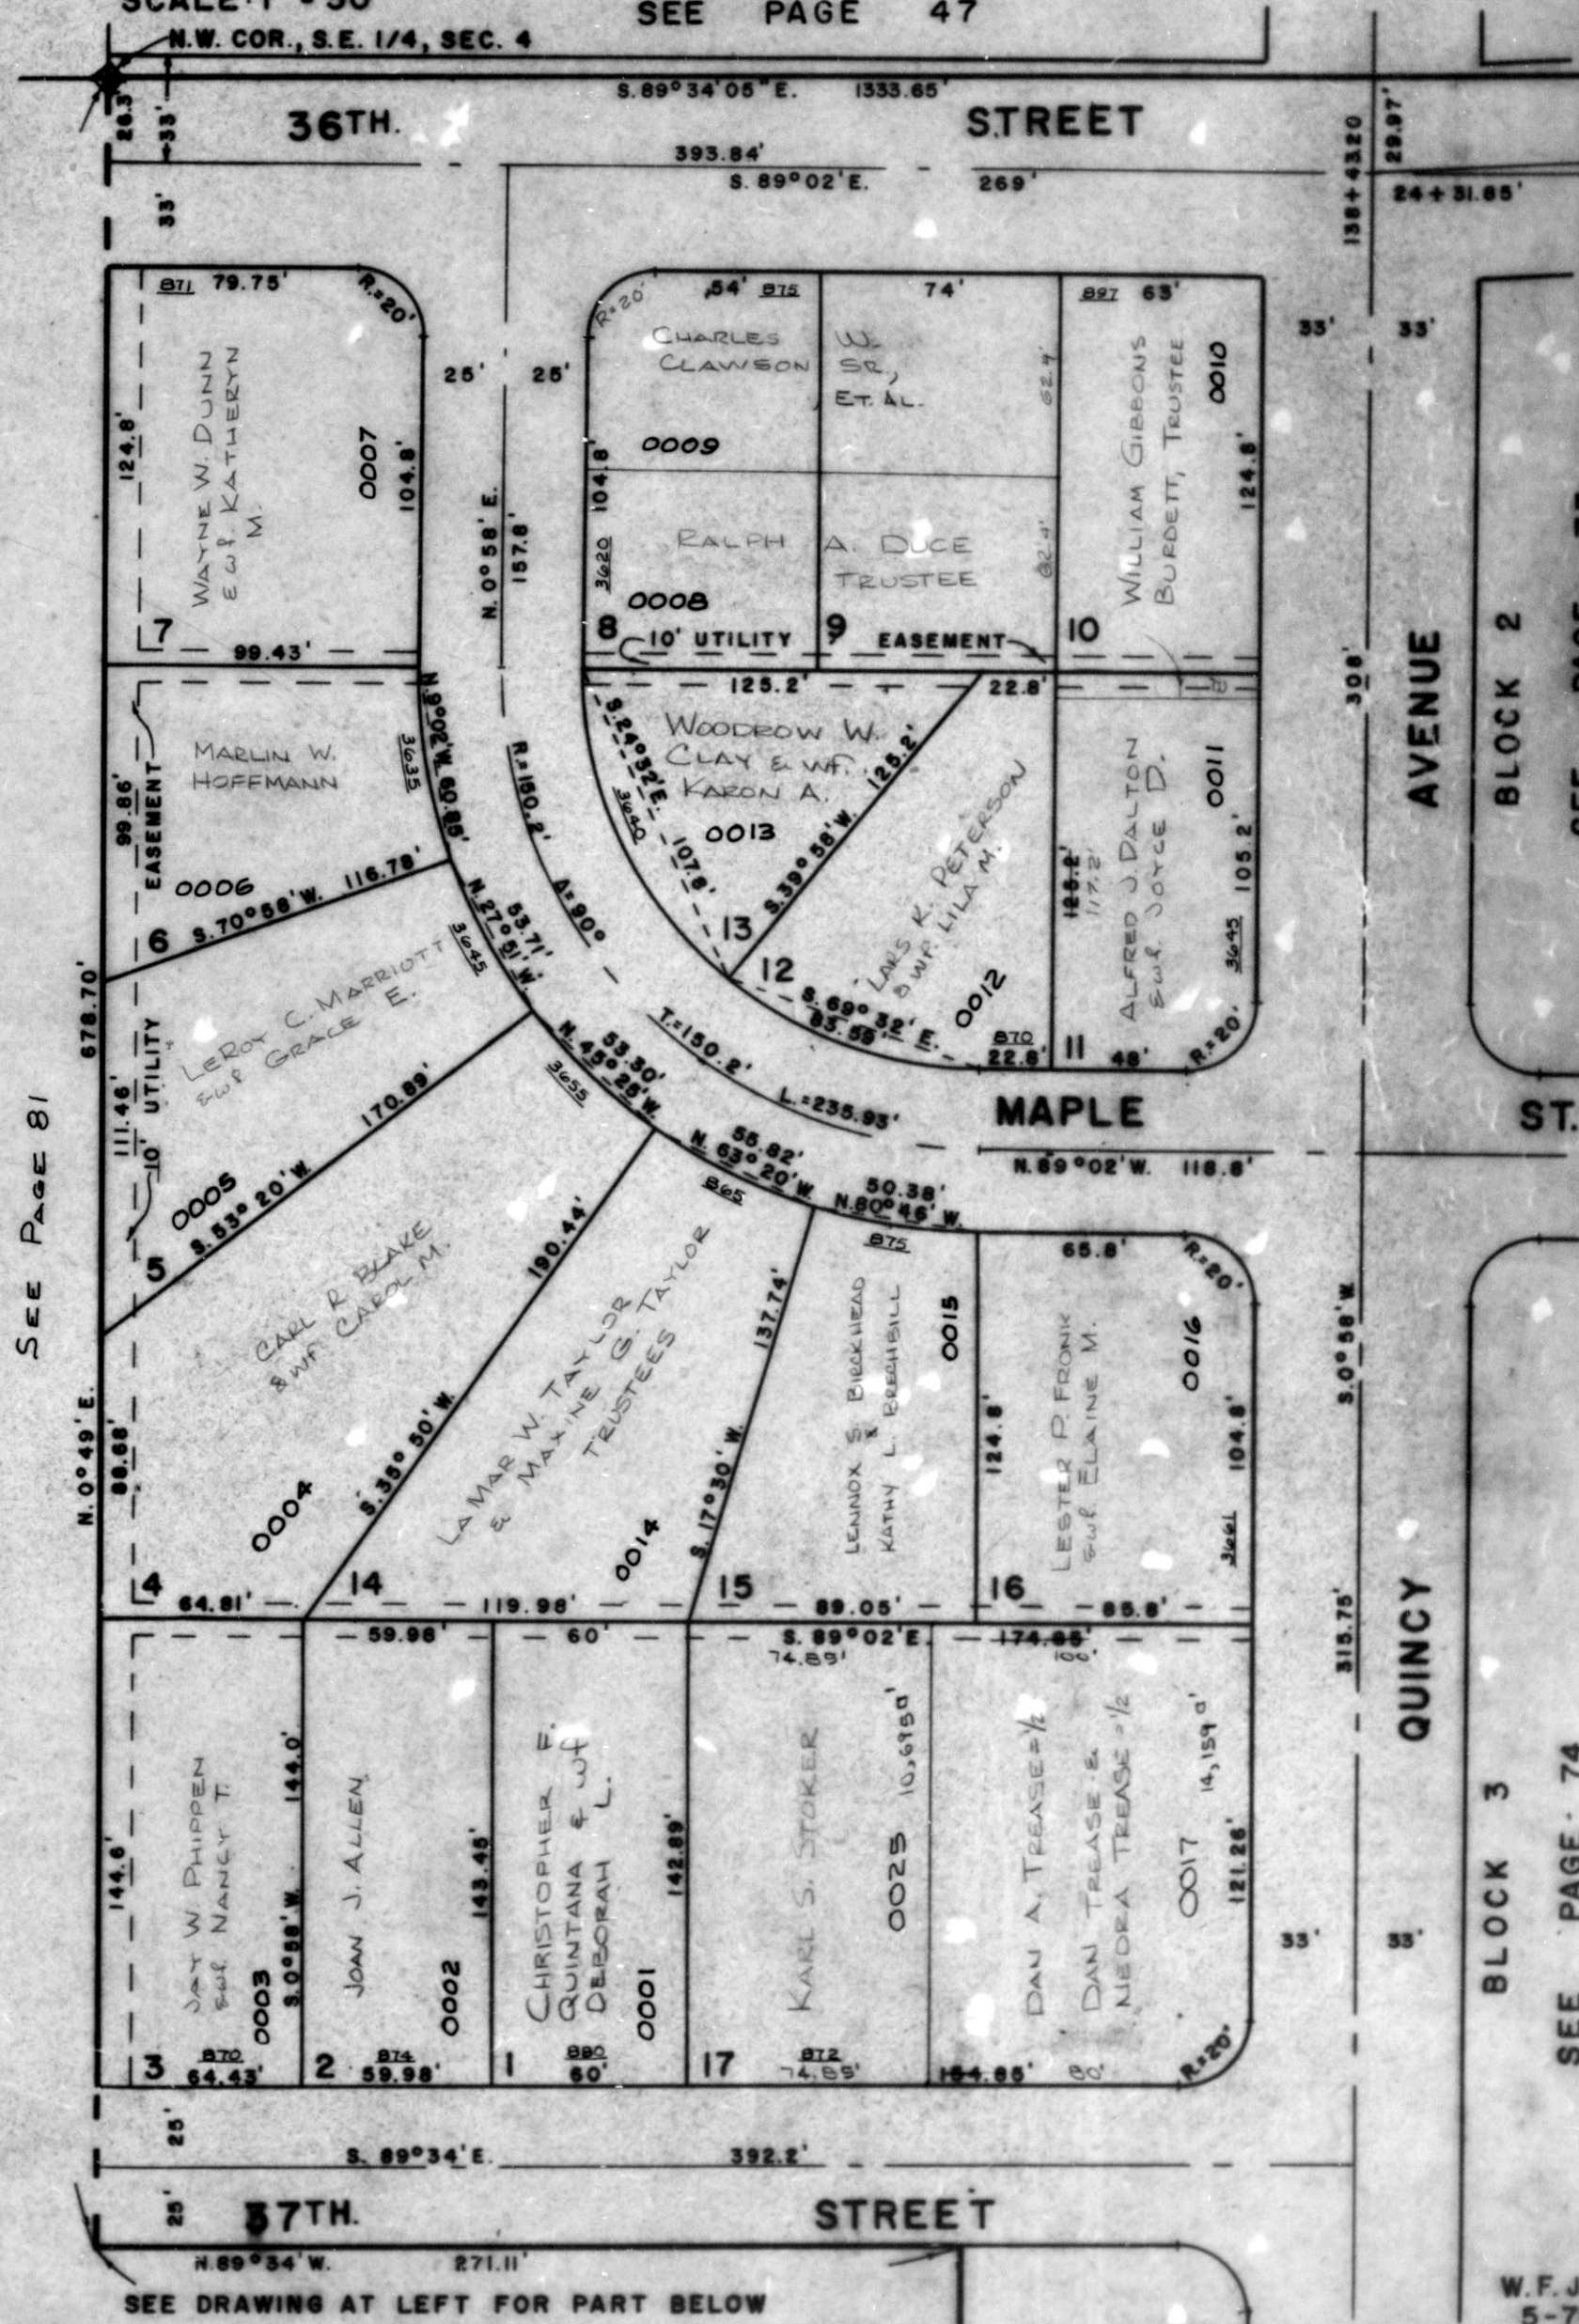

SEE DRAWING AT LEFT FOR PART BELOW

W.F.J.
 5-70

SEE PAGE 74

SEE PAGE 73