

PART OF S. 1/2 OF SEC. 9, T.5N., R.1W., S.L.B.&M.

SOUTH HEIGHTS ADDITION NO.4 SUBDIVISION

143


TAXING UNIT: 27

SCALE 1" = 50'

PREFIX: 06-143

EXCEPT WHERE OTHERWISE SHOWN,
ALL LOTS ARE OWNED BY
CARDON LAND TITLE COMPANY, AS TRUSTEE

NOTE: UNLESS OTHERWISE SHOWN, PUBLIC
UTILITY EASEMENTS SHALL CONSIST
OF A 7' STRIP ACROSS THE REAR AND/OR
SIDE OF EACH LOT, PARALLEL AND ADJACENT
TO THE LOT LINES AS INDICATED BY
DASHED LINES.

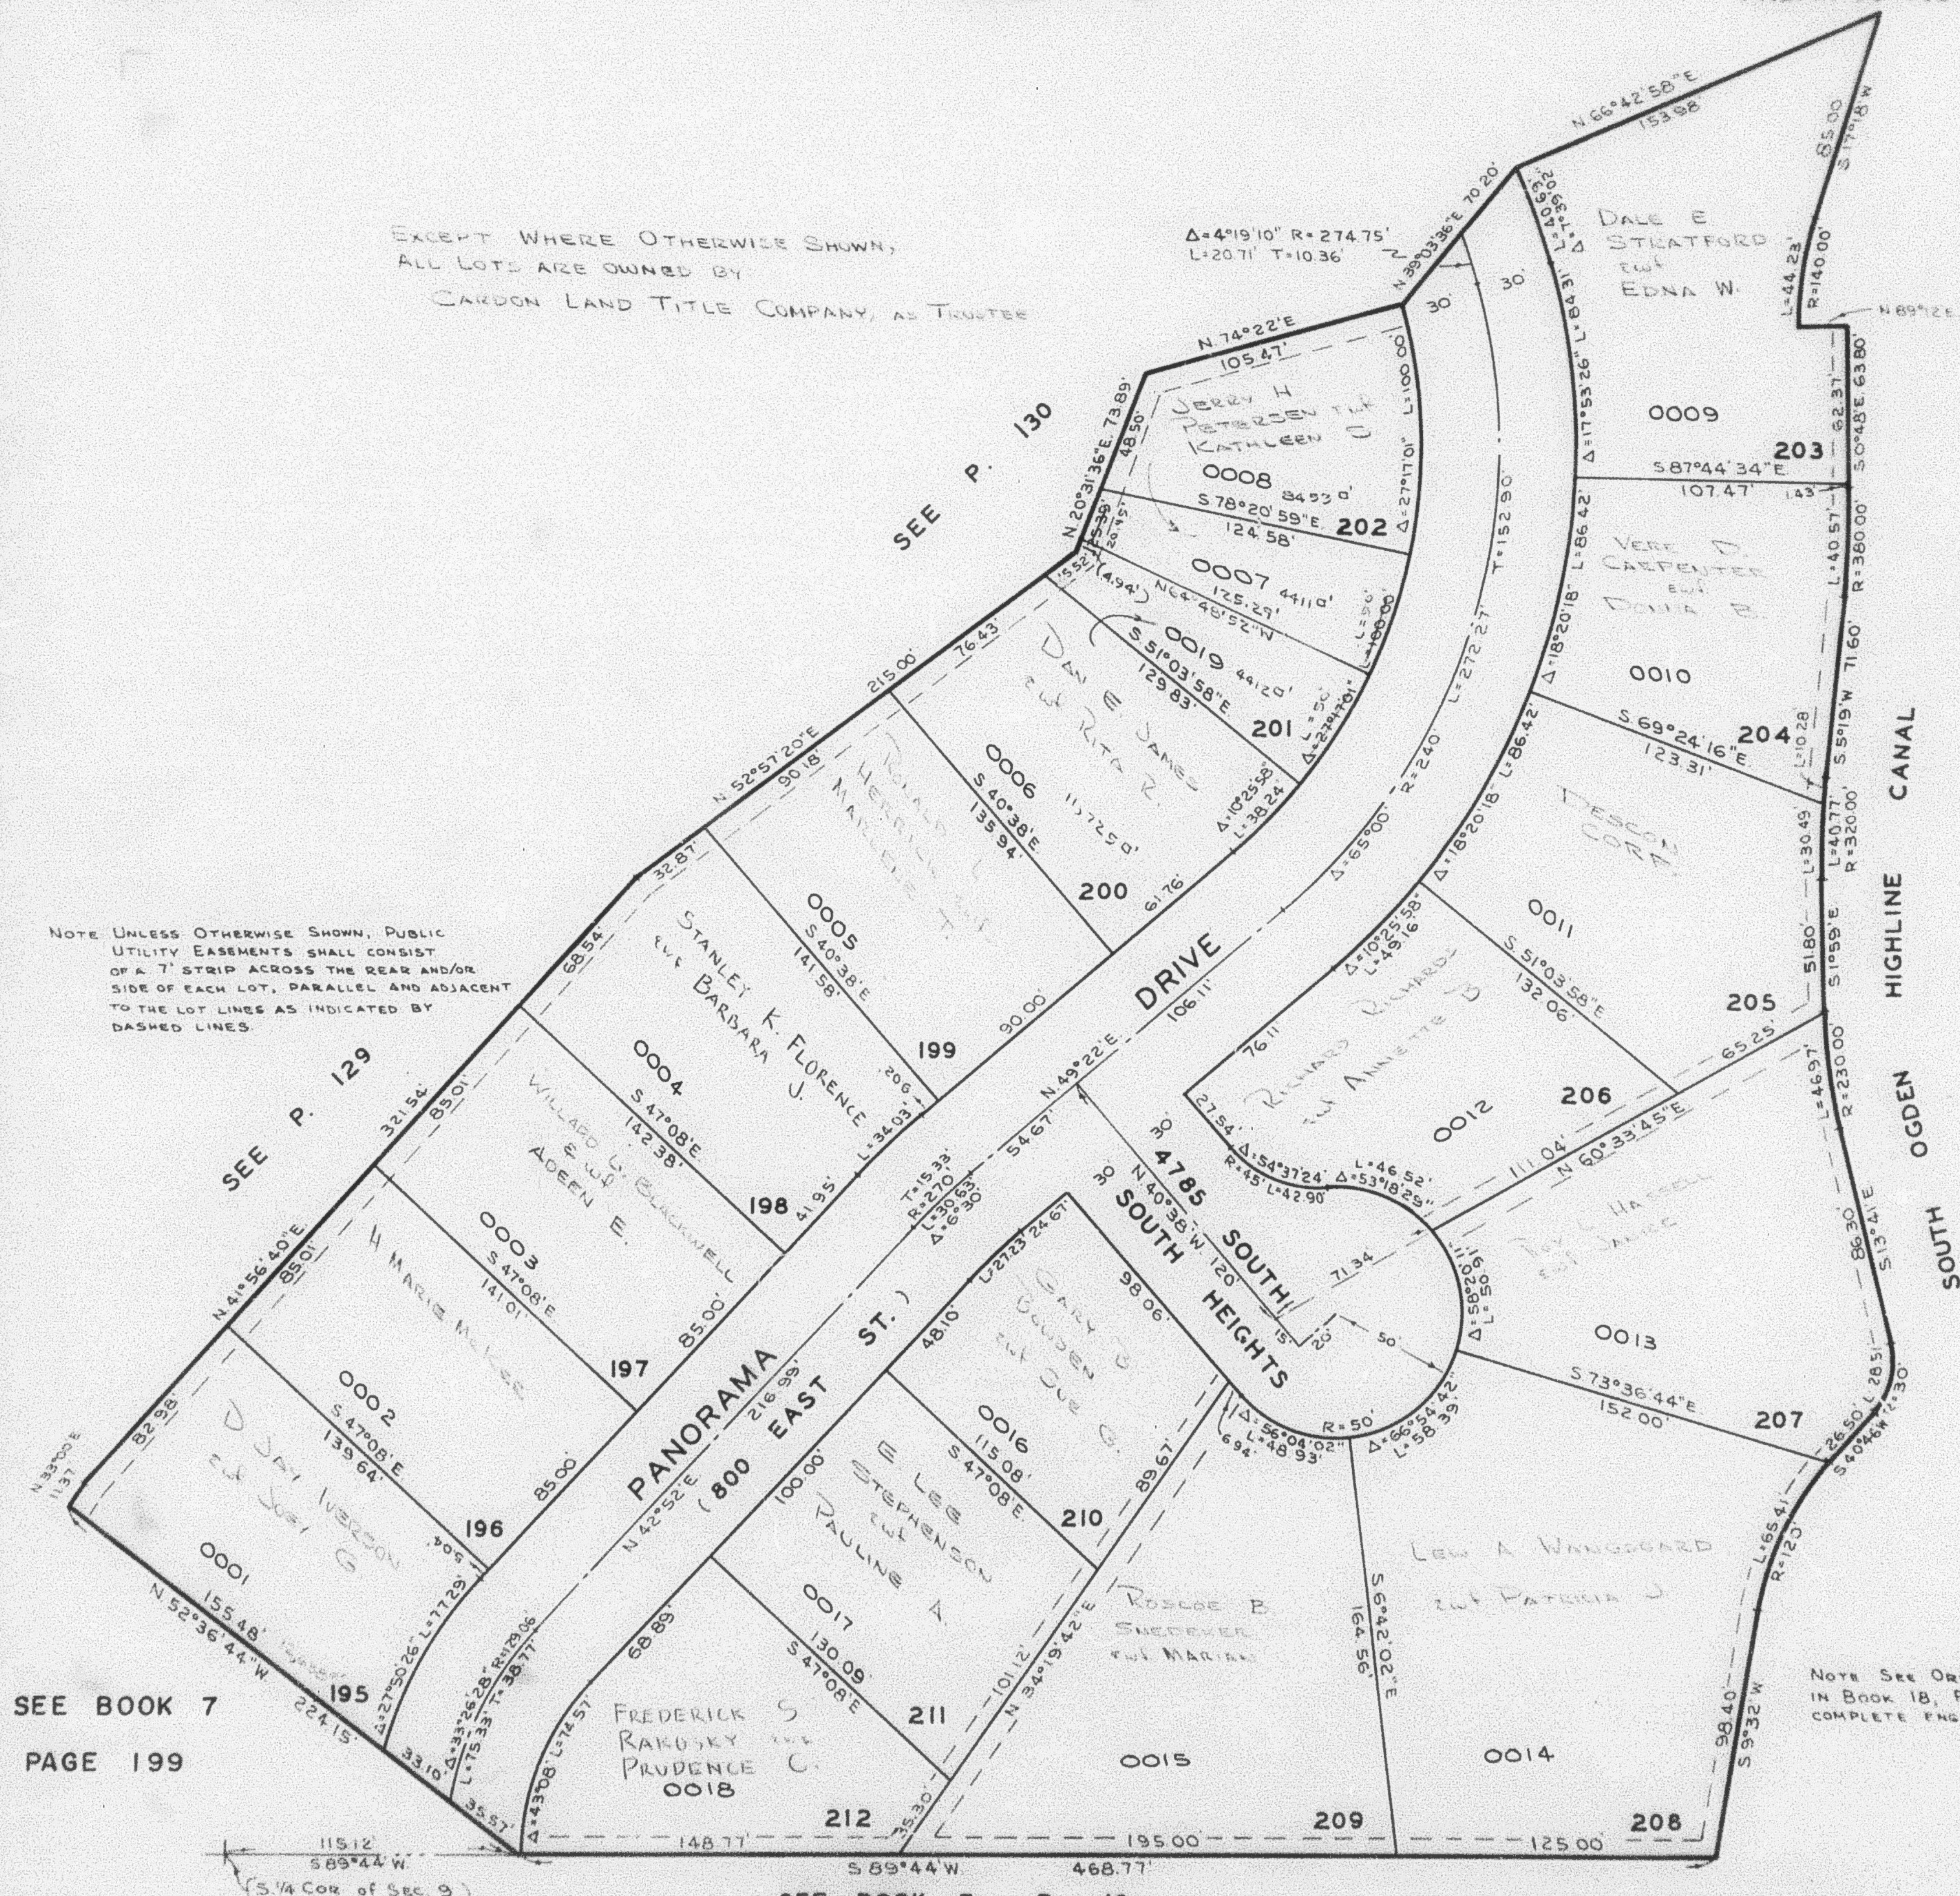

SEE P. 32