

PART OF THE S 1/2, SEC. 10, T.5N., R.1W., S.L.B. & M.
STONE MOUNTAIN ESTATES SUBDIVISION—PHASE 1

205

TAXING UNIT: 25

IN OGDEN CITY
 SCALE 1" = 50'


EXCEPT WHERE OTHERWISE
 SHOWN ALL LOTS OWNED BY:
 ROBBROOK INC.
 RODERICK H. BROWNING

SEE PAGE 97

SEE PAGE 96

SEE PAGE 96

SEE PAGE 96

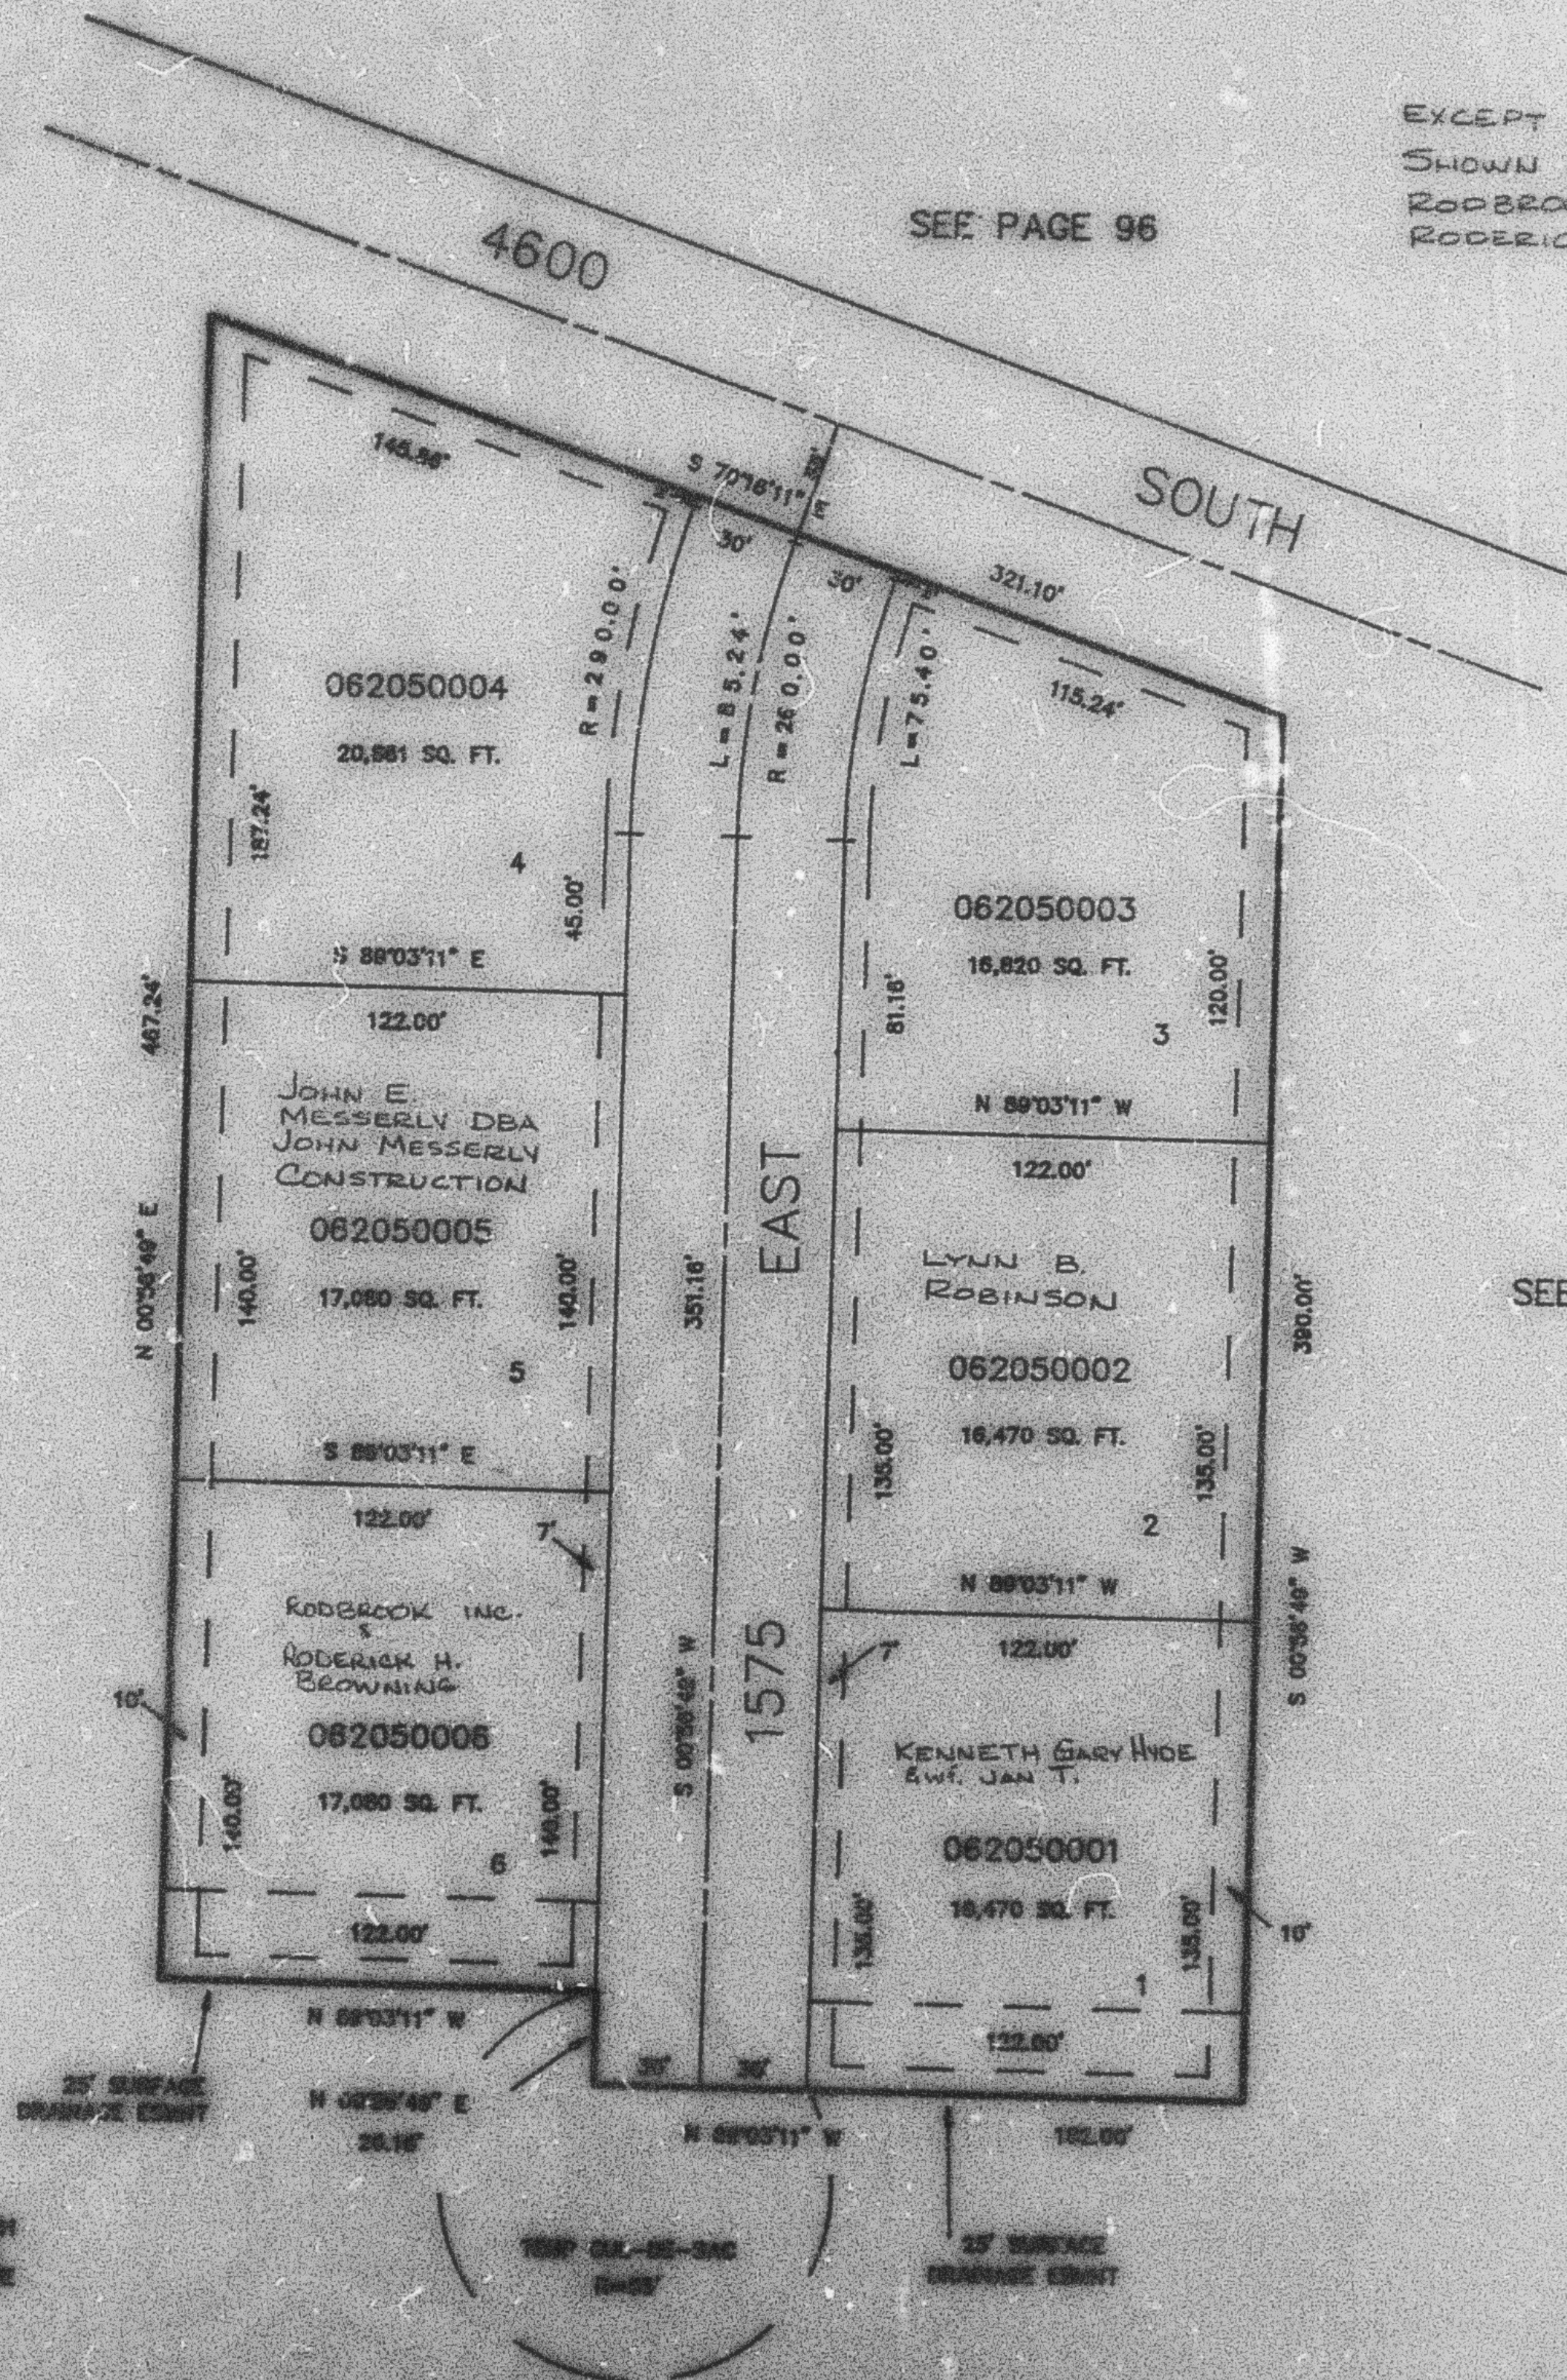

7' UTILITY & EASEMENT EASEMENTS EACH
 SIDE OF PROPERTY LINES AS INDICATED
 BY DASHED LINES EXCEPT AS OTHERWISE
 SHOWN.

FOR COMPLETE END DATA SEE
 ORIGINAL SUBDIVISION PLAT IN
 BOOK 31, PAGE 28 OF RECORDS.