

PART OF SE 1/4 OF SEC. 23, T.5 N., R.1 W., S.1 B. & M.
EASTWOOD SUBDIVISION NO. 2

TAXING UNIT 54

IN WEBER COUNTY

SCALE 1" = 60'

PREFIX 07-095

95

SEE PAGE 92


SEE PAGE
92

SEE PAGE 92

SEE PAGE 94

* NOTE: TYPICAL EASEMENTS EACH SIDE OF PROPERTY
 AS SHOWN BY DOTTED LINES
 NOTE: SEE ORIGINAL PLAN IN BOOK 10, PAGE 92,
 FOR COMPLETE ENGINEERING DATA

SEE PAGE 92

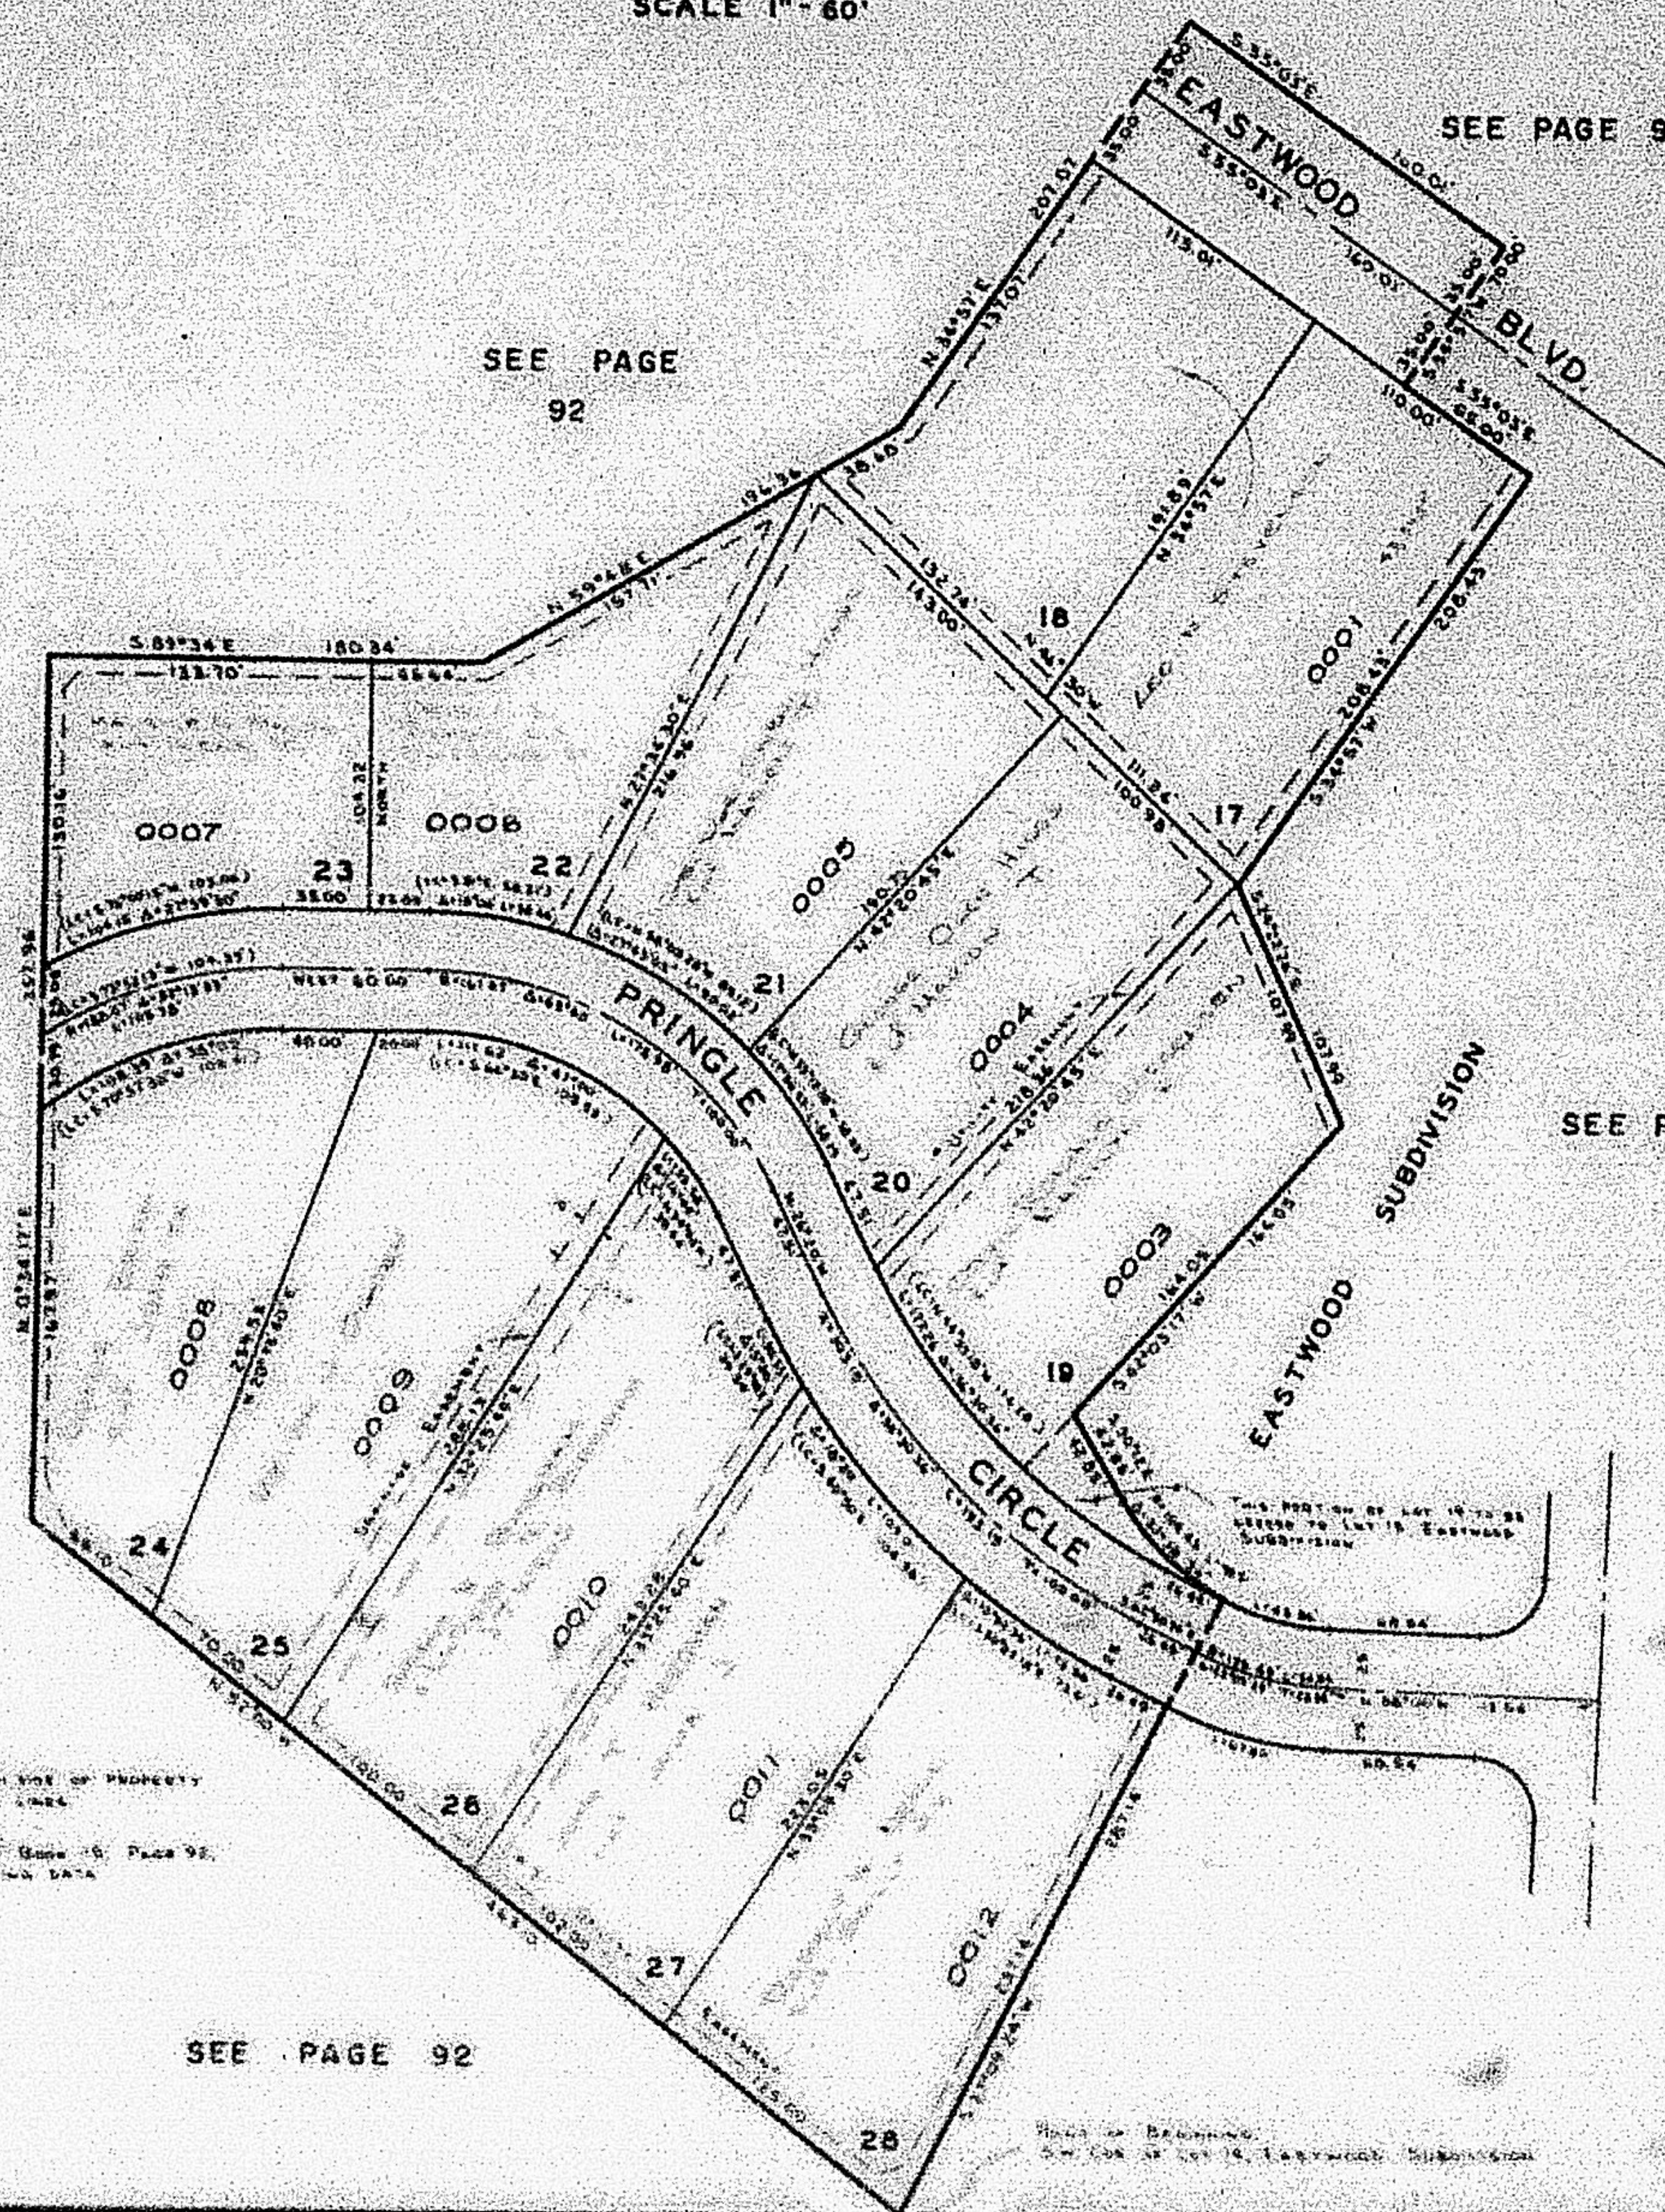

PLAT OF EASTWOOD
 SUBDIVISION NO. 2
 IN WEBER COUNTY