

PART OF S.E. 1/4 SEC. 16, T.5N, R.1W, S.L.B.&M.

251

IRONWOOD

A PLANNED UNIT DEVELOPMENT PHASE 3

TAXING UNIT 27


IN SOUTH OGDEN CITY

PREFIX 07-251

EXCEPT WHERE OTHERWISE SHOWN
ALL LOTS OWNED BY
IRONWOOD, INC.

SEE PAGE 47

SEE PAGE
153

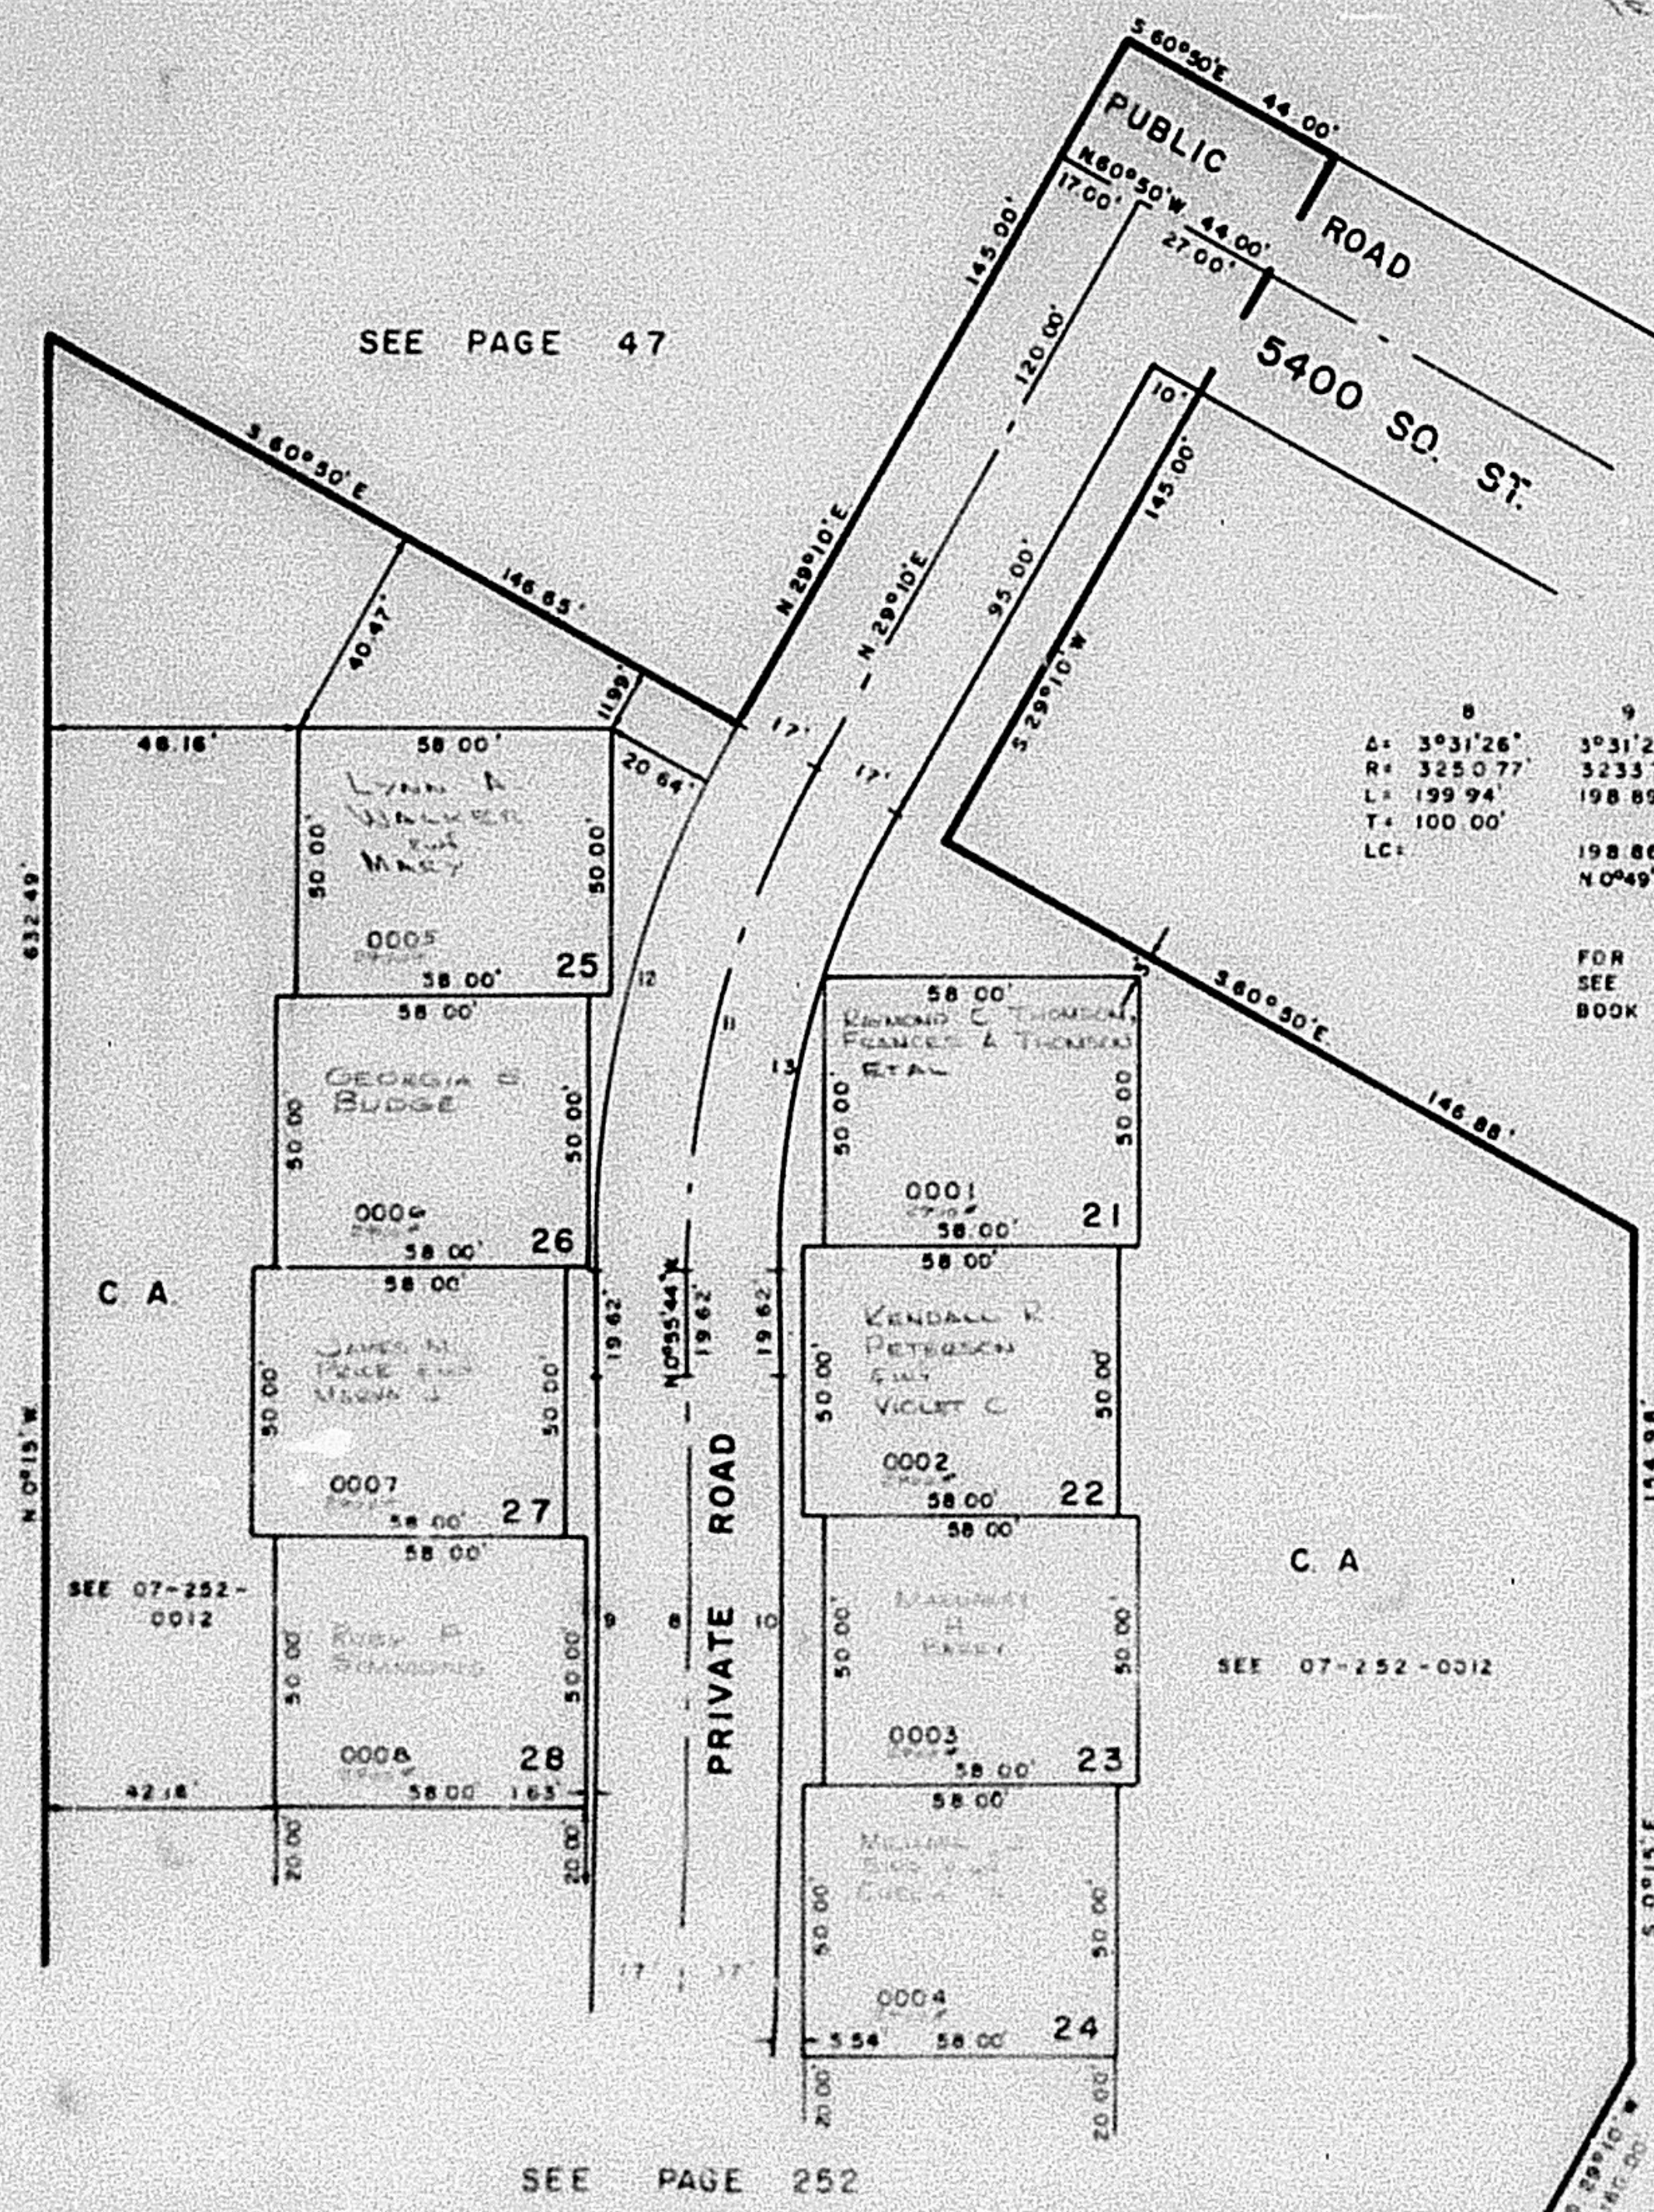

CURVE DATA

	8	9	10	11	12	13
Δ	3°31'26"	3°31'26"	3°31'26"	30°05'44"	30°05'44"	30°05'44"
R	325.077'	323.77'	326.77'	185.98'	202.98'	188.98'
L	199.94'	198.89'	200.98'	97.69'	106.62'	88.76'
T	100.00'			50.00'		
LC		198.86'	200.95'		105.40'	87.74'
		N 0°49'59"E	N 0°49'59"E		N 14°07'08"E	N 14°07'08"E

FOR COMPLETE ENG. DATA
SEE ORIG. DED. PLAT. IN
BOOK 22, PAGE 73

SEE PAGE 233

SEE PAGE 252

W.F.J. 9-79