


(A REVISION OF LOTS 1-23 OF DEERWALK SOUTH P.R.U.D. SUBDIVISION PHASE I)

IN SOUTH OGDEN CITY

SCALE 1 IN TO 50 FT

SEE PAGE 80

EXCEPT WHERE OTHERWISE SHOWN
ALL LOTS OWNED BY:
ROGER L. WYNN,
MICHAEL R. KEEFER
DBA WINDRUFF CONSTRUCTION

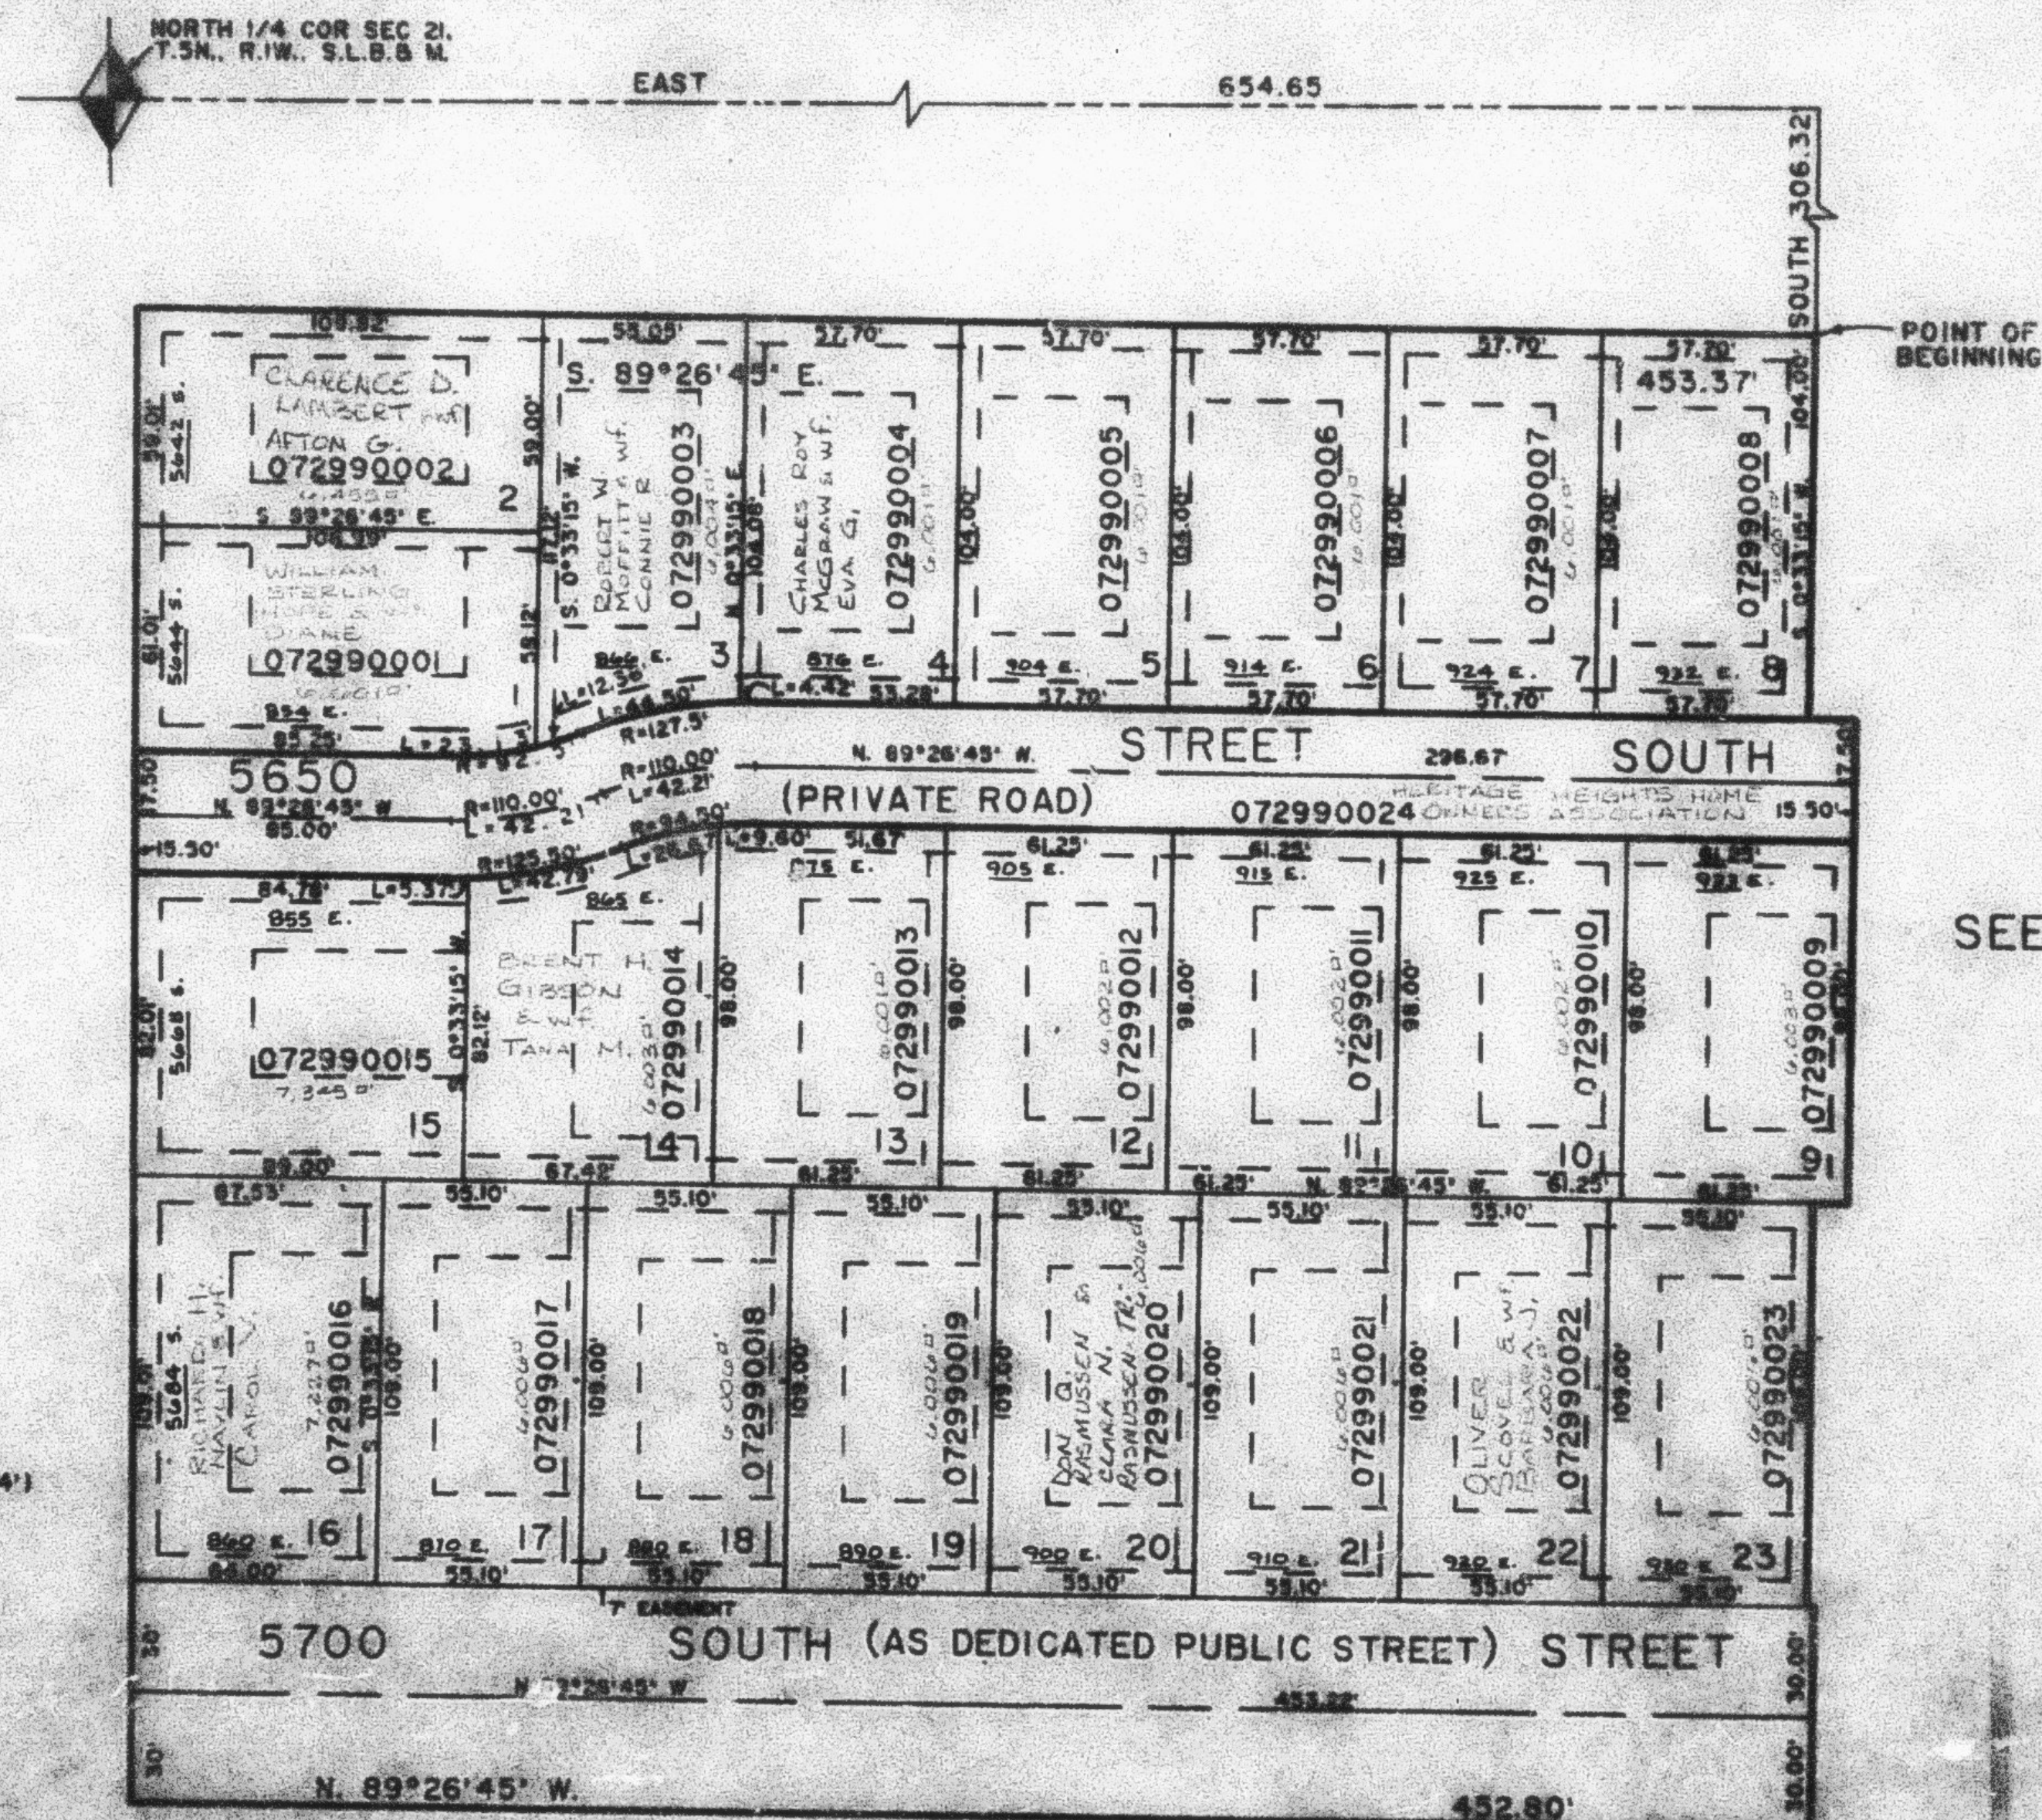

SEE PAGE 80

SEE PAGE 80

MIN. BLUE ENVELOPE
LOTS 1,2,3 THRU 15 (34' BY 58')
LOTS 5 THRU 8 & 16 THRU 23 (36' BY 64')

7. HORIZONTAL UTILITY AND DRAINAGE
EASEMENTS FRONT AND BACK
OF LOTS. 8. VERTICAL PRIVATE
EASEMENTS BETWEEN LOTS.
AS SHOWN BY DASHED LINES.

FOR COMPLETE FMS DATA
SEE 2ND PPLICATION PLAT
IN BOOK OF PAGE 38

SEE REVISION INDICATIONS PLAT IN
PAGE 27 OF REPORT.

SEE PAGE 80