

PART OF N. E. 1/4 OF SEC. 21, T. 5 N., R. 2 W., S. L. B. & M.
HOLLEY ACRES SUBDIVISION NO. 3
 LOTS 29-36 & 50-56
 IN ROY CITY

184

TAXING UNIT: 40

PREFIX: 09-184


SCALE 1" = 50'

EXCEPT WHERE OTHERWISE SHOWN
 ALL LOTS OWNED BY:
 J. R. P. LIMITED

SEE PAGE 183

SEE PAGE 195

SEE PAGE 161

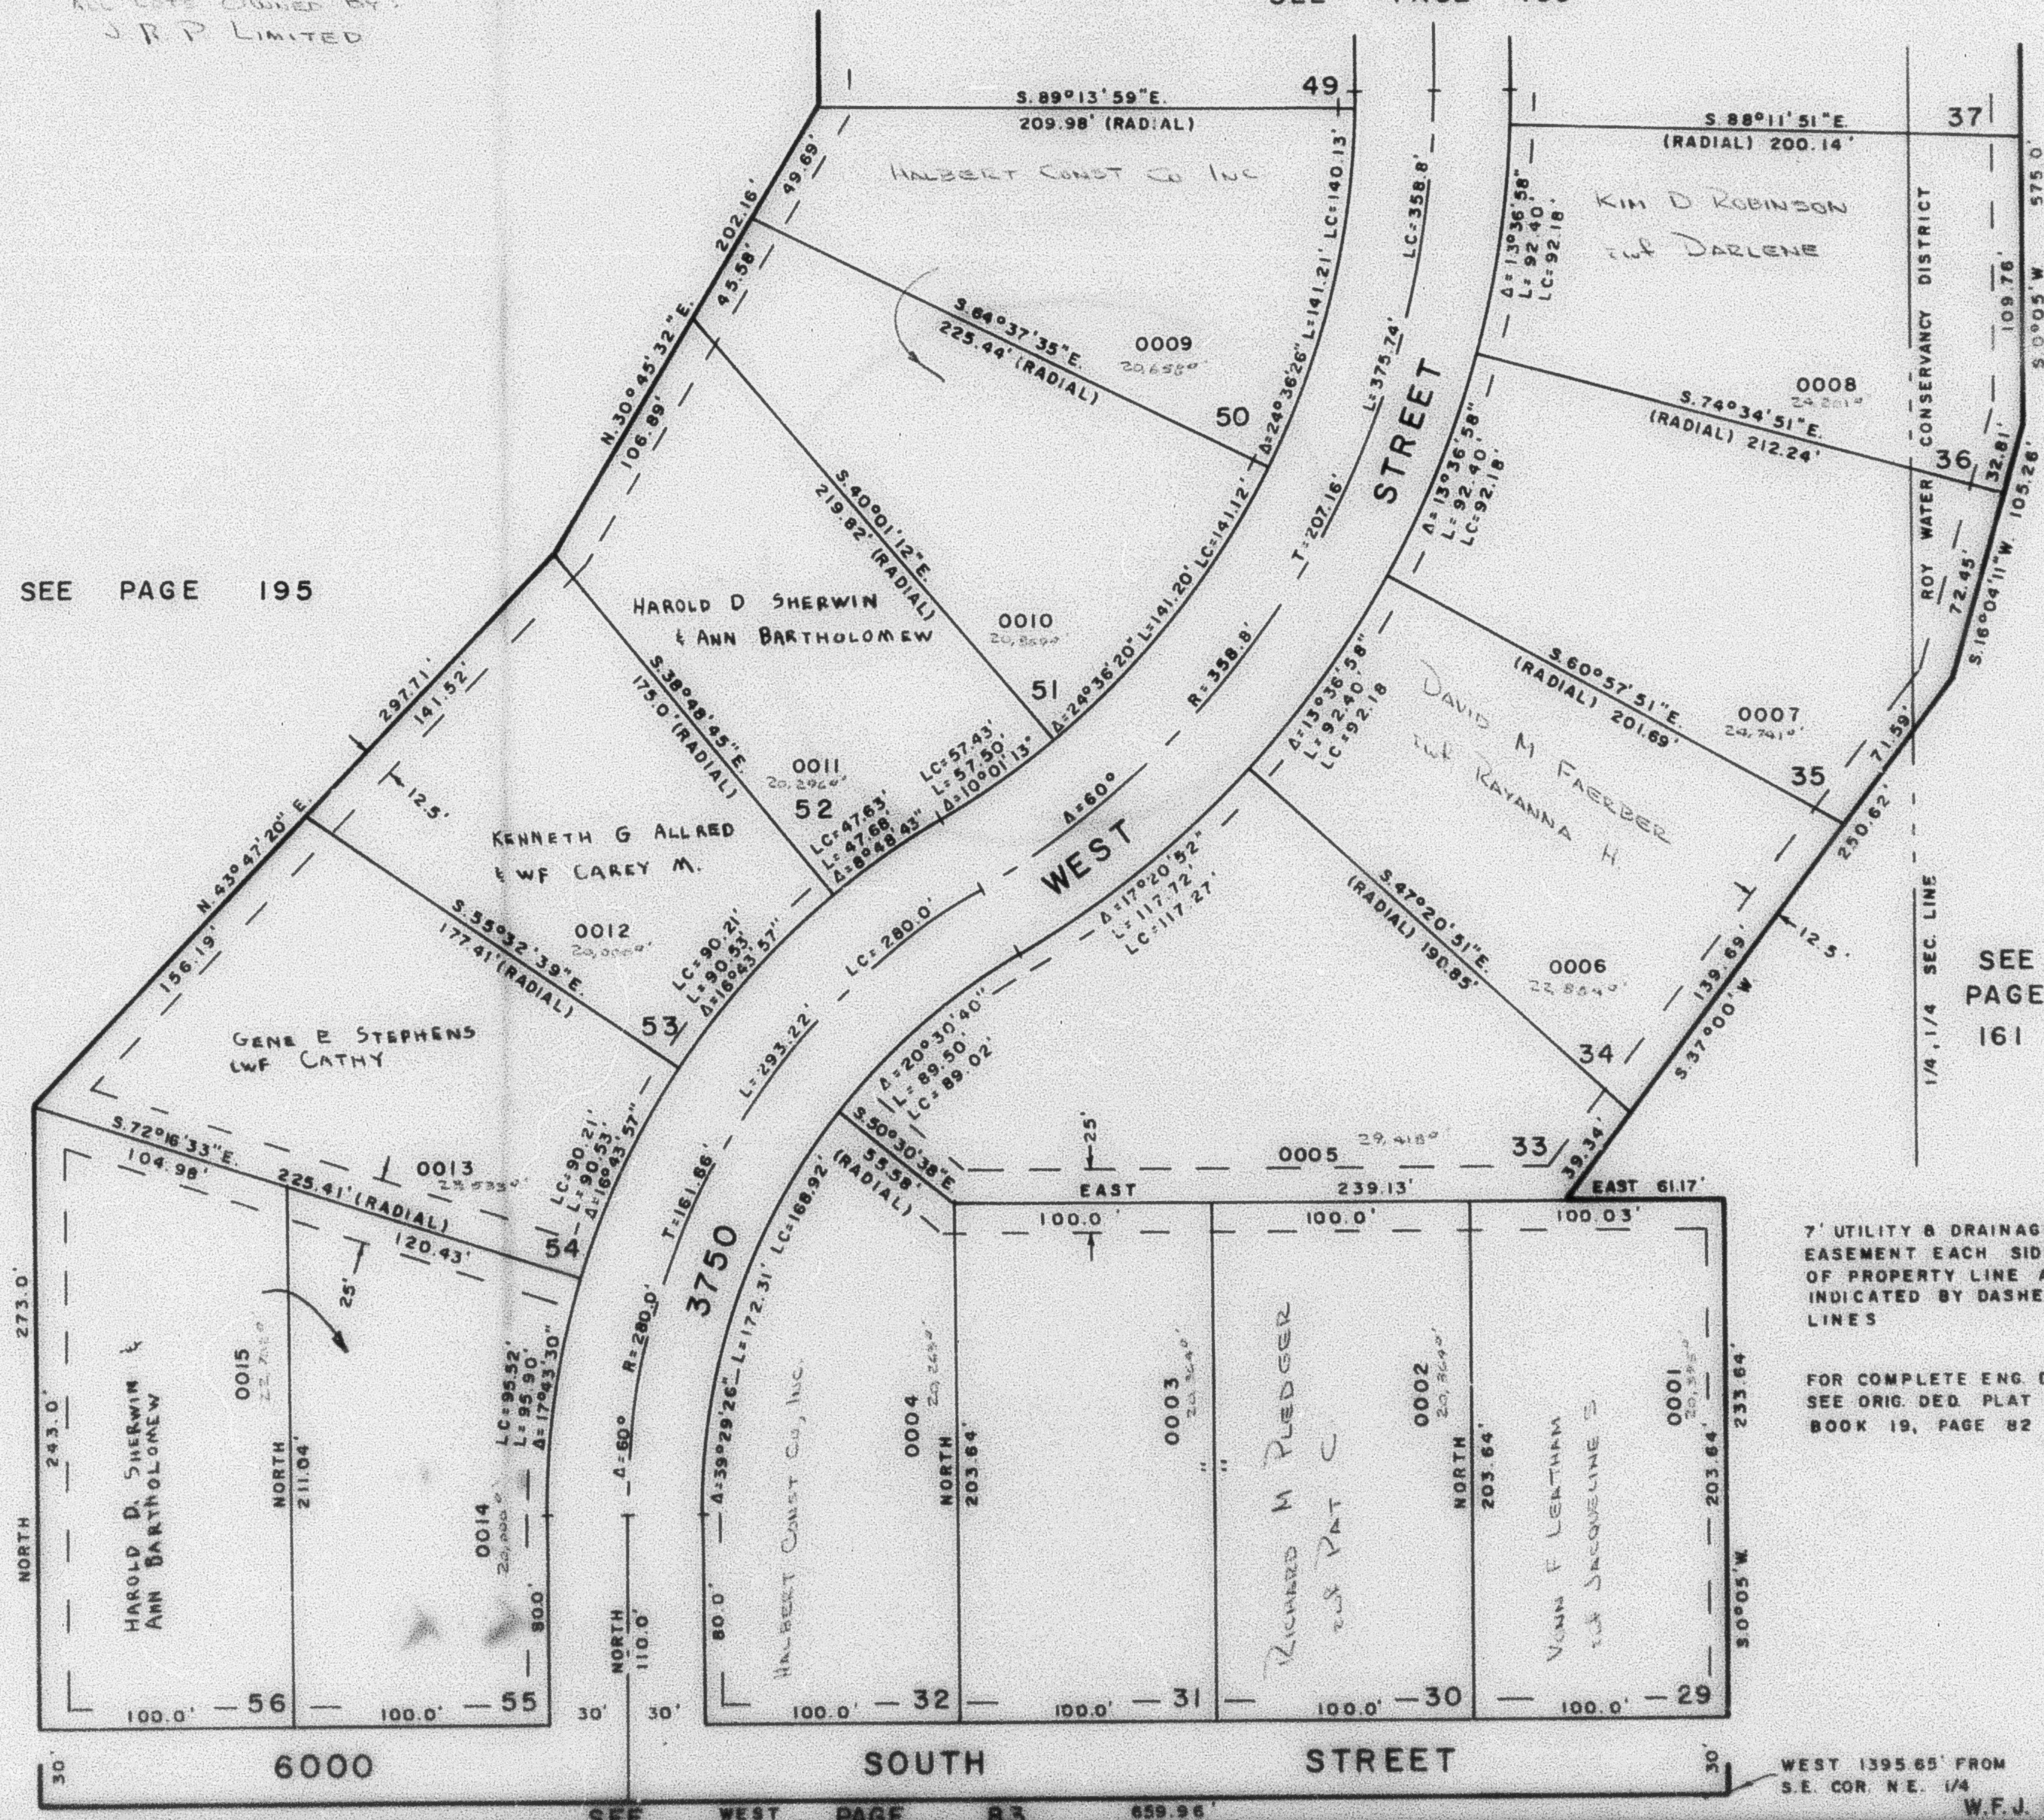

7' UTILITY & DRAINAGE
 EASEMENT EACH SIDE
 OF PROPERTY LINE AS
 INDICATED BY DASHED
 LINES

FOR COMPLETE ENG. DATA
 SEE ORIG. DED. PLAT IN
 BOOK 19, PAGE 82

WEST 1395.65' FROM
 S.E. COR. N.E. 1/4
 W.F.J. 8-76