

PART OF N.E. 1/4, SEC. 16, T. 5 N., R. 2 W., S.L.B. & M.
COUNTRY MEADOWS SUBDIVISION

201

TAXING UNIT 08

LOTS 30-36
IN WEBER COUNTY

SCALE 1"=50'


PREFIX: 09-201

SEE PAGE 202

EXCEPT WHERE OTHERWISE SHOWN
ALL LOTS OWNED BY:
PELICAN OIL CORP.

SEE PAGE 72-1

SEE PAGE 198

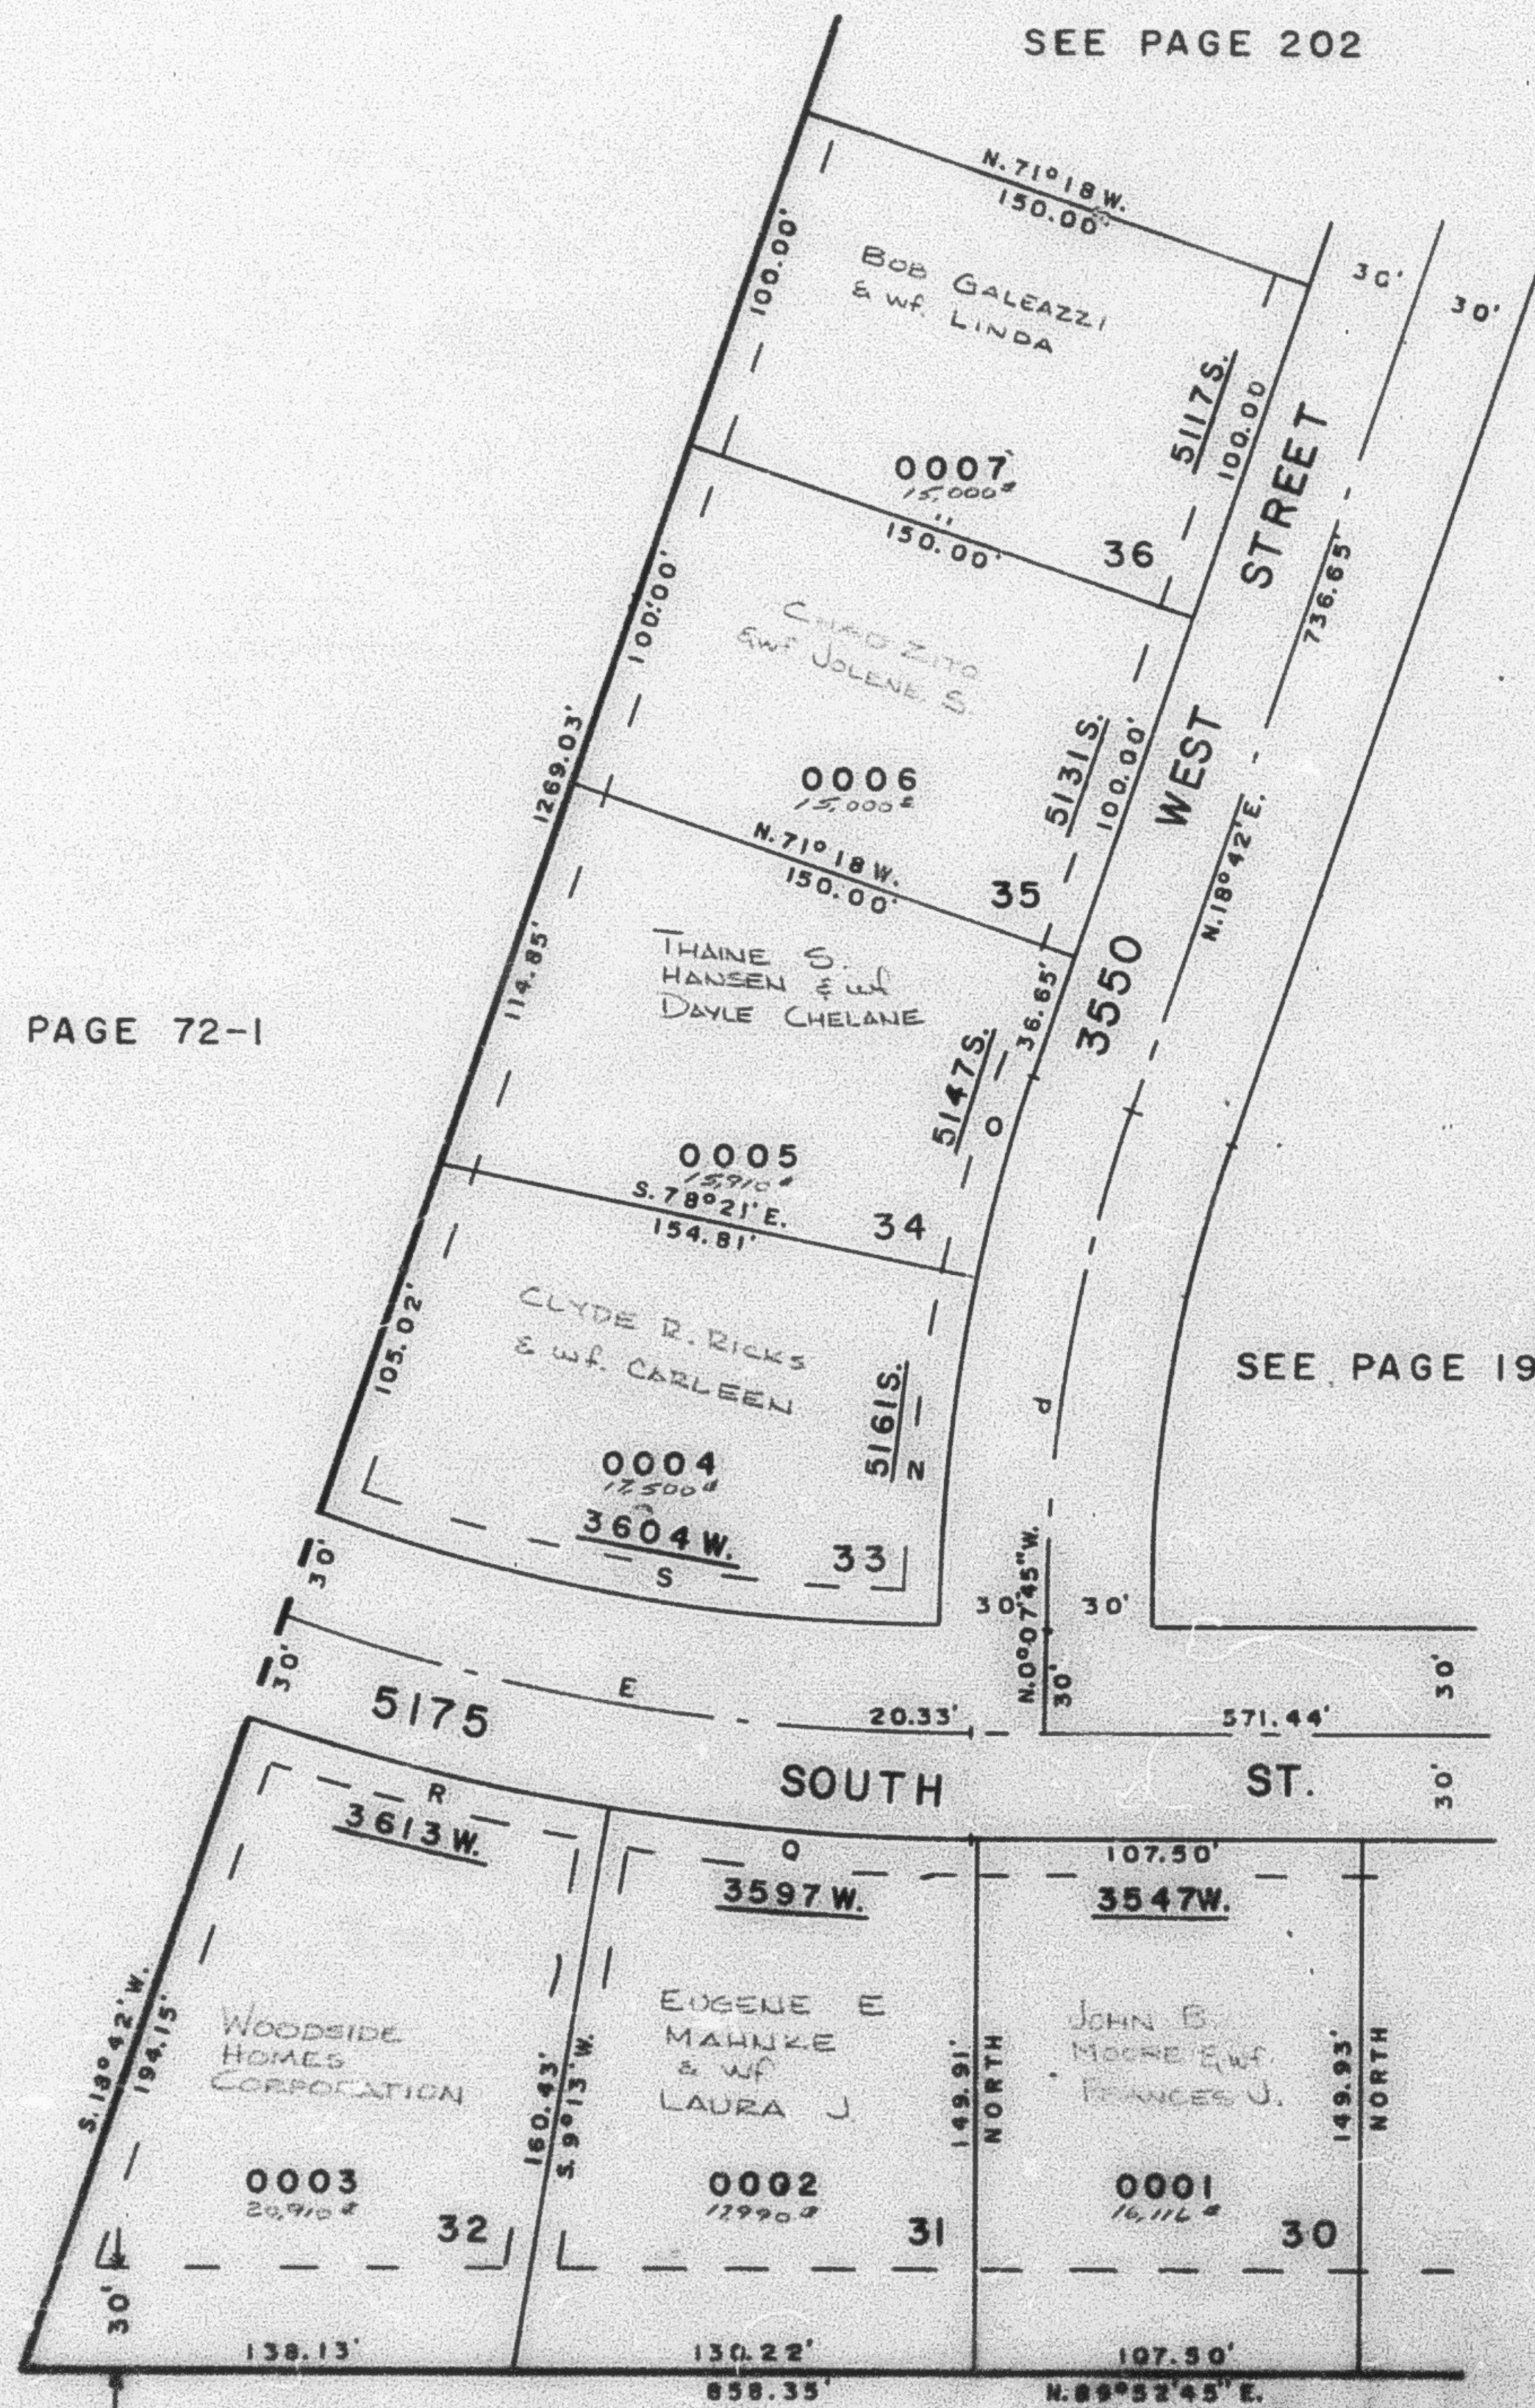

(E)
 $\Delta=18^{\circ}49'45''$
 $R=603.10'$
 $L=198.20'$
 $T=100.00'$
 $LC=197.31'$

(N)
 $\Delta=11^{\circ}46'10''$
 $R=482.32'$
 $L=99.08'$
 $LC=98.90'$

(O)
 $\Delta=7^{\circ}03'$
 $R=482.32'$
 $L=59.35'$
 $LC=59.31'$

(P)
 $\Delta=18^{\circ}49'45''$
 $R=422.32'$
 $L=138.79'$
 $LC=138.17'$

(Q)
 $\Delta=9^{\circ}20'45''$
 $R=633.10'$
 $L=103.27'$
 $LC=103.15'$

(R)
 $\Delta=9^{\circ}29'$
 $R=633.10'$
 $L=104.79'$
 $LC=104.77'$

(S)
 $\Delta=17^{\circ}51'44''$
 $R=573.10'$
 $L=178.67'$
 $LC=177.94'$

7' UTILITY & DRAINAGE
EASEMENTS EACH SIDE OF
PROPERTY LINES AS
INDICATED BY DASHED
LINES UNLESS SHOWN
OTHERWISE

SEE PAGE 73

FOR COMPLETE ENG. DATA
SEE ORIG. DES. PLAT IN
BOOK 21, PAGE 2