



CROSS SECTION OF CANAL
STA. 44+00 TO STA. 422+53.1
Scale 1"=5'

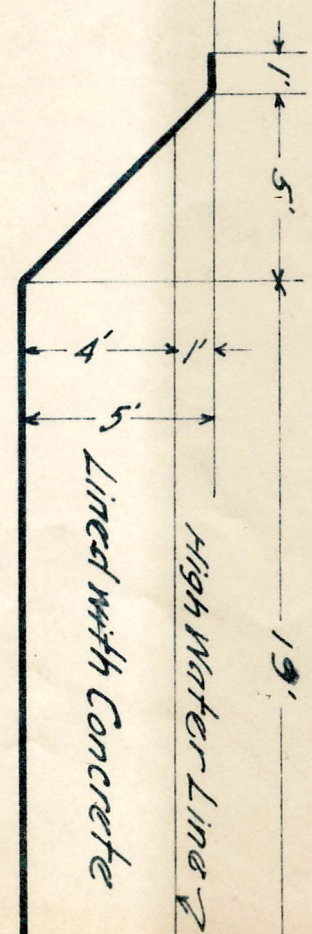

CROSS SECTION OF CANAL
STA. 432+53.1 TO STA. 5
Scale 1"=5'

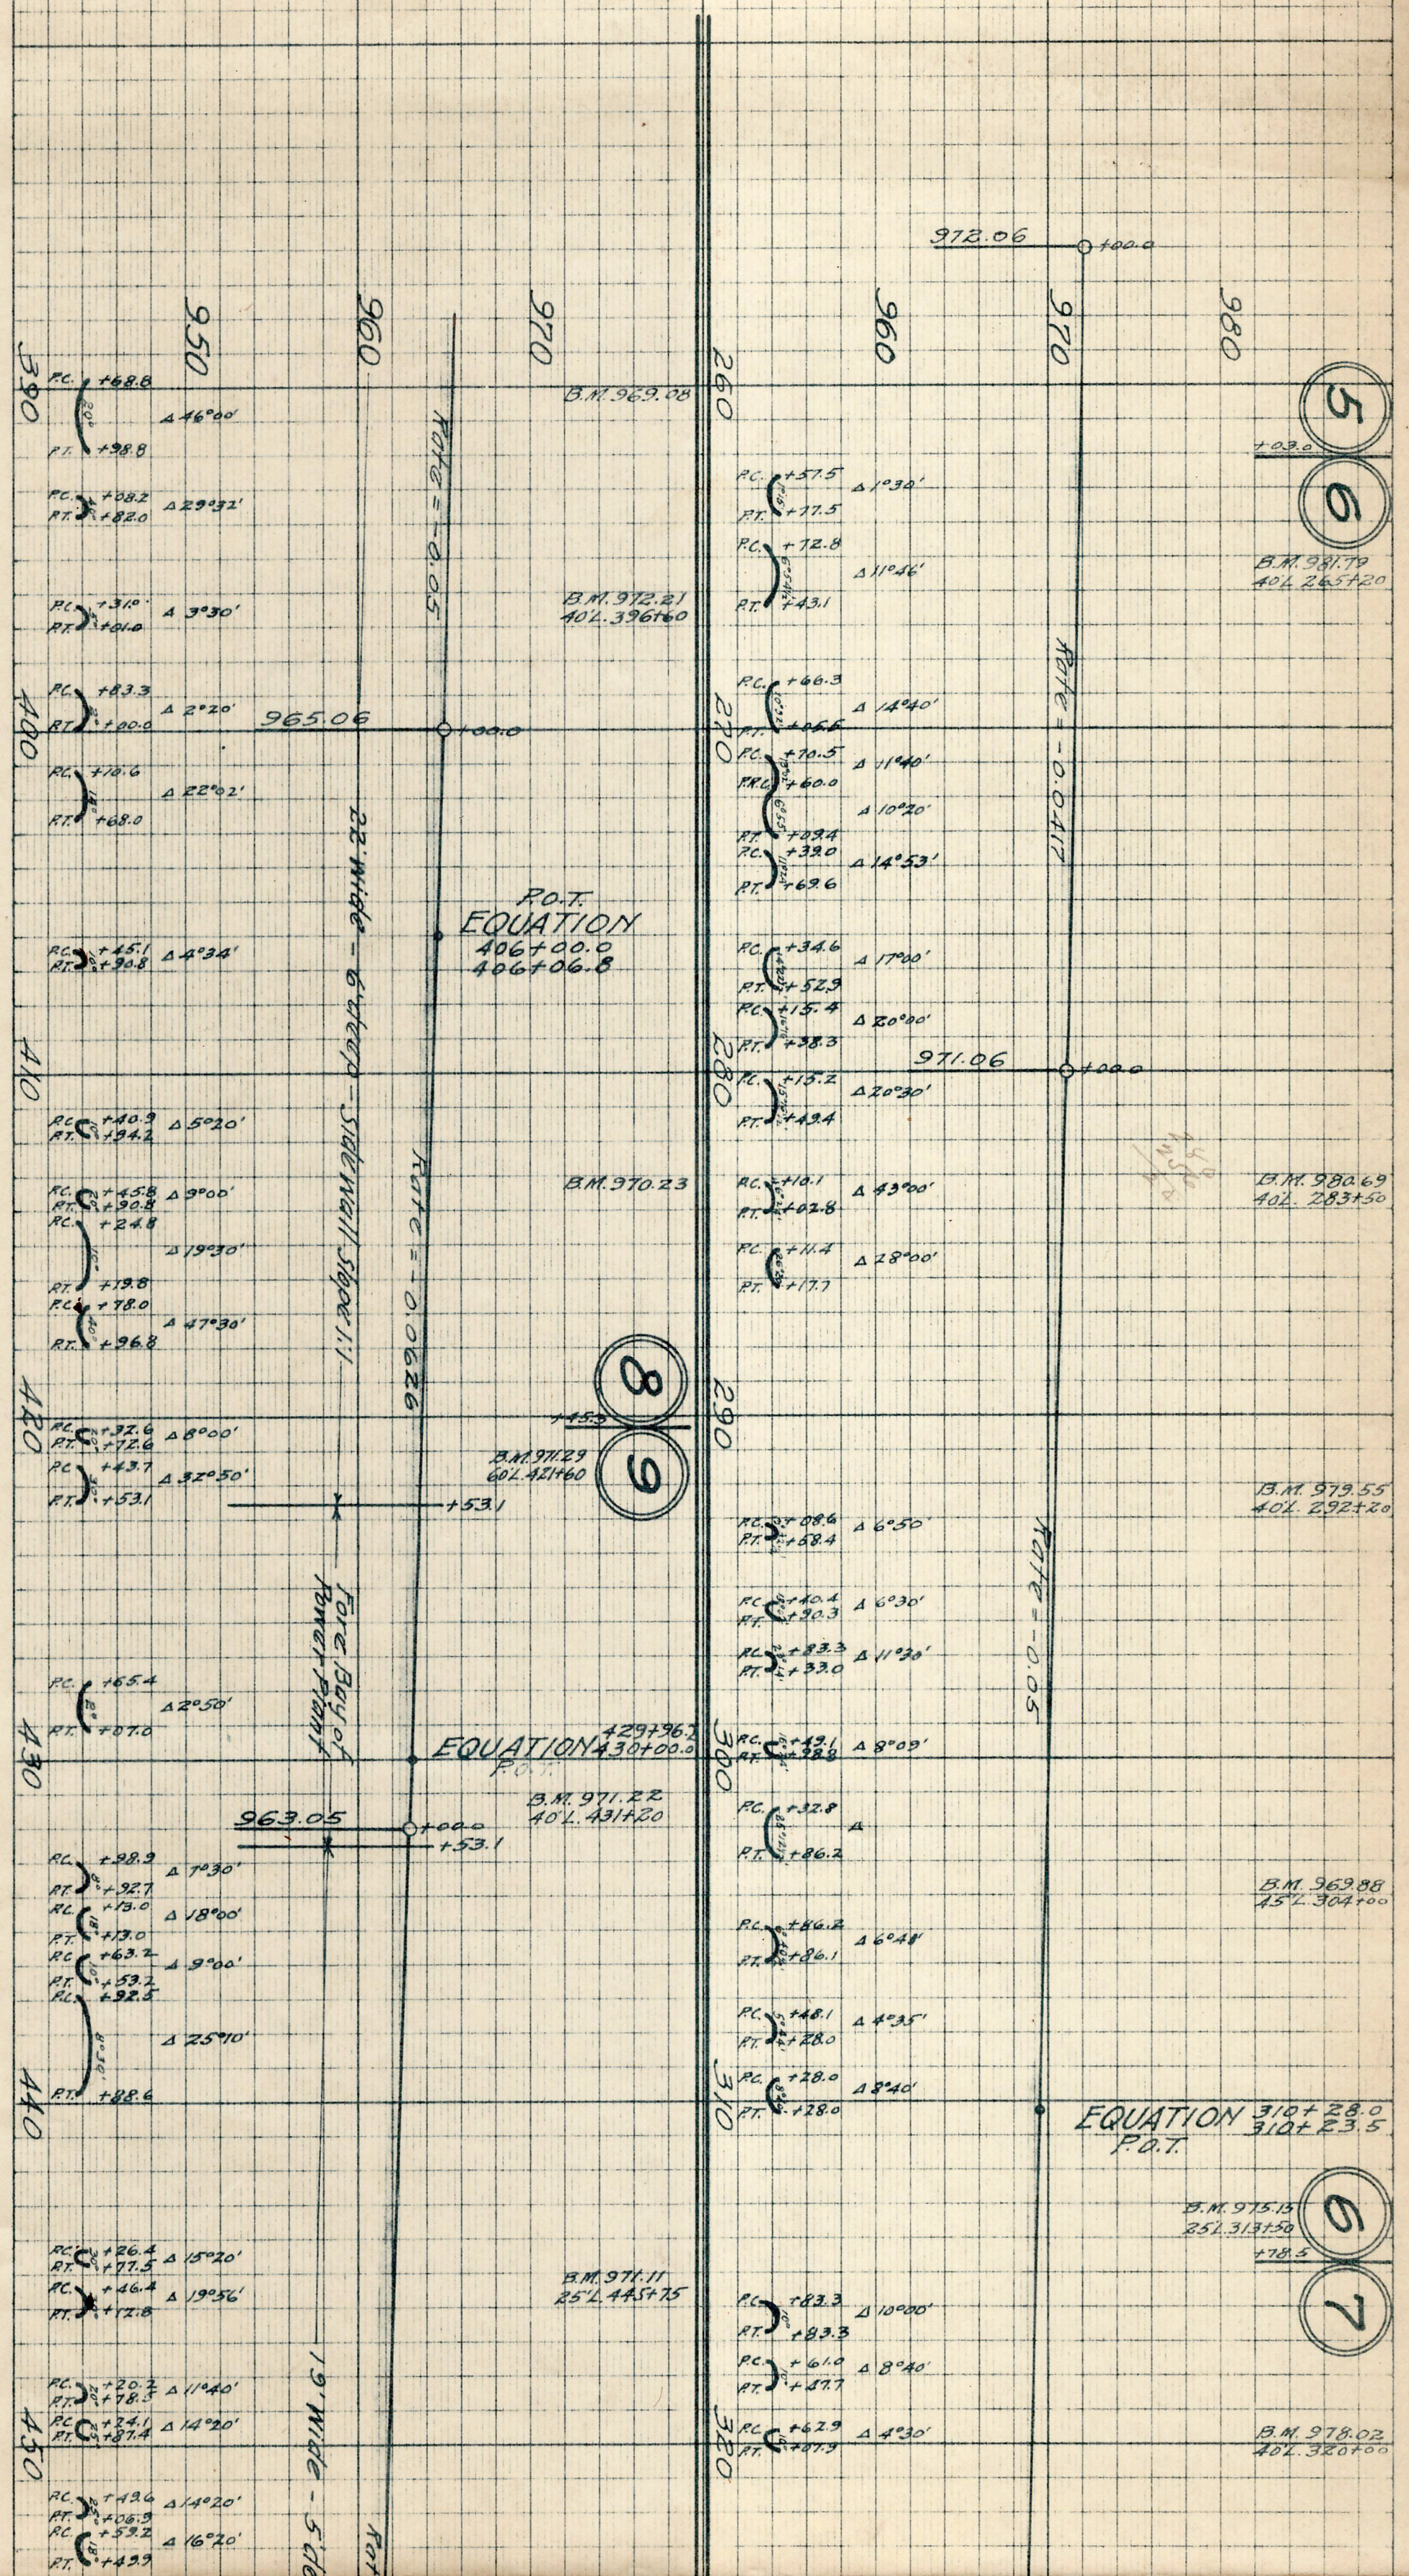

5
6

8
9

6
7

B.M. 981.79
40L 265+20

B.M. 980.69
40L 283+50

B.M. 979.55
40L 292+20

B.M. 969.88
40L 304+00

B.M. 975.15
25L 313+50

B.M. 978.02
40L 320+00

B.M. 969.08

B.M. 972.21
40L 396+60

B.M. 370.23

B.M. 971.29
60L 421+60

B.M. 971.22
40L 431+20

B.M. 971.11
25L 445+75

EQUATION 310+28.0
P.O.T.
310+23.5

P.O.T.
EQUATION
406+00.0
406+06.8

EQUATION 429+96.1
P.O.T.
430+00.0

RATE = -0.017

RATE = -0.05

RATE = -0.05

RATE = -0.0626


19' Wide - 5' Deep

22' Wide - 6' Deep - Side Wall Slope 1:1

390

400

410

420

430

440

450

460

470

480

490

500

510

520

530

540

260

270

280

290

300

310

320

330

340

350

360

370

380

390

400

410

972.06 +100.0

980

970

960

950











+03.0

+03.0

