
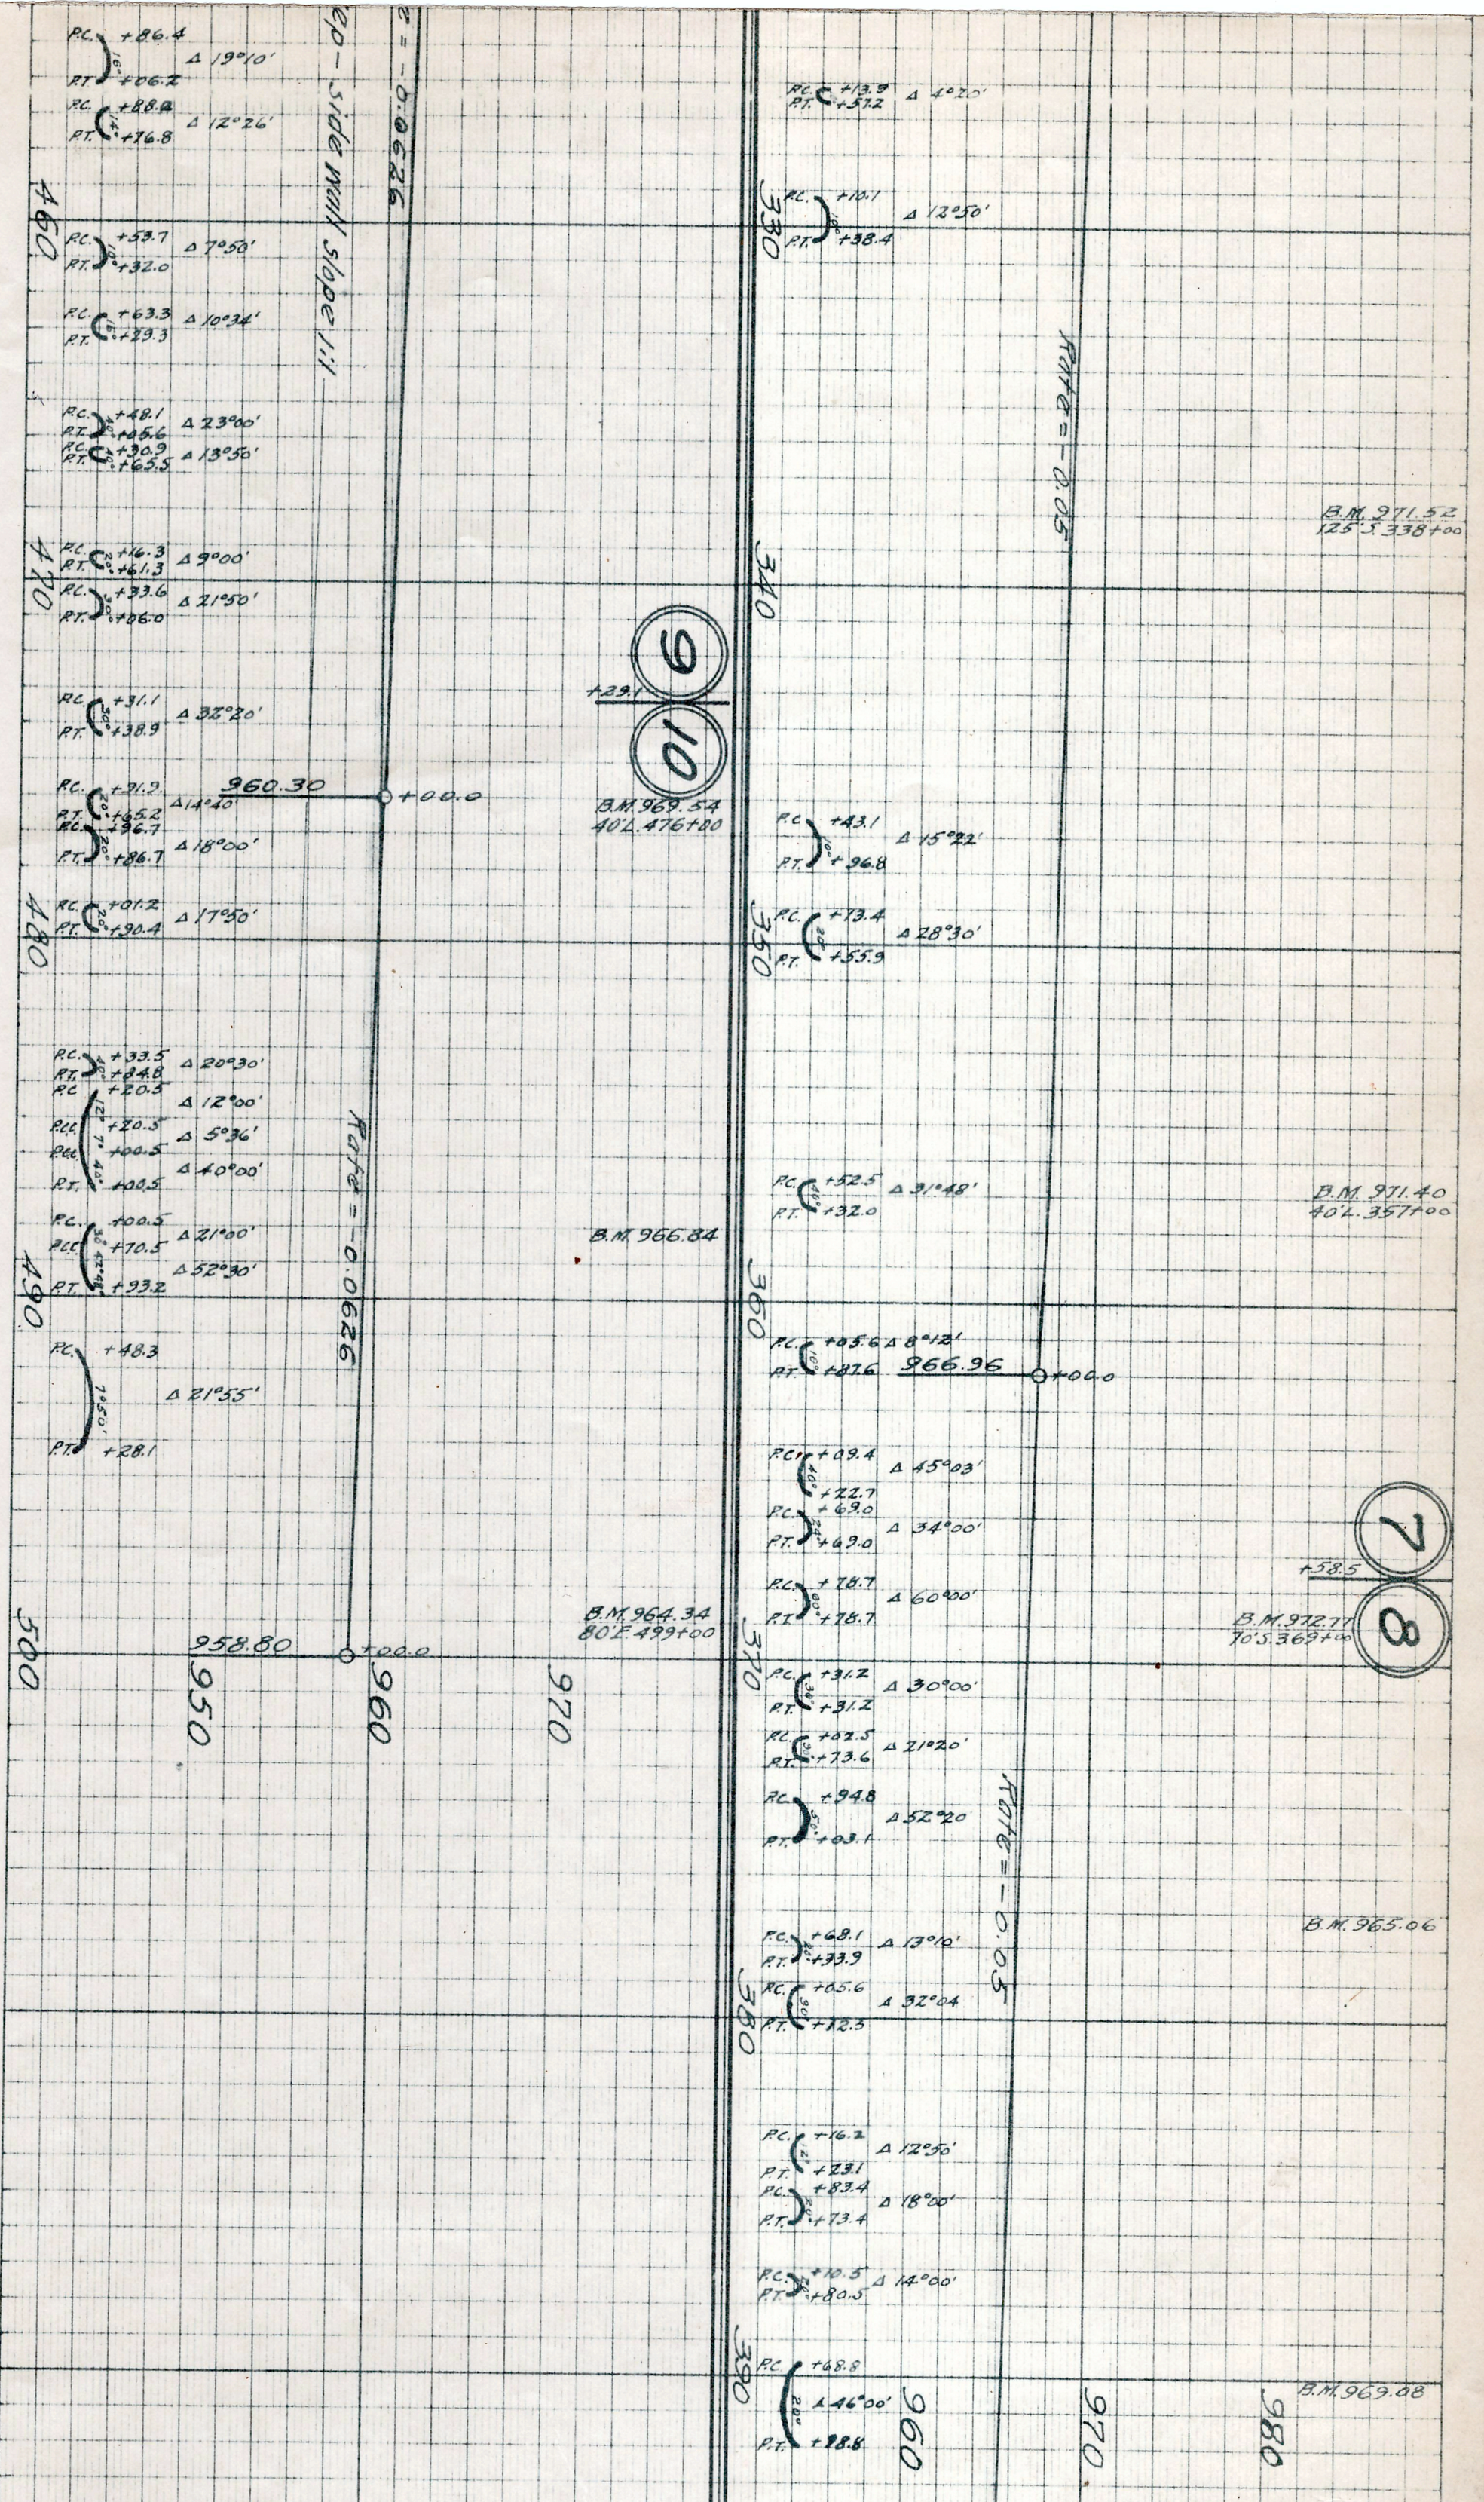


00+00
NAL

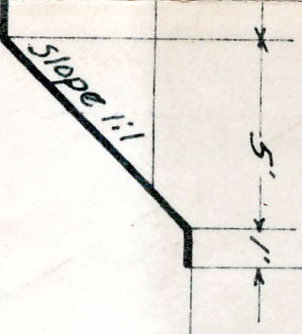

PROFILE OF MAIN CANAL -- SHEET 2