

13 18
24 19

N 1°03'E
3230.9'

Sta 1230+960

Sta 1229+12.8



Sta 1225+00

Sta 1223+00

Sta 1221+00

Sta 1203+21.7

24 19
25 30
N 89°30'E
1659.7'

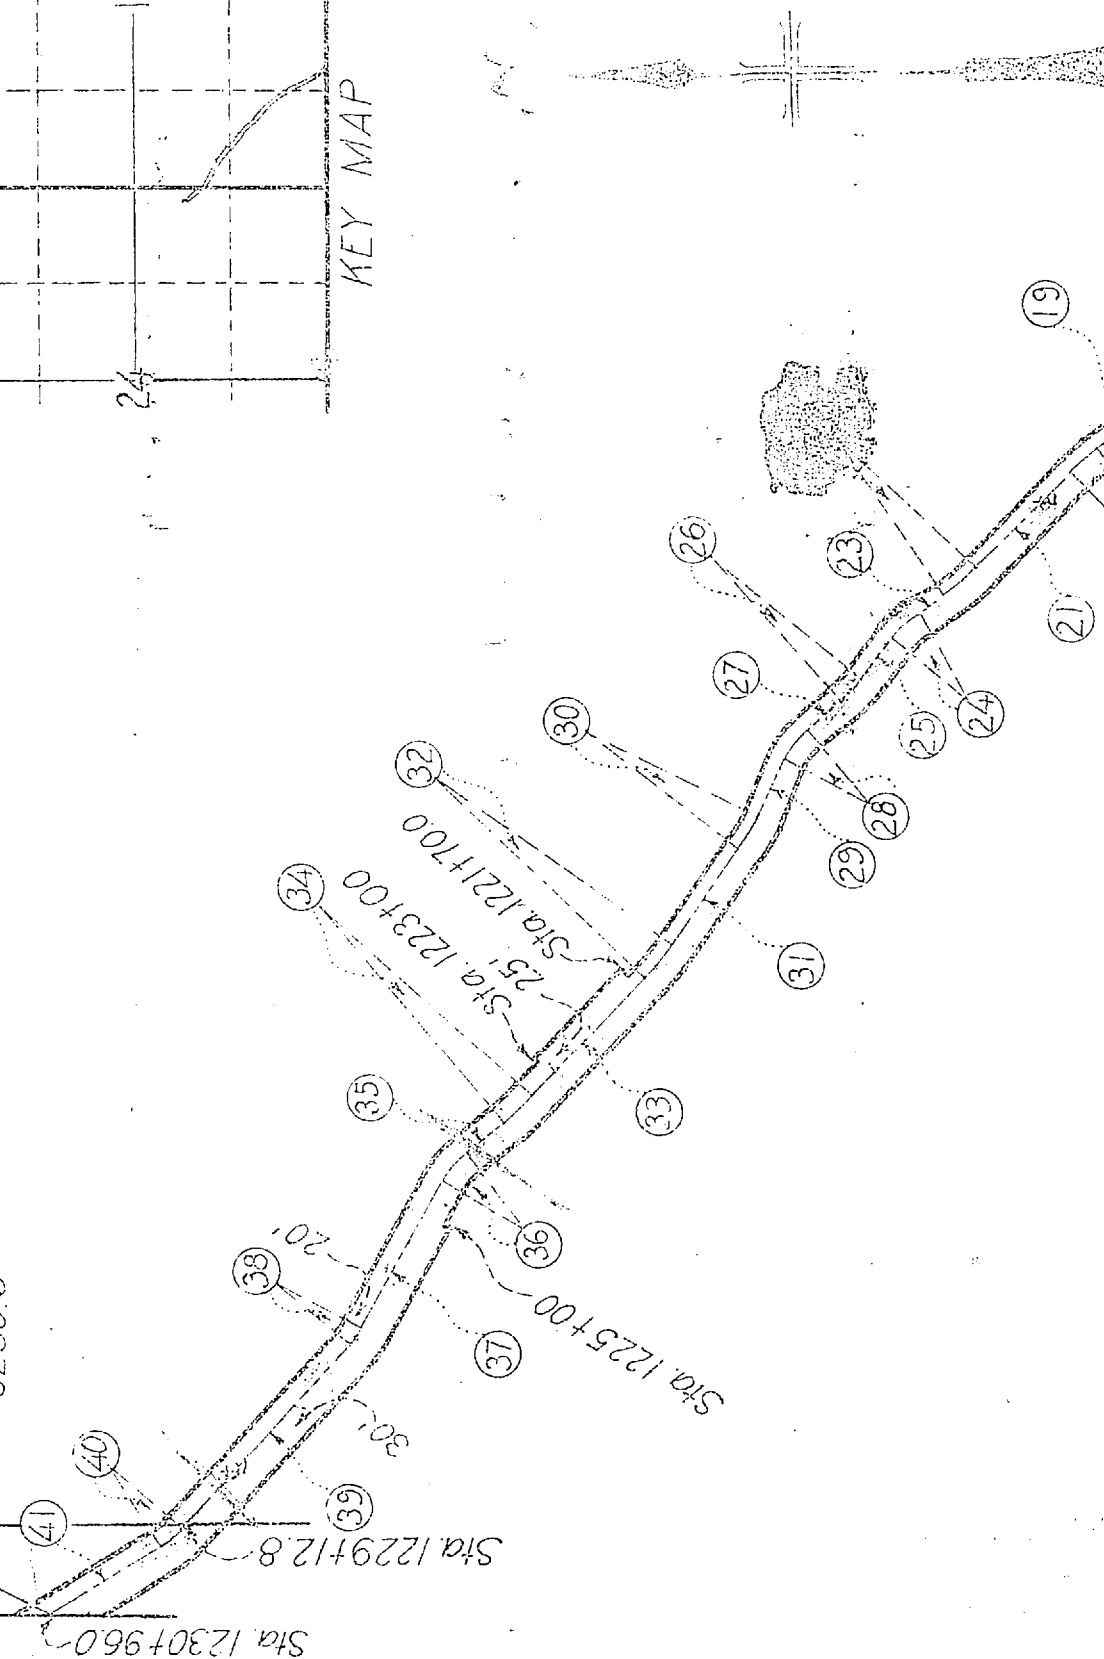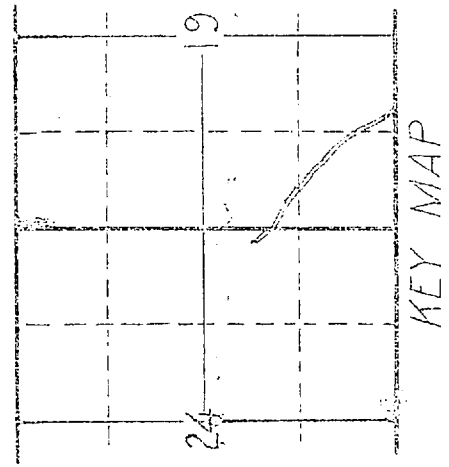

N ^o	COURSE	LENGTH	RAD.	TAN Δ	R ₂ L.
1	N.30°32' W	31.1			
2		57.5	300.0	2.88	10°59' R
3	N.19°33' W	96.9			
4		38.8	300.0	1.95	7°25½' L
5	N.26°58½' W	156.7			
6		30.8	100.0	1.55	17°38' L
7	N.44°36½' W	49.5			
8		36.8	100.0	1.86	21°07' R
9	N.23°29½' W	47.9			
10		26.4	100.0	1.32	15°02' L
11	N.18°31½' W	105.2			
12		21.7	100.0	1.09	12°27' R
13	N.26°04½' W	59.0			
14		24.0	100.0	1.21	13°46' L
15	N.39°50½' W	43.6			
16		23.7	100.0	1.19	13°34½' R
17	N.26°16' W	42.8			
18		35.8	200.0	1.79	10°15' L
19	N.36°31' W	167.0			
20		46.4	300.0	2.32	8°52½' L
21	N.45°23½' W	135.8			
22		38.8	200.0	1.94	11°07' R
23	N.34°16½' W	48.3			
24		30.4	100.0	1.53	17°27' L
25	N.51°43½' W	53.6			
26		38.1	200.0	1.91	10°54½' R
27	N.40°49' W	41.1			
28		44.2	100.0	2.25	25°20' L
29	N.66°09' W	60.6			
30		40.5	200.0	2.03	11°36' R
31	N.54°33' W	120.9			
32		42.3	300.0	2.11	8°04½' R
33	N.46°28½' W	171.3			
34		47.5	300.0	2.38	9°04' R
35	N.37°24½' W	44.7			
36		41.2	100.0	2.09	23°36½' L
37	N.61°01' W	170.2			
38		23.7	100.0	1.19	13°34½' R
39	N.47°26½' W	256.5			
40		27.9	100.0	1.40	16°00½' R
41	N.31°26' W	155.1			

STATE SECURITY BANK
 A part of SW⁴ Section 19
 also
 A part of NE⁴ SE⁴ Sec 24
 T.9.N., R.1 & 2.W., S.L.M.
 Total 2.73 Acres

DEPARTMENT OF THE INTERIOR
 BUREAU OF RECLAMATION
 OGDEN RIVER PROJECT - UTAH
 RIGHTS OF WAY
 OGDEN BRIGHAM CANAL

DRAWN: C.M.A. SUBMITTED: _____
 TRACED: F.W.R. RECOMMENDED: _____
 CHECKED: C.J.S. APPROVED: _____
 A. P. 2.0 Wagon UT 3-27-35

Scale 1 in = 200 ft