


No	COURSE	LENGTH	RAD	TAN	Δ R°
1		27.6	75.0	14.0	21°05'R.
2	N 12°55½'E	30.8			
3	N 31°38½'E	32.7	100.0	10.5	18°43'R.
4		21.0			
5		77.2	100.0	40.6	44°14'L.
6	N 12°35½'W	293.8			
7		40.6	500.0	2.03	4°39'R.
8	N 7°56½'W	101.2			
9		44.5	200.0	22.4	12°45½'R.
10	N 4°49'E	9.5			
11		76.4	75.0	41.9	58°24'L.
12	N 53°25'W	8.3			
13		33.5	100.0	16.9	19°11'R.
14	N 34°24'W	114.0			
15		59.3	75.0	31.3	45°20'R.
16	N 10°56'E	0.3			
17		74.7	70.0	41.3	61°08'L.
18	N 50°12'W	6.5			
19		52.2	75.0	27.2	39°53'R.
20	N 10°19'W	177.9			
21		41.2	100.0	20.9	23°35½'R.
22	N 13°16½'E	34.4			
23		28.8	100.0	14.5	16°28½'R.
24	N 3°12'W	340.8			
25		45.8	75.0	23.6	35°00'R.
26	N 32°48'E	10.3			
27		48.9	200.0	24.6	14°00'L.
28	N 17°48'E	34.0			
29		234.6	600.0	18.8	22°24½'L.
30	N 4°36½'W	195.6			
31		9.4	12.5	4.9	42°59½'R.
32	N 38°22½'E	437.0			
33		19.8	30.0	10.3	37°50½'L.
34	N 0°31'E	190.9			

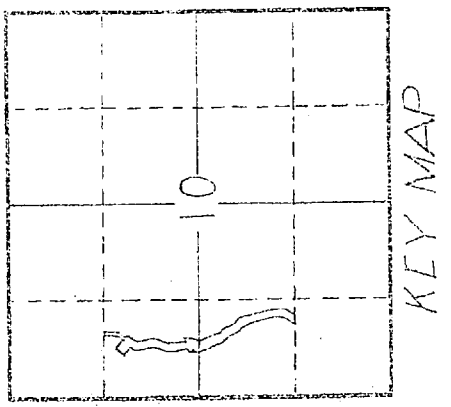

STATE OF UTAH  
 A part of W<sup>2</sup> Sec. 10  
 T. 6. N., R. 1. W., S. 1. M.  
 Total 5.73 Acres

Revised 4-6-35 - E.V.C.  
 DEPARTMENT OF THE INTERIOR  
 BUREAU OF RECLAMATION  
 OGDEN RIVER PROJECT UTAH  
 RIGHTS OF WAY  
 OGDEN BRIGHAM CANAL

DRAWN: C.M.A. SUBMITTED:  
 TRACED: F.M.R. RECOMMENDED:  
 CHECKED: C.M.A. FR. APPROVED:

Scale 1" = 200'

4-1-D-108 Ogden, Utah 12-31-34